



Notes:
 See Sheet 7 of 17 for superstructure details and Bill of Material.
 Bars indicated thus 20 x 3-#5 etc. indicates 20 lines of bars with 3 lengths per line.
 See Sheet 8 of 17 for Section A-A and diaphragm details.
 See Sheet 9 of 17 for rail details.

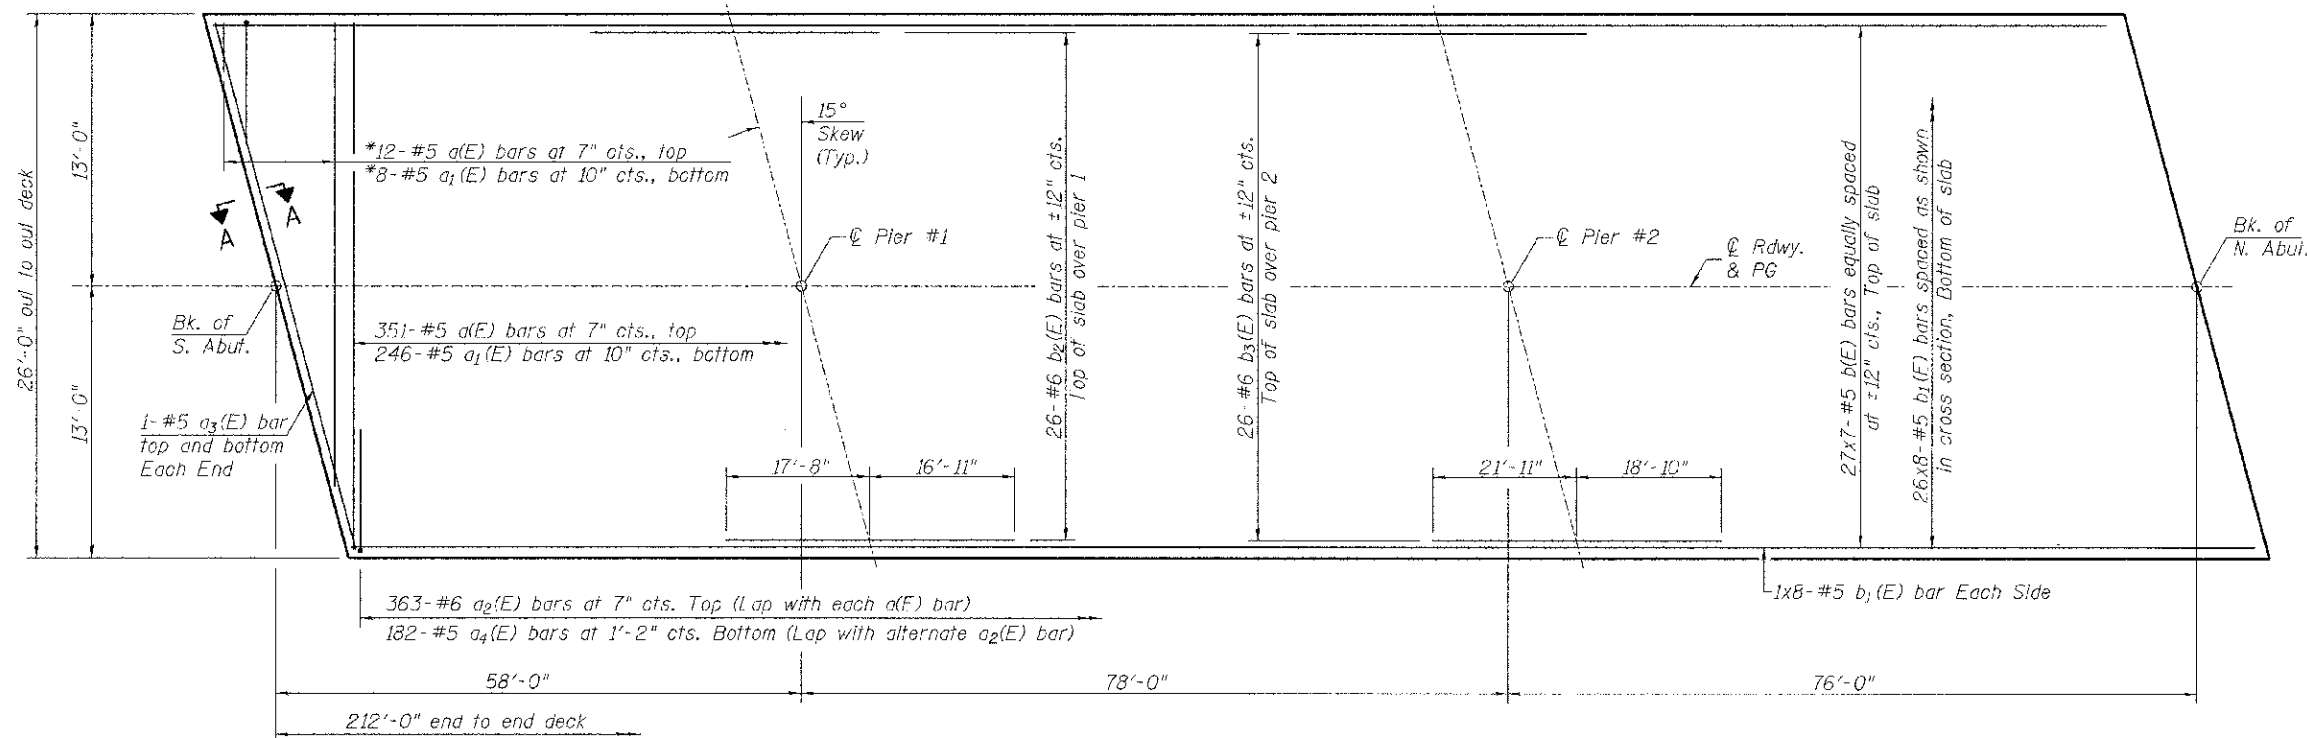

PLAN

MIN. BAR LAP
 #5 = 2'-7"

* Order a(E) and a₁(E) bars full length. Cut to fit skew and use remainder of bars in opposite end.

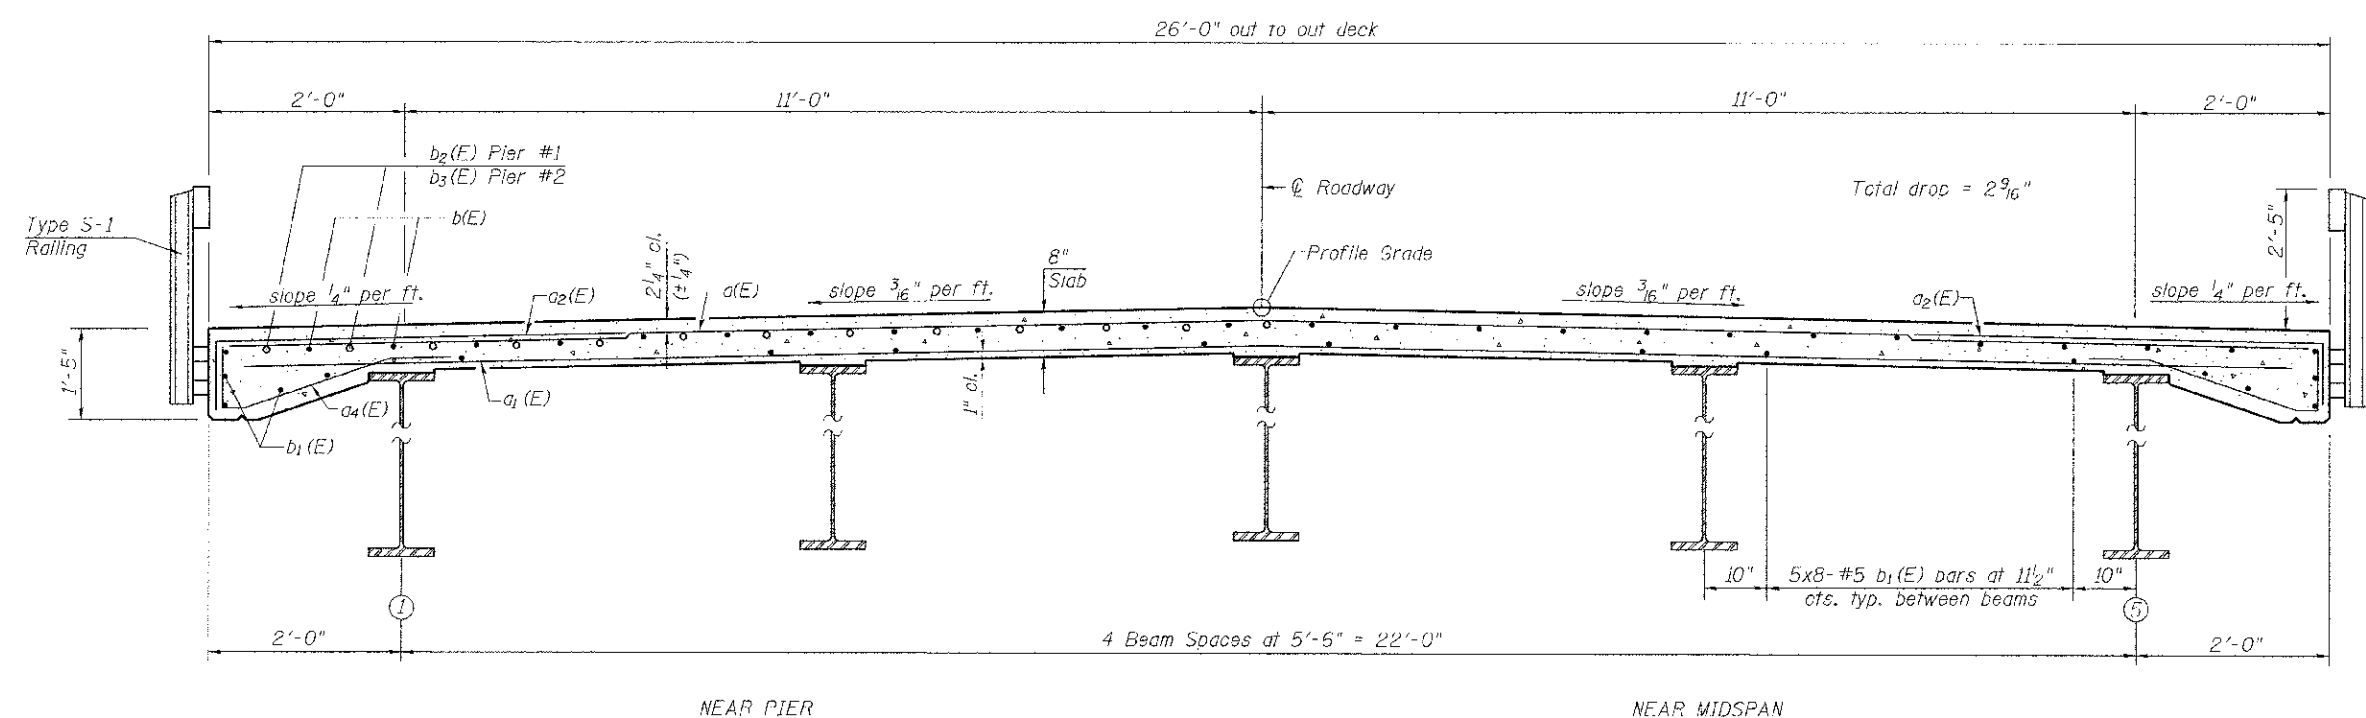

CROSS SECTION
 (Looking North)

SUPERSTRUCTURE
C.H. 2 OVER SUGAR CREEK
SECTION 07-00073-00-BR
SCHUYLER COUNTY
STATION 20+00.00

SHEET NO. 6 17 SHEETS	ROUTE NO. CH 2	SECTION 07-00073-00-BR	COUNTY SCHUYLER	TOTAL SHEETS 35	SHEET NO. 12
	SN 085-3056		CONTRACT NO. 93584		
FED. ROAD DIST. NO. 7 ILLINOIS			FED. AID PROJECT BRS-0455(107)		