



DATE	
BY	
FINAL SURVEY	SURVEYED
NOTE BOOK	PLOTTED
NO.	TEMPLATE
	AREAS CHECKED

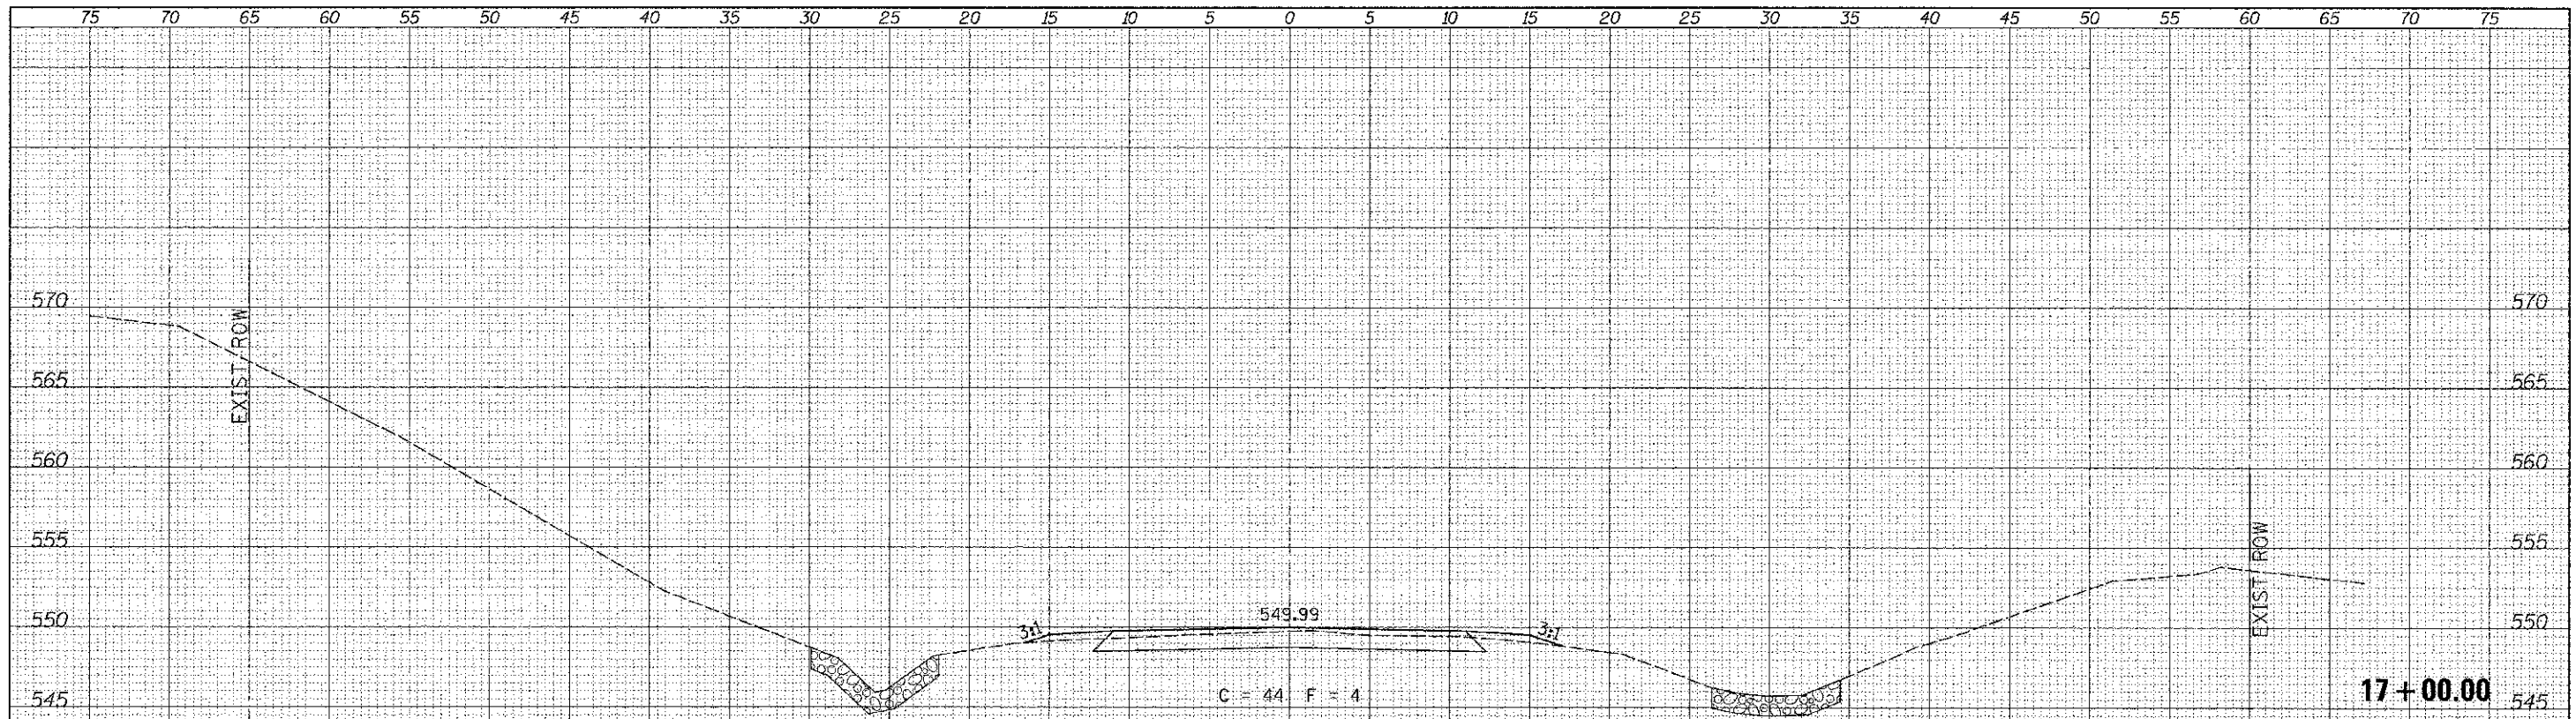

DATE	
BY	
ORIGINAL SURVEY	SURVEYED
NOTE BOOK	PLOTTED
NO.	TEMPLATE
	AREAS CHECKED

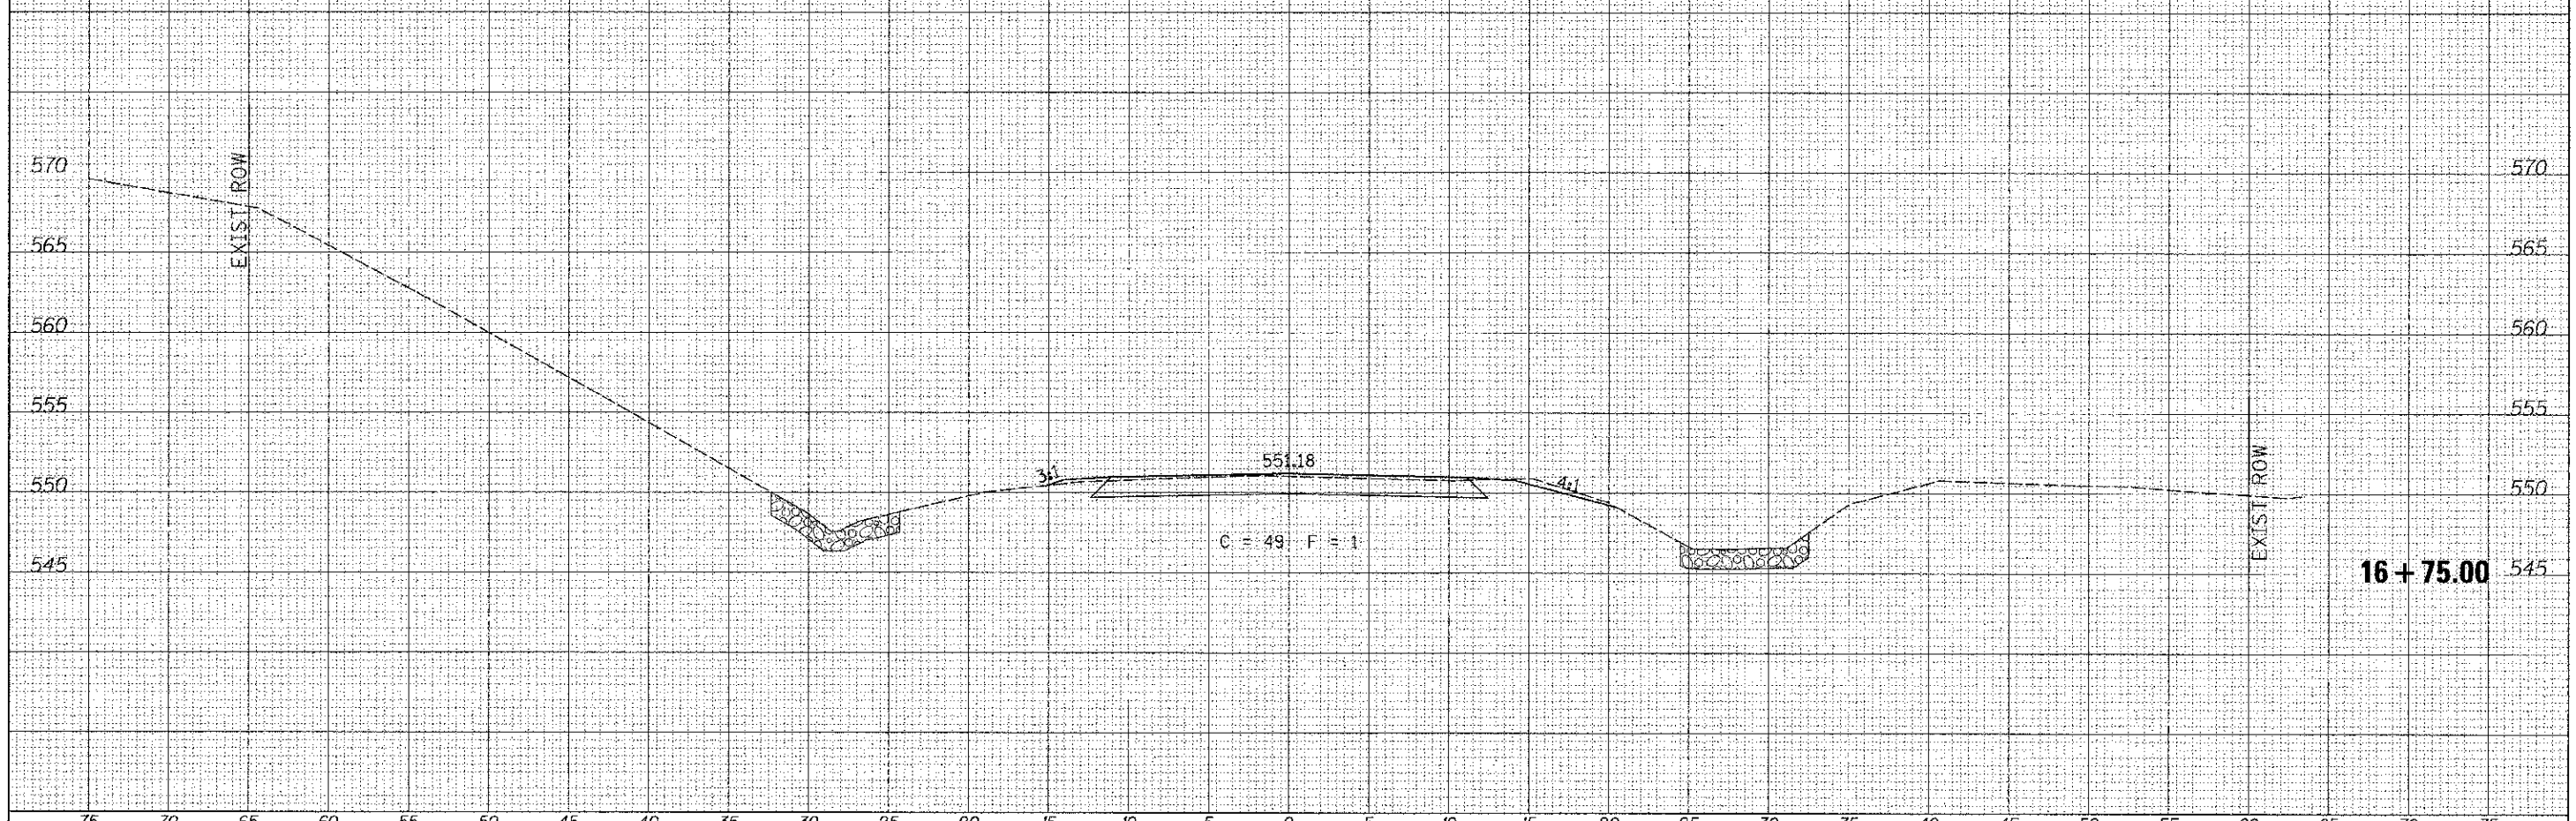

FILE NAME = V:\Bridge\2998 - Schuyler\2998\ksh.dgn	USER NAME = cthomas	DESIGNED -	REVISED -	SCHUYLER COUNTY COUNTY HIGHWAY 2 OVER SUGAR CREEK	CROSS SECTIONS				F.A.S. RTE. 455	SECTION 07-00073-00-BR	COUNTY SCHUYLER	TOTAL SHEETS 35	SHEET NO. 25
XS SHEET	PLOT SCALE = 5.0000' / in.	CHECKED -	REVISED -		SCALE: 1"=5'	SHEET 2	OF 12 SHEETS	STA. 16+75.00	TO STA. 17+00.00	CONTRACT NO. 93584			
	PLOT DATE = 7/24/2012	DATE -	REVISED -		FED. ROAD DIST. NO. 7 ILLINOIS FED. AID PROJECT BR5-0455(07)								