


DATE	
BY	
FINISHED	
DATE	
NO.	
AREAS CHECKED	
NO.	

DATE	
BY	
FINISHED	
DATE	
NO.	
AREAS CHECKED	
NO.	

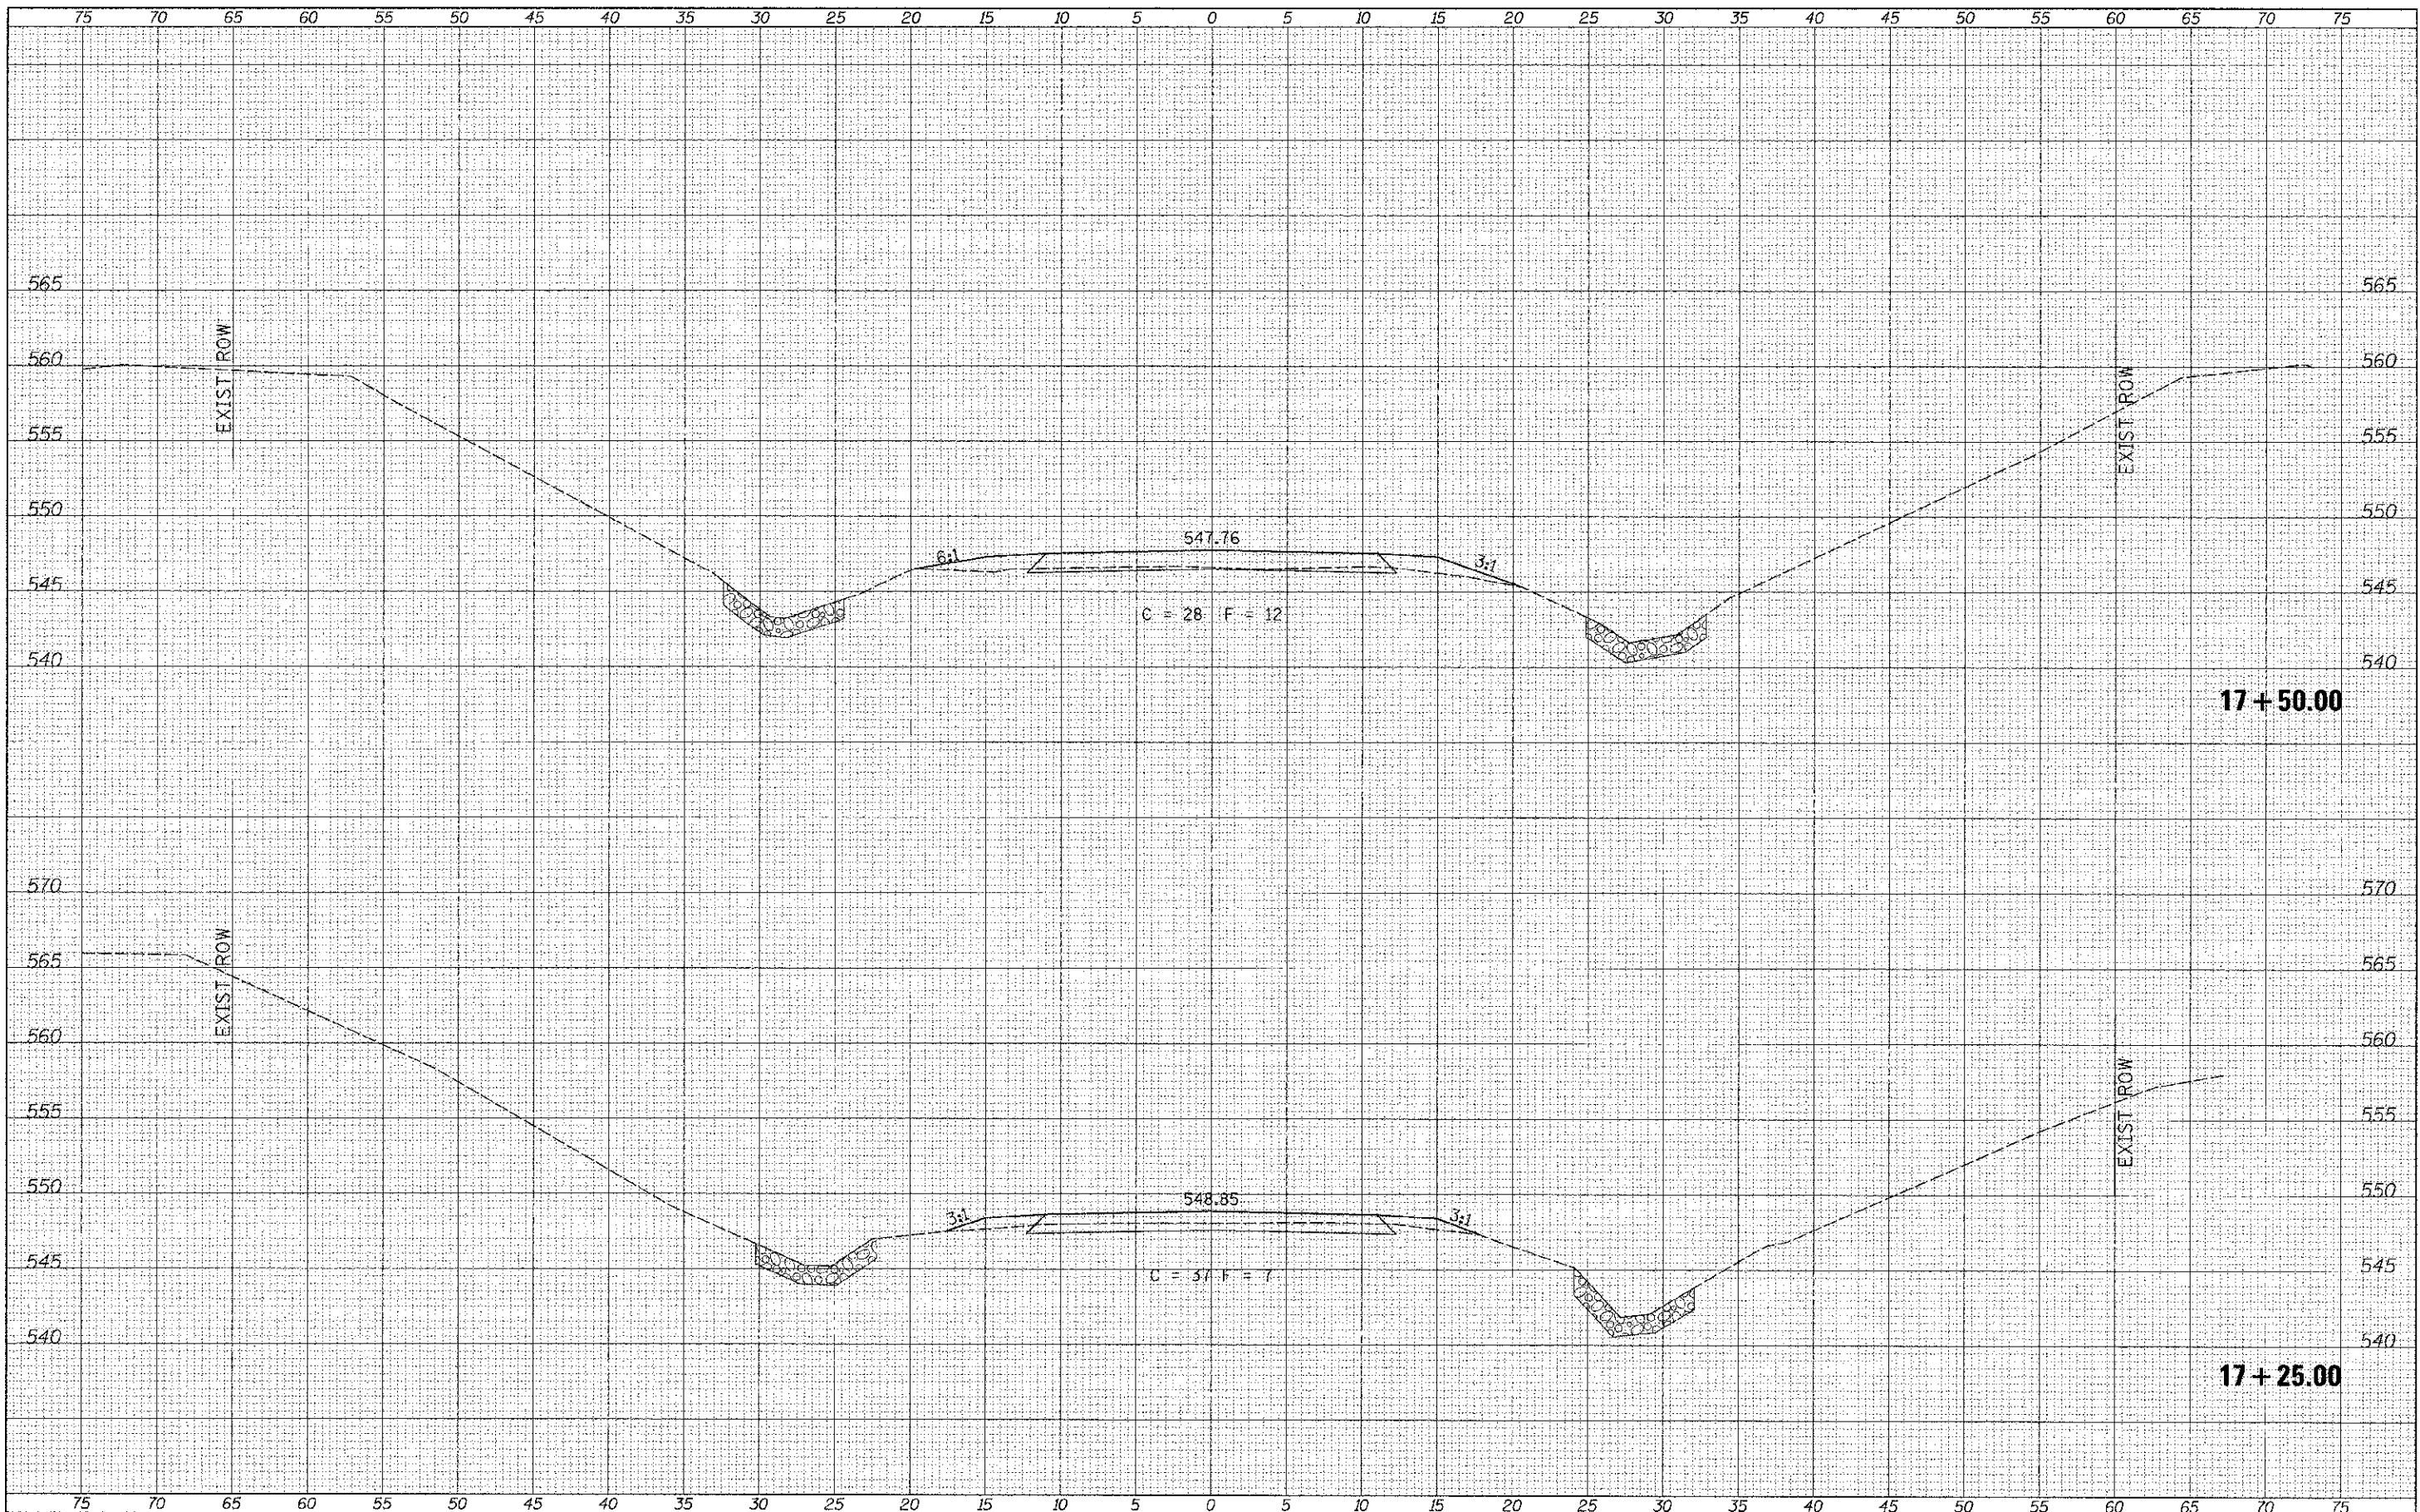

FILE NAME =	USER NAME = othomas	DESIGNED -	REVISED -	SCHUYLER COUNTY COUNTY HIGHWAY 2 OVER SUGAR CREEK	CROSS SECTIONS			F.A.S. RTE.	SECTION	COUNTY	TOTAL SHEETS	SHEET NO.
V:\B-logs\2010 - Schuyler\2010\shsta.dyn		DRAWN -	REVISED -		455	07-00073-00-BR	SCHUYLER	35	26			
X9_SHEET	PLOT SCALE = 5,0000' / 1" =	CHECKED -	REVISED -		CONTRACT NO. 93584							
	PLOT DATE = 7/24/2012	DATE -	REVISED -		SCALE: 1"=5'	SHEET 3	OF 12 SHEETS	STA. 17+25.00	TO STA. 17+50.00	FED. ROAD DIST. NO. 7 ILLINOIS	FED. AID PROJECT BR5-0455(007)	