


DATE	
BY	
FINAL SURVEY	
REVISIONS	
NOTE BOOK	
AREAS CHECKED	
NO.	

DATE	
BY	
ORIGINAL SURVEY	
REVISIONS	
NOTE BOOK	
AREAS CHECKED	
NO.	

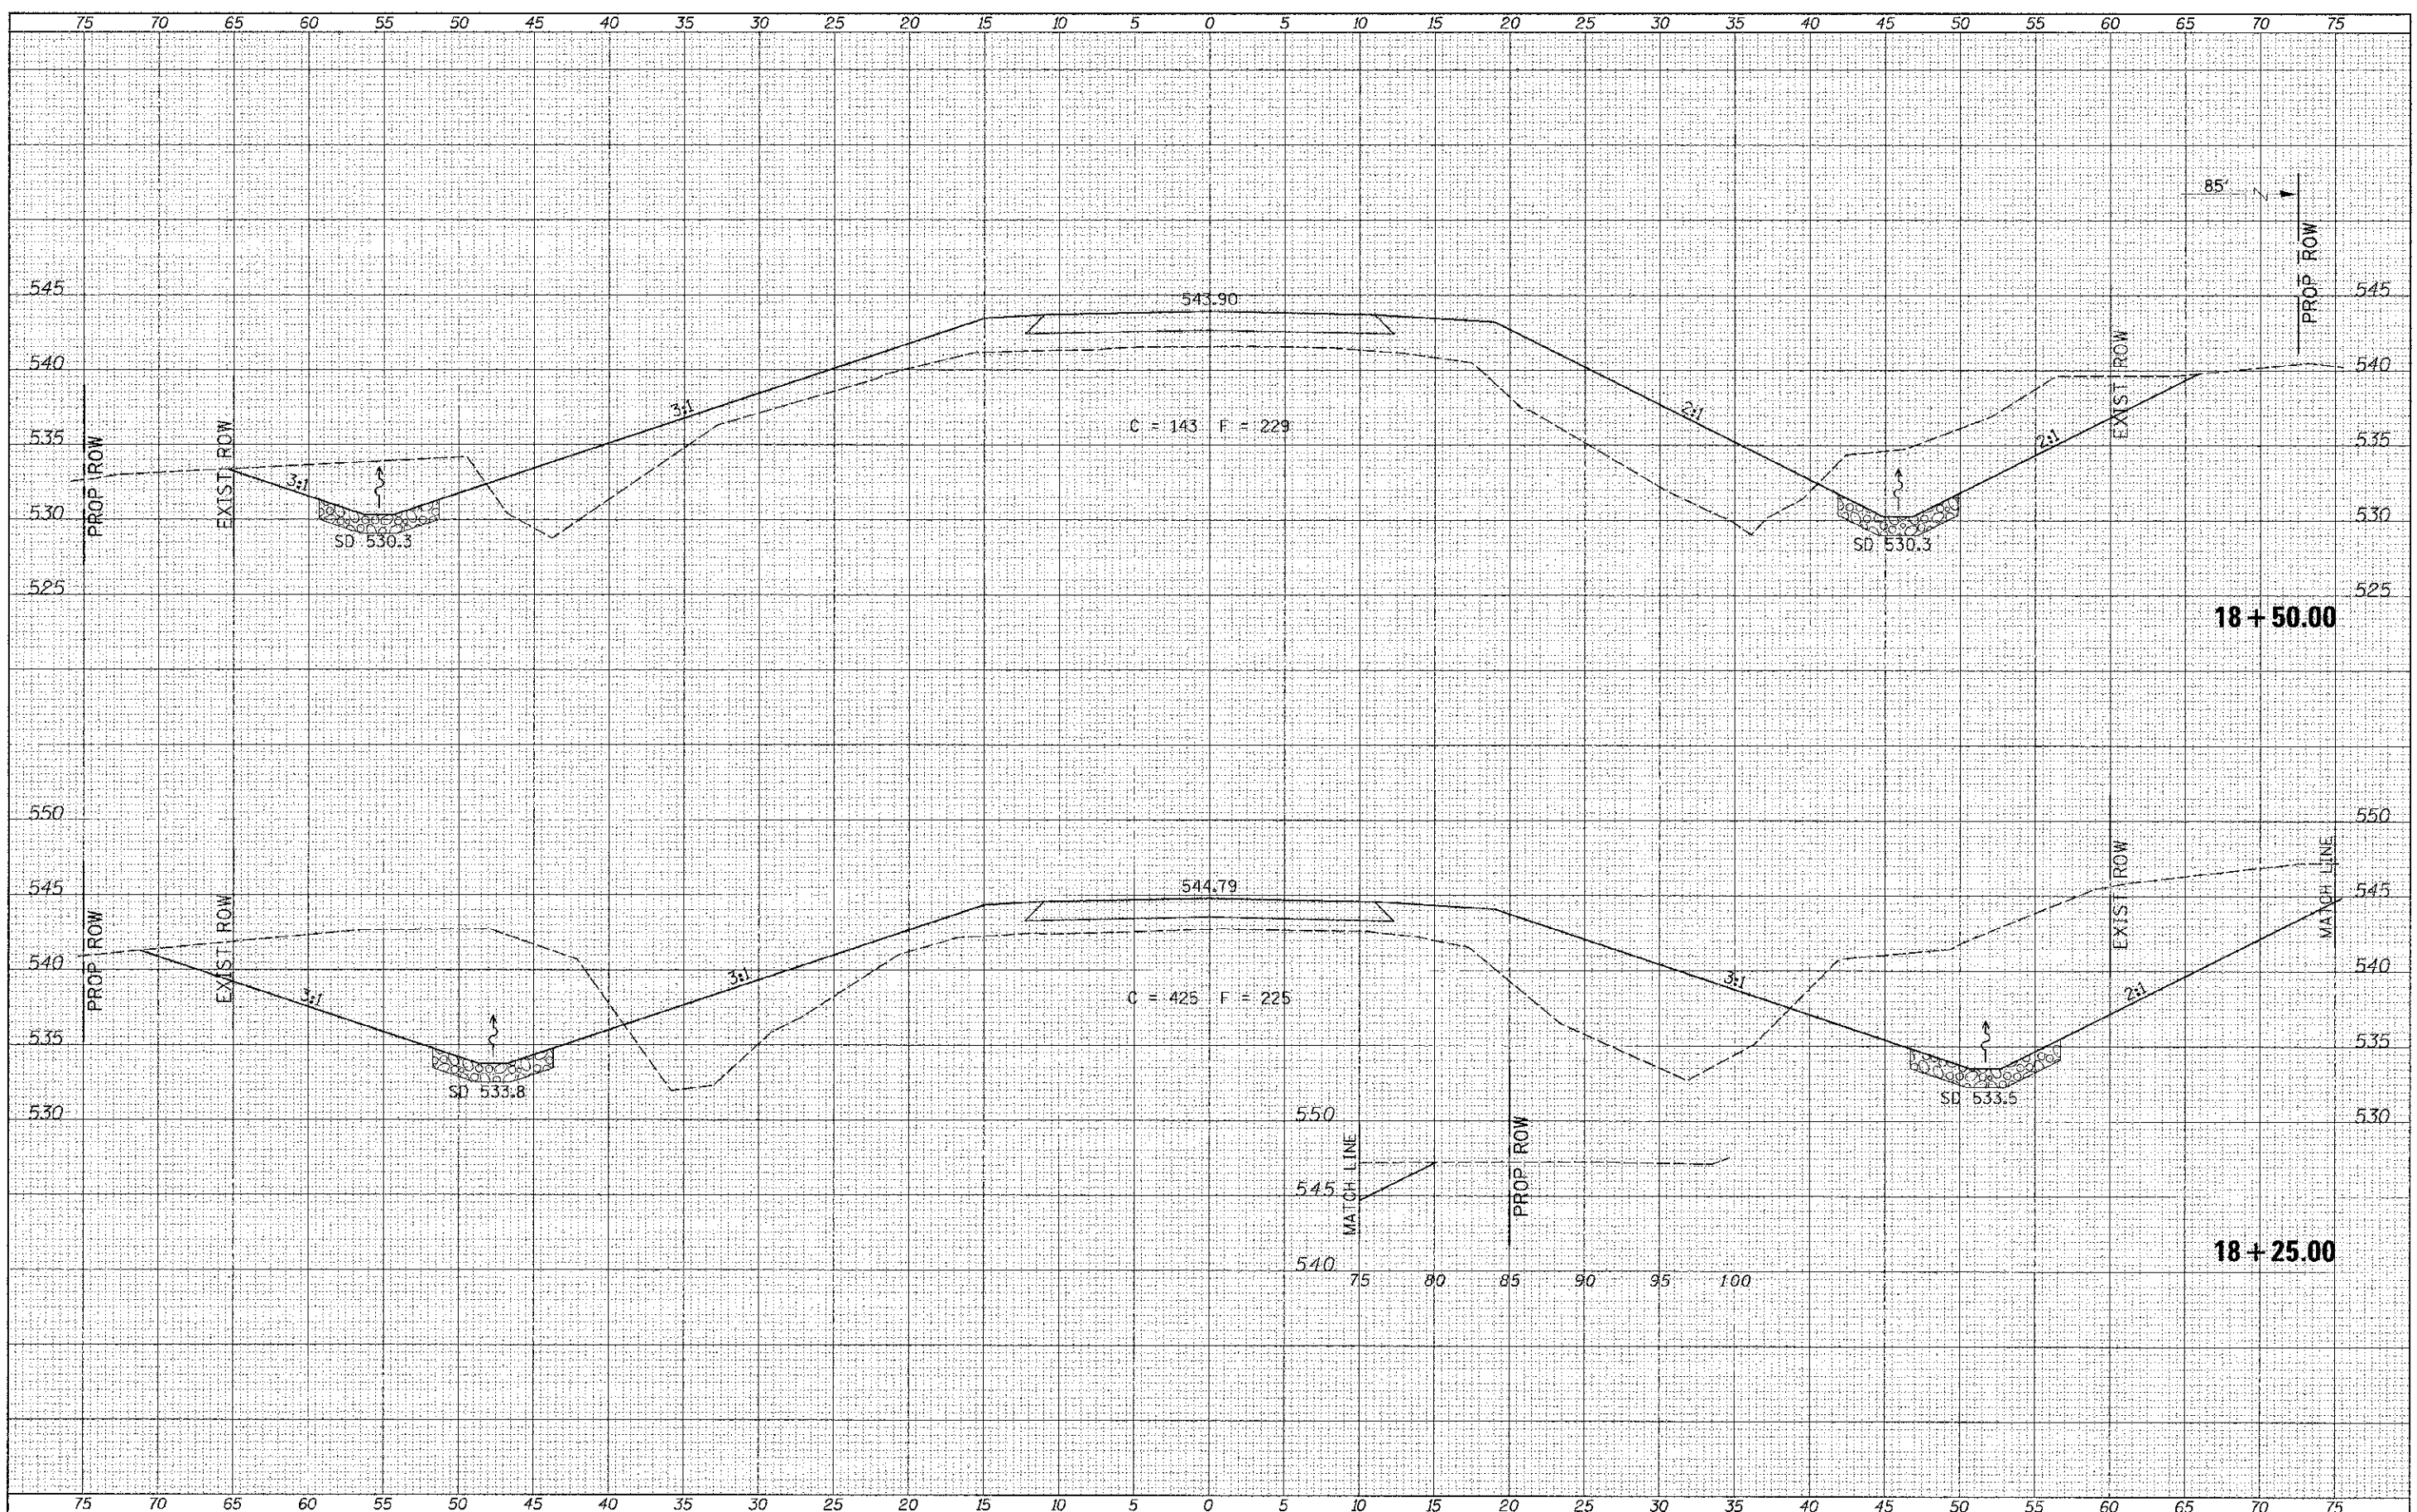

FILE NAME V:\bridge\2990 - Schuyler\2990\sh1a.dwg	USER NAME = othomas	DESIGNED -	REVISED -	SCHUYLER COUNTY COUNTY HIGHWAY 2 OVER SUGAR CREEK	CROSS SECTIONS			F.A.S. RTE. 455	SECTION 07-00073-00-BR	COUNTY SCHUYLER	TOTAL SHEETS 35	SHEET NO. 28	
XS_SHEET	PLOT SCALE = 5,0000' / in.	CHECKED -	REVISED -		SCALE: 1"=5'	SHEET 5	OF 12 SHEETS	STA. 18+25.00	TO STA. 18+50.00	CONTRACT NO. 93584			
	PLOT DATE = 7/24/2012	DATE -	REVISED -		PED. ROAD DIST. NO. 7 ILLINOIS FED. AID PROJECT BR5-0455(107)								