


DATE	
BY	
FINISHED SURVEY	
PLOTTED	
NOTE BOOK	
NO.	

DATE	
BY	
ORIGINAL SURVEY	
NOTE BOOK	
NO.	

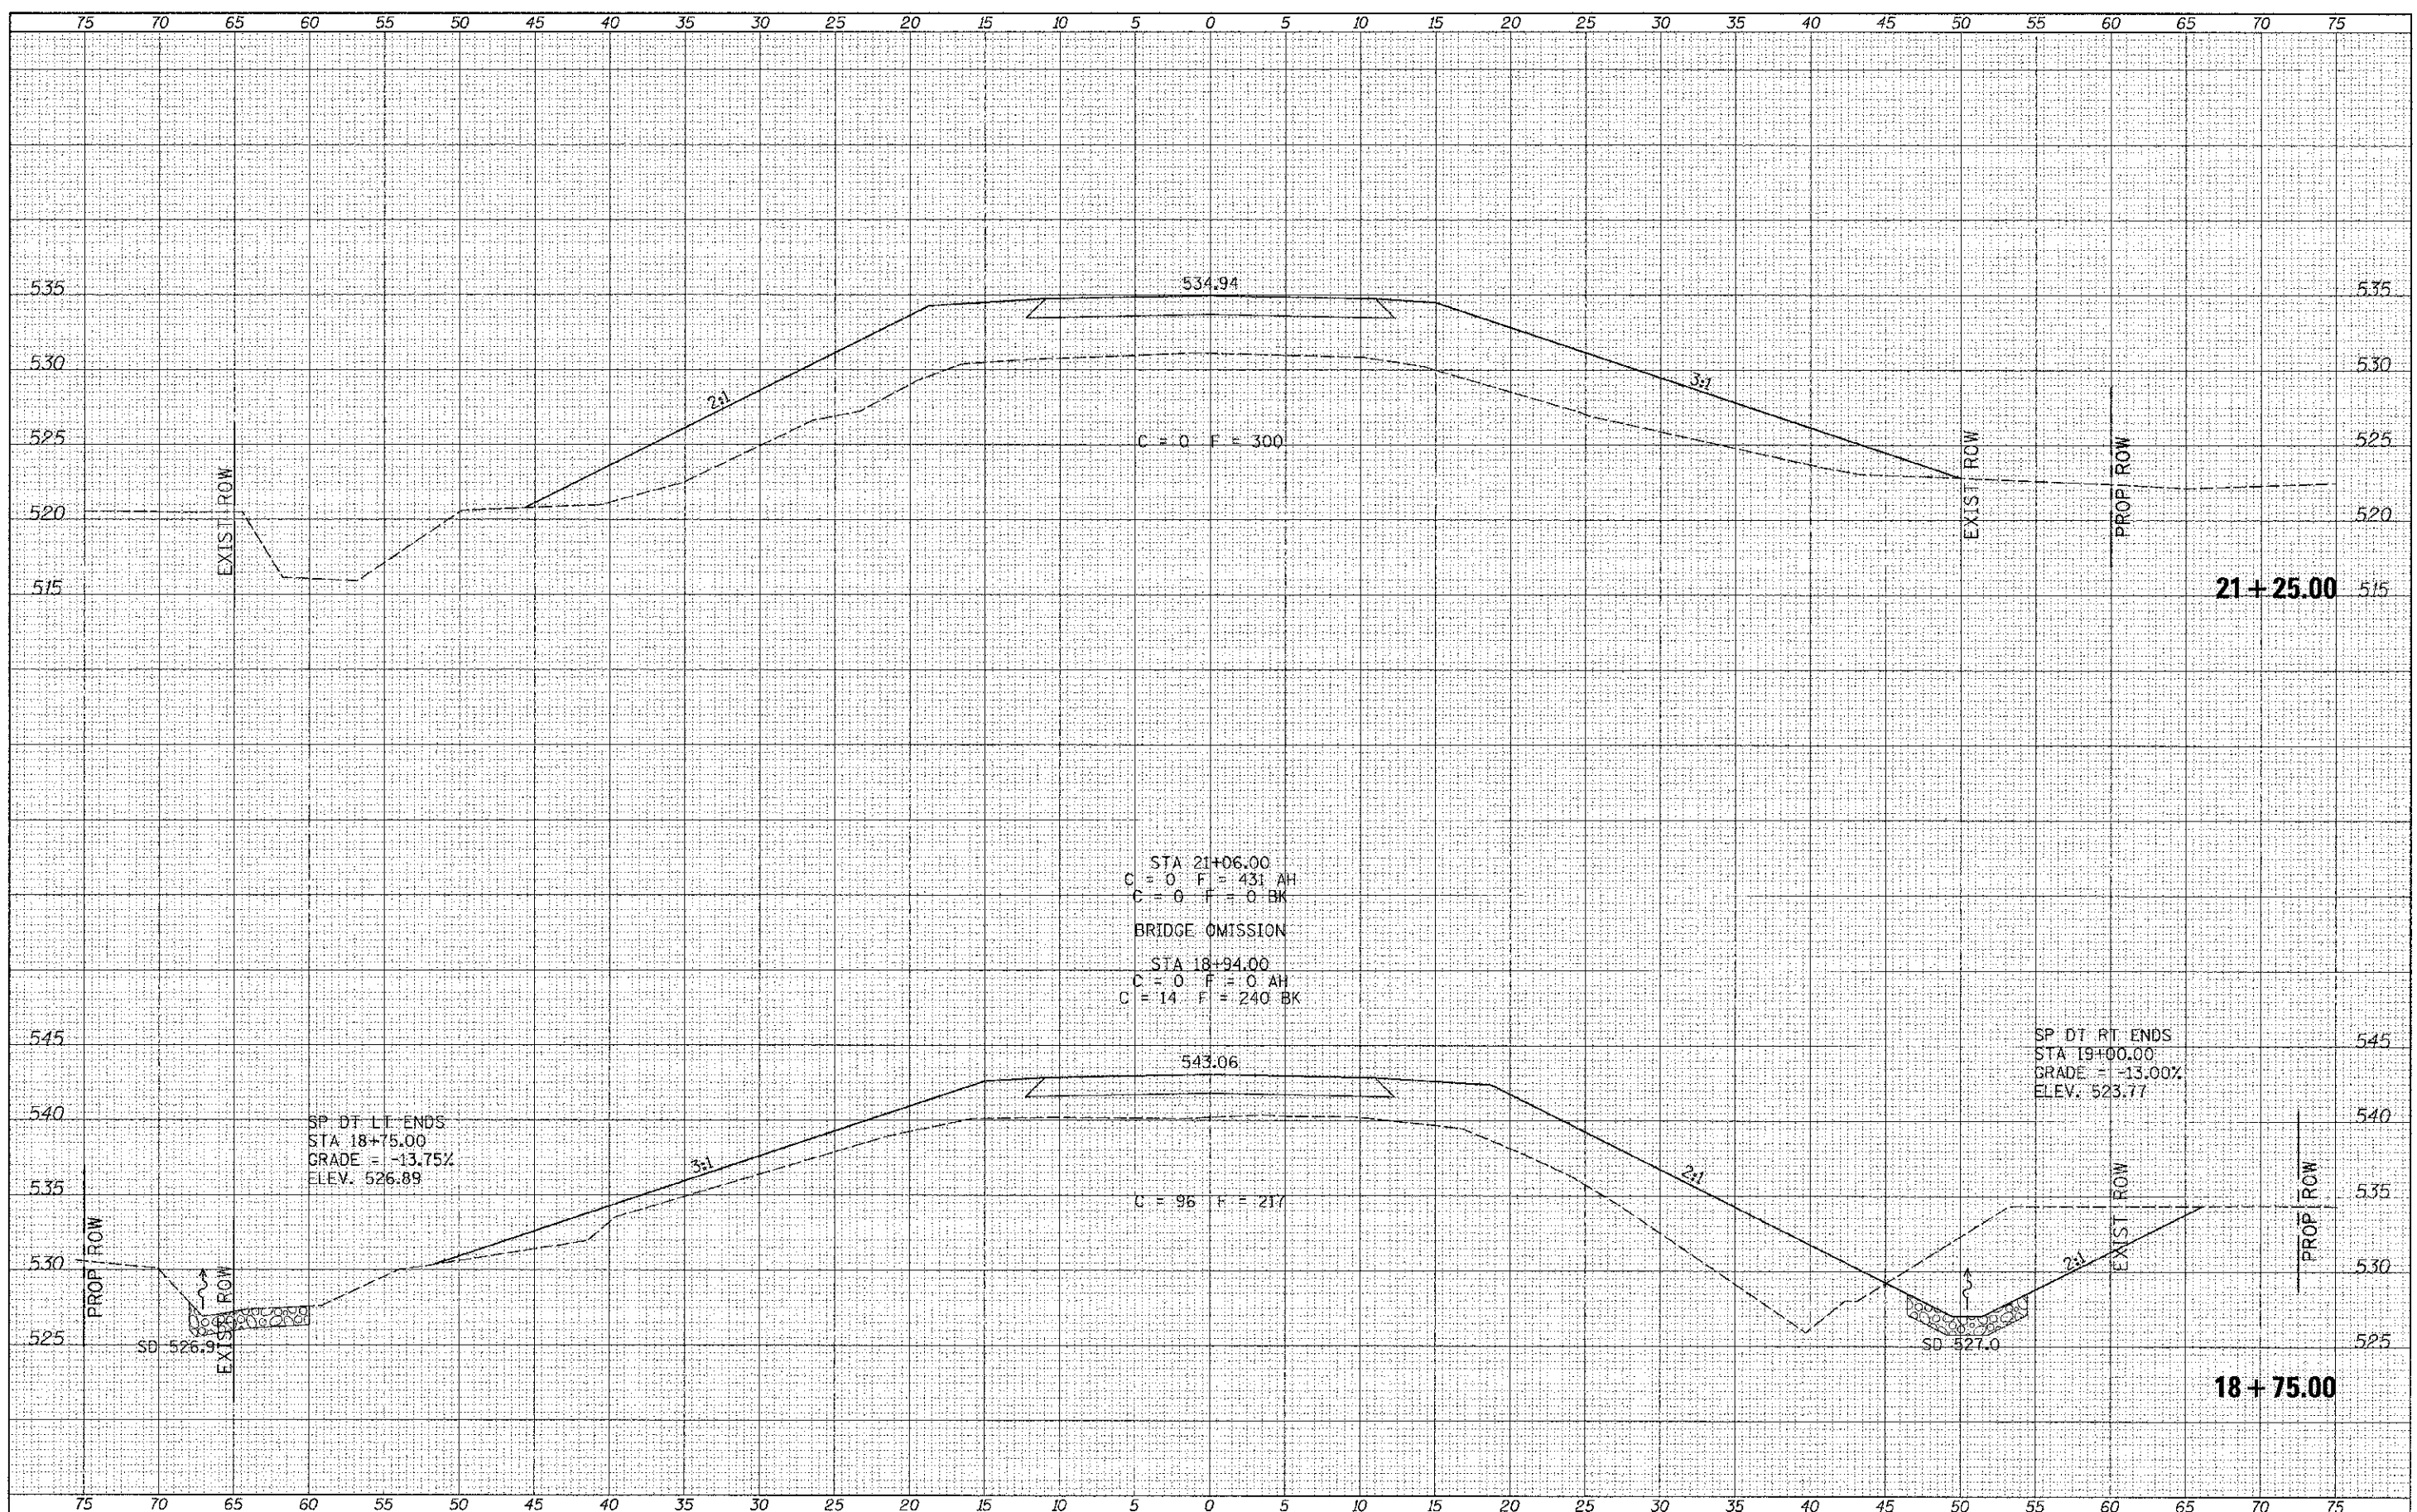

FILE NAME =  
 W:\Dredge\2910 Schuyler\2910\shhta.dgn

USER NAME = cthomas	DESIGNED -	REVISED -
	DRAWN -	REVISED -
PLOT SCALE = 1/8" = 1' / in.	CHECKED -	REVISED -
PLOT DATE = 7/24/2012	DATE -	REVISED -

**SCHUYLER COUNTY  
 COUNTY HIGHWAY 2  
 OVER SUGAR CREEK**

**CROSS SECTIONS**  
 SCALE: 1"=5' SHEET 6 OF 12 SHEETS STA. 18+75.00 TO STA. 21+25.00

F.A.S. RTE.	SECTION	COUNTY	TOTAL SHEETS	SHEET NO.
435	07-00073-00-BR	SCHUYLER	35	29
CONTRACT NO. 93584				
FED. ROAD DIST. NO. 7 ILLINOIS FED. AID PROJECT BR5-045907				