

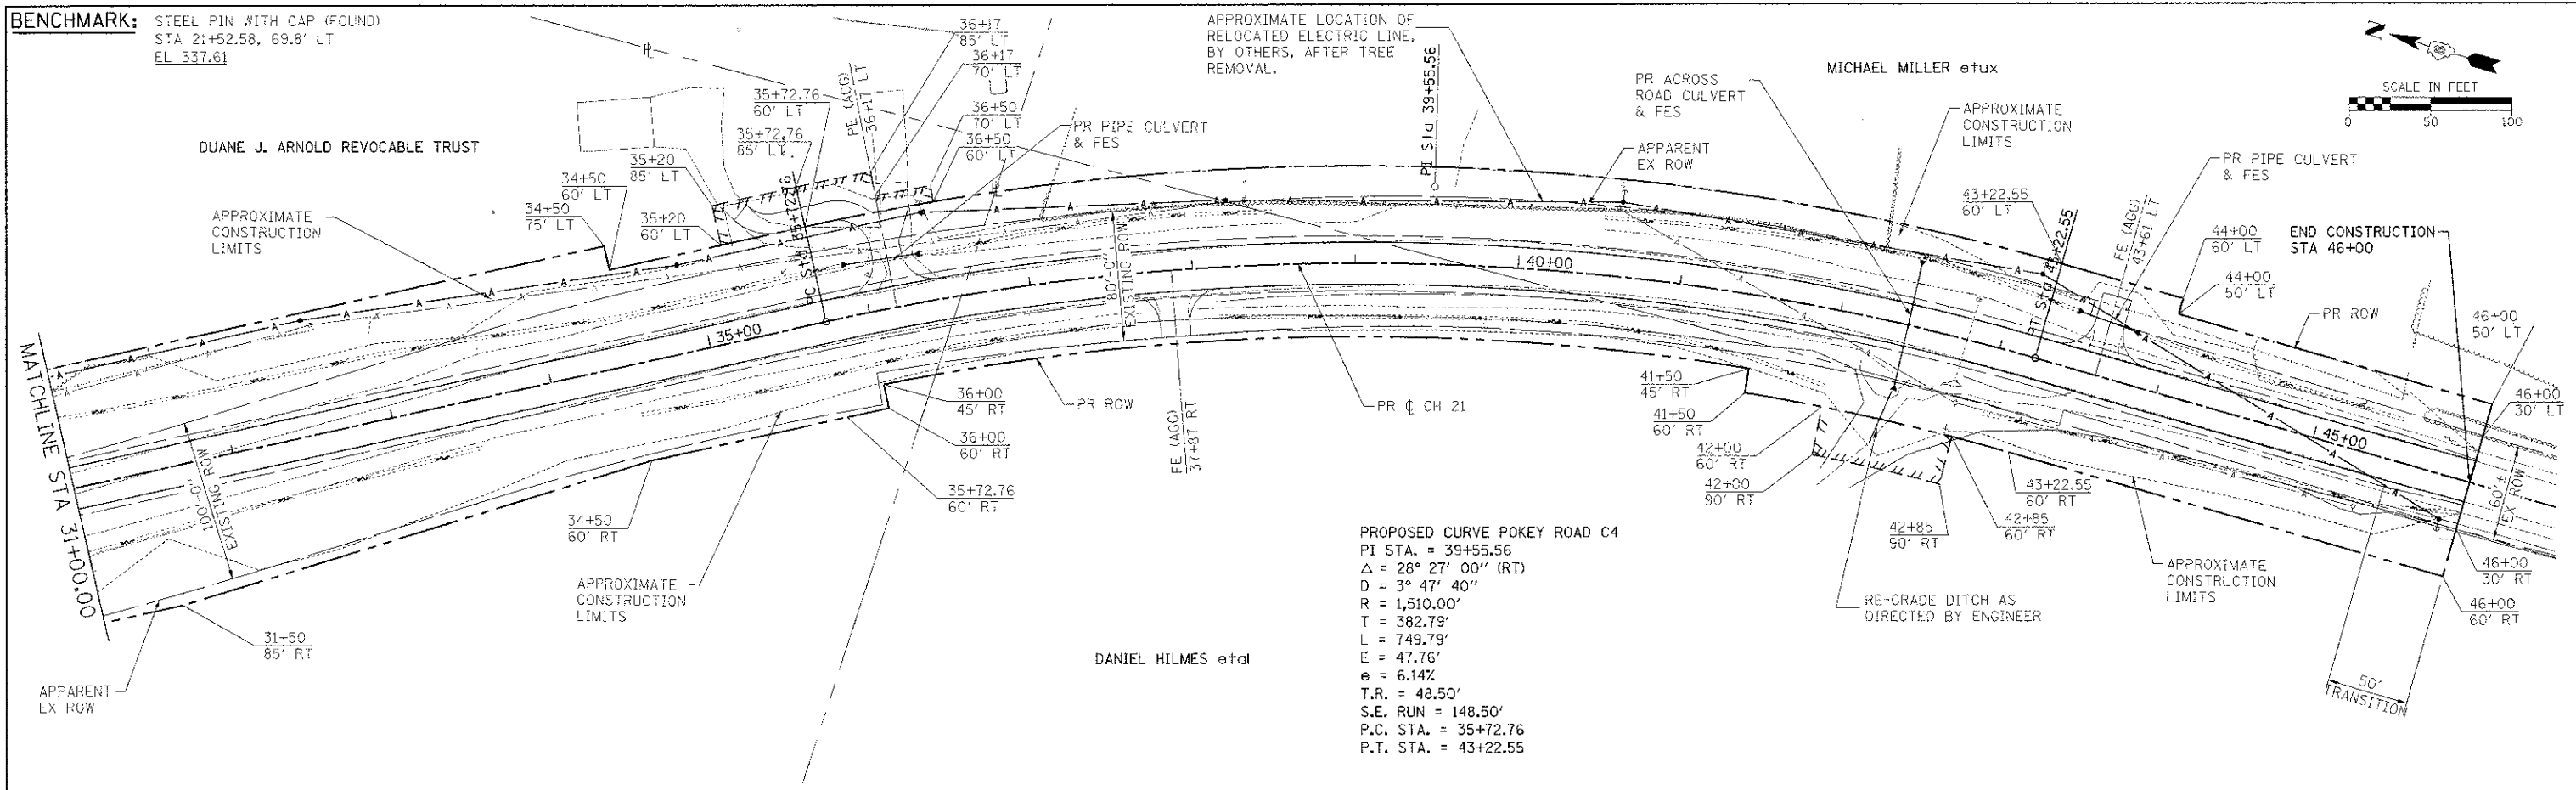


**BENCHMARK:** STEEL PIN WITH CAP (FOUND)  
 STA 21+52.58, 69.8' LT  
 EL 537.61

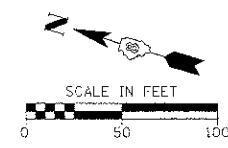

**PROPOSED CURVE POKEY ROAD C4**  
 PI STA. = 39+55.56  
 $\Delta = 28^\circ 27' 00''$  (RT)  
 $D = 3^\circ 47' 40''$   
 $R = 1,510.00'$   
 $T = 382.79'$   
 $L = 749.79'$   
 $E = 47.76'$   
 $e = 6.14'$   
 $T.R. = 48.50'$   
 $S.E. RUN = 148.50'$   
 P.C. STA. = 35+72.76  
 P.T. STA. = 43+22.55

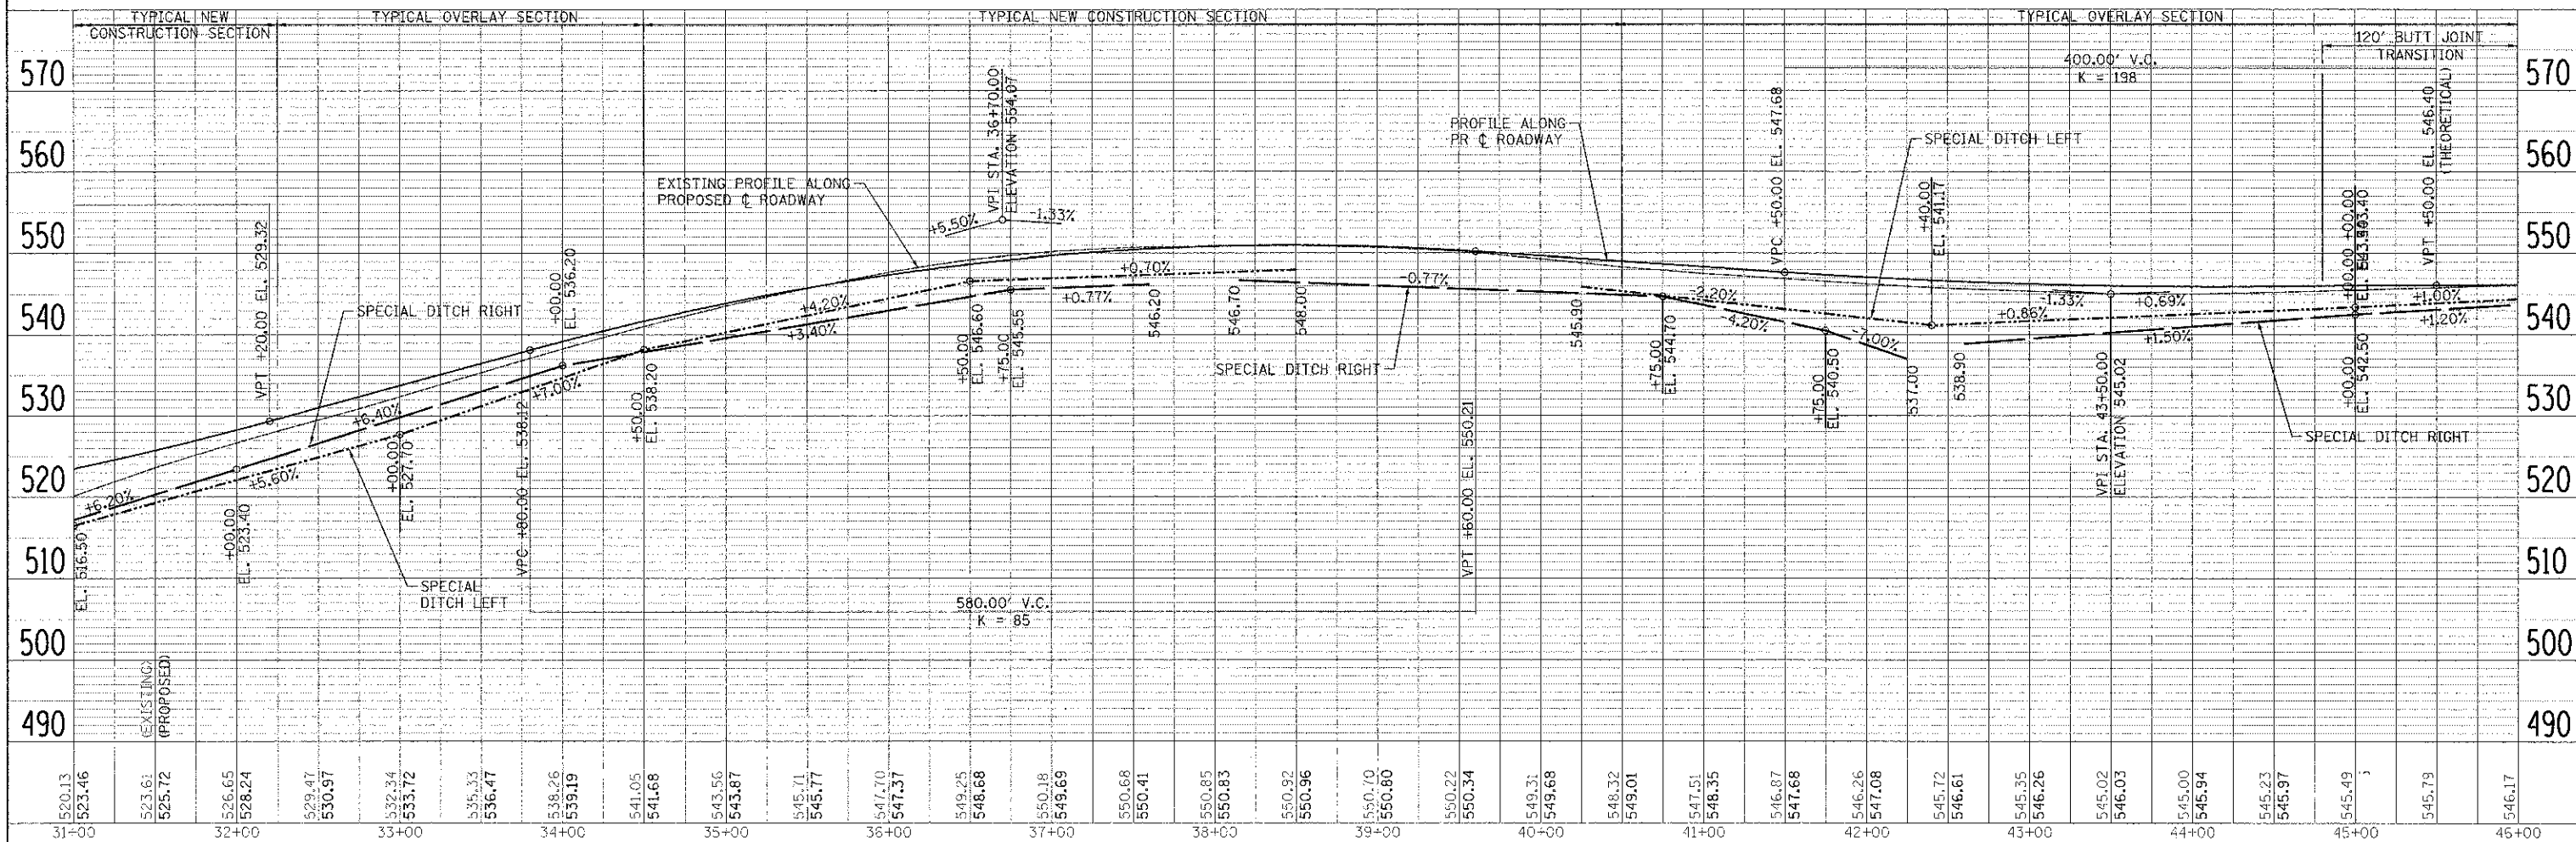

USER NAME = USERGESC DESIGNED = K.M.M. DRAWN = K.O.J. CHECKED = L.D.G. DATE	REVISED REVISED REVISED REVISED	<b>STATE OF ILLINOIS</b> <b>DEPARTMENT OF TRANSPORTATION</b>	<b>PLAN &amp; PROFILE PROPOSED ROADWAY</b> SHEET NO. 2 OF 2 SHEETS STA. TO STA.	COUNTY = BOND = CONTRACT NO. 97508
-----------------------------------------------------------------------------------------	------------------------------------------	-----------------------------------------------------------------	---------------------------------------------------------------------------------------	------------------------------------------