
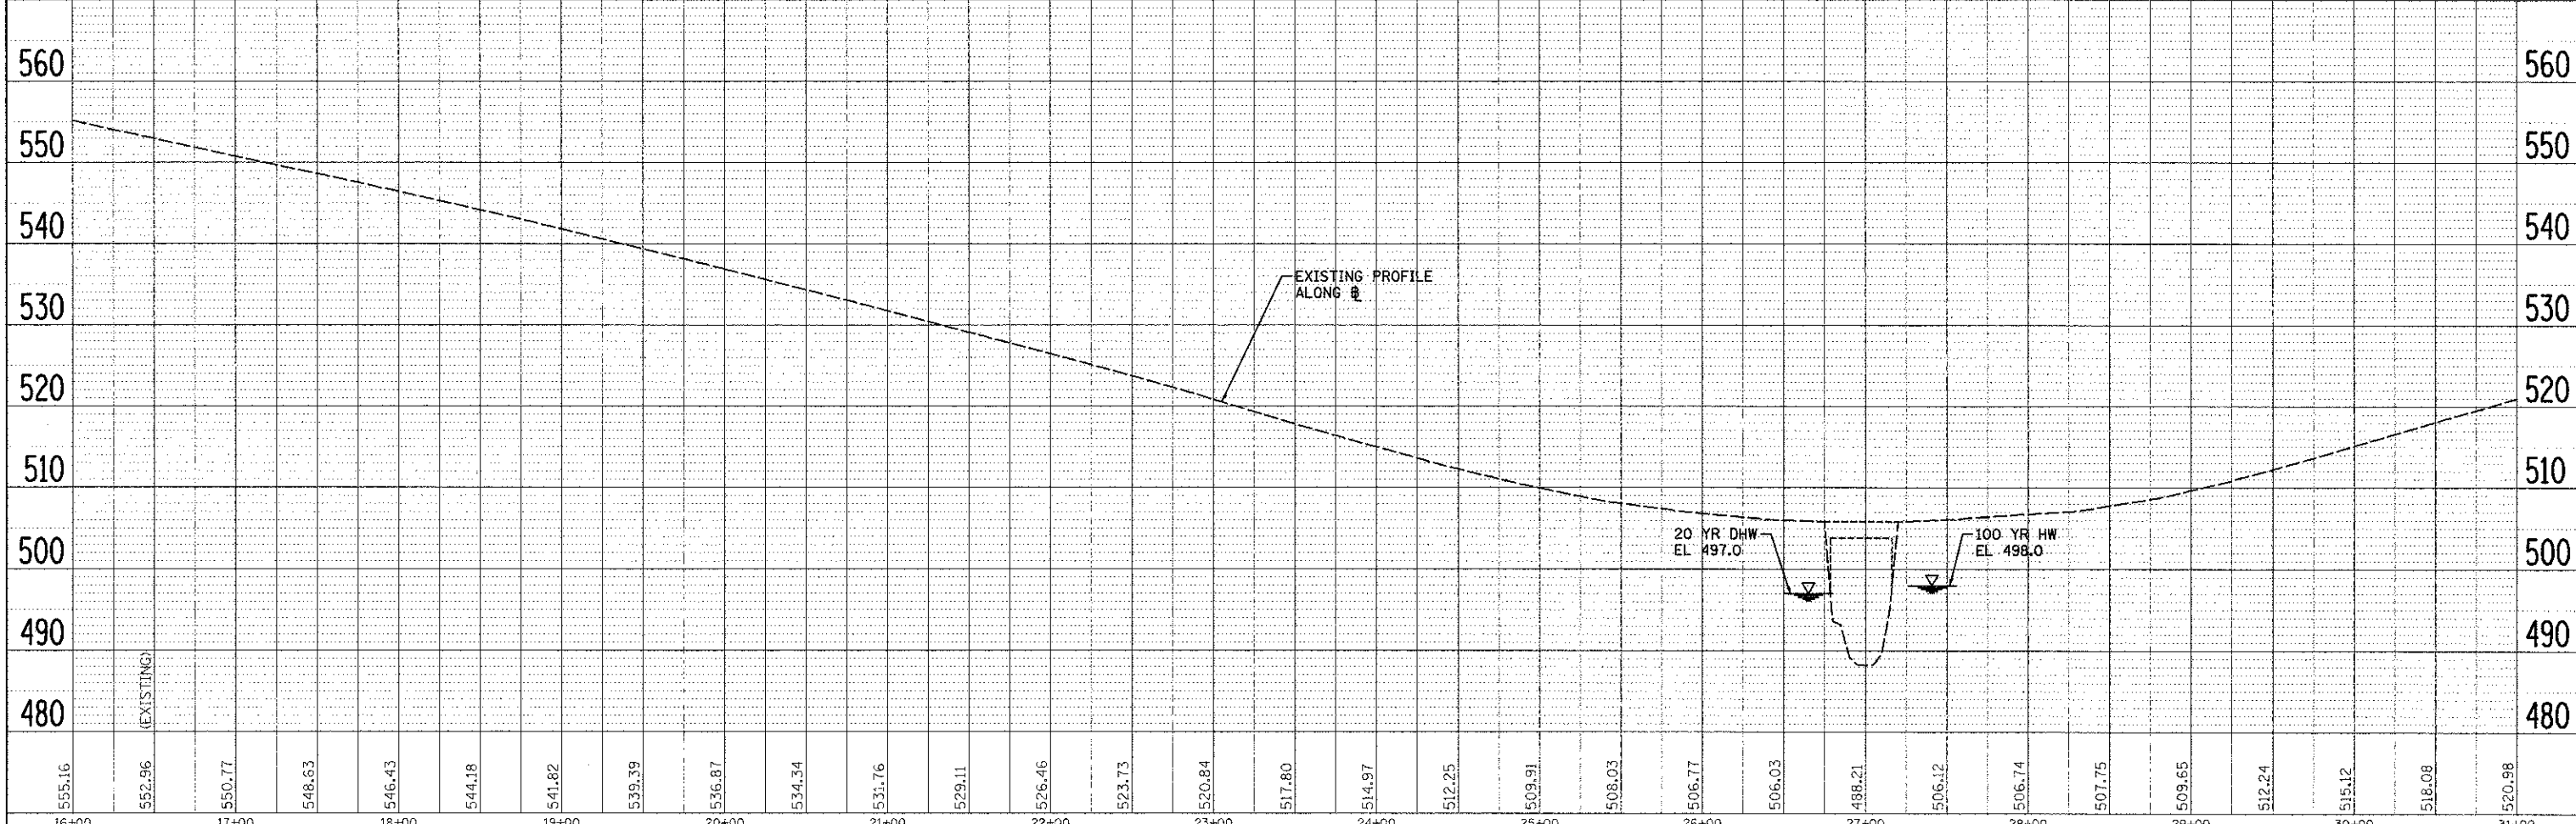


DRAWN BY: [Name]
 CHECKED BY: [Name]
 DATE: [Date]

PROJECT: [Name]
 SHEET NO.: [Number]
 TOTAL SHEETS: [Total]

EXISTING CURVE POKEY ROAD C3
 P.I. STA. = 21+39.40
 $\Delta = 8^{\circ} 50' 00''$ (L.T.)
 $D = 2^{\circ} 00' 00''$
 $R = 2,864.79'$
 $T = 221.27'$
 $L = 441.67'$
 $E = 8.53'$
 $e =$ EXISTING
 T.R. = EXISTING
 S.E. RUN = EXISTING
 P.C. STA. = 19+18.13
 P.T. STA. = 23+59.60

EXISTING CURVE POKEY ROAD C4
 P.I. STA. = 30+04.07
 $\Delta = 7^{\circ} 46' 00''$ (L.T.)
 $D = 2^{\circ} 00' 00''$
 $R = 2,864.79'$
 $T = 194.46'$
 $L = 388.33'$
 $E = 6.59'$
 $e =$ EXISTING
 T.R. = EXISTING
 S.E. RUN = EXISTING
 P.C. STA. = 28+09.61
 P.T. STA. = 31+97.94

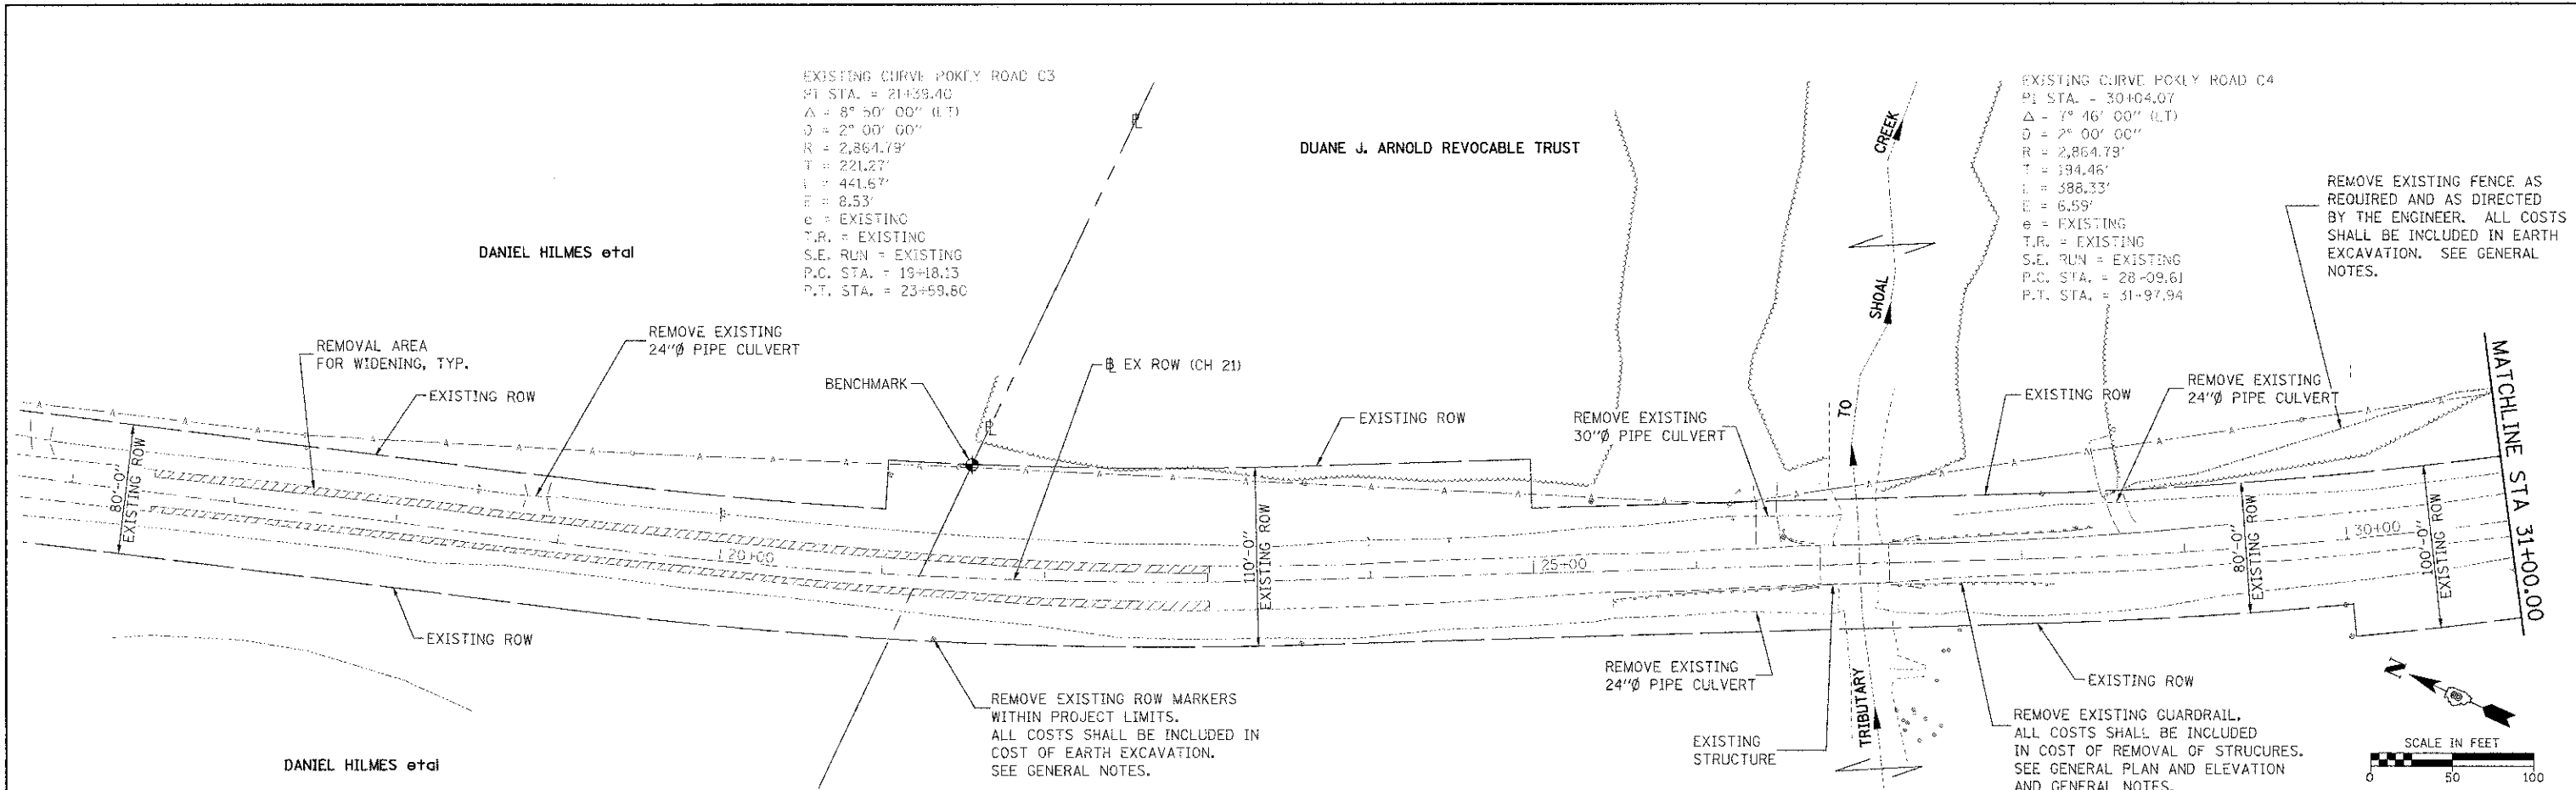

FILE NAME: [Name]	USER NAME: [Name]	DESIGNED: K.M.M.	REVISED:	STATE OF ILLINOIS DEPARTMENT OF TRANSPORTATION	PLAN & PROFILE EXISTING ROADWAY & REMOVALS	FAS RITE: 779	SECTION: 07-0085-00-BR	COUNTY: [Name]	TOTAL SHEETS: 41	SHEET NO.: 12
PROJECT: [Name]	PROJECT SCALE: [Scale]	CHECKED: L.D.G.	REVISED:			SN 003-3053	BOND: [Amount]	CONTRACT NO. 97508		
DATE: [Date]	DATE: [Date]	DATE: [Date]	REVISED:			SCALE: [Scale]	SHEET NO. 1 OF 2 SHEETS	STA. 16+00 TO STA. 31+00		
ILLINOIS FED. AID PROJECT										

FIG. NO. 5790