
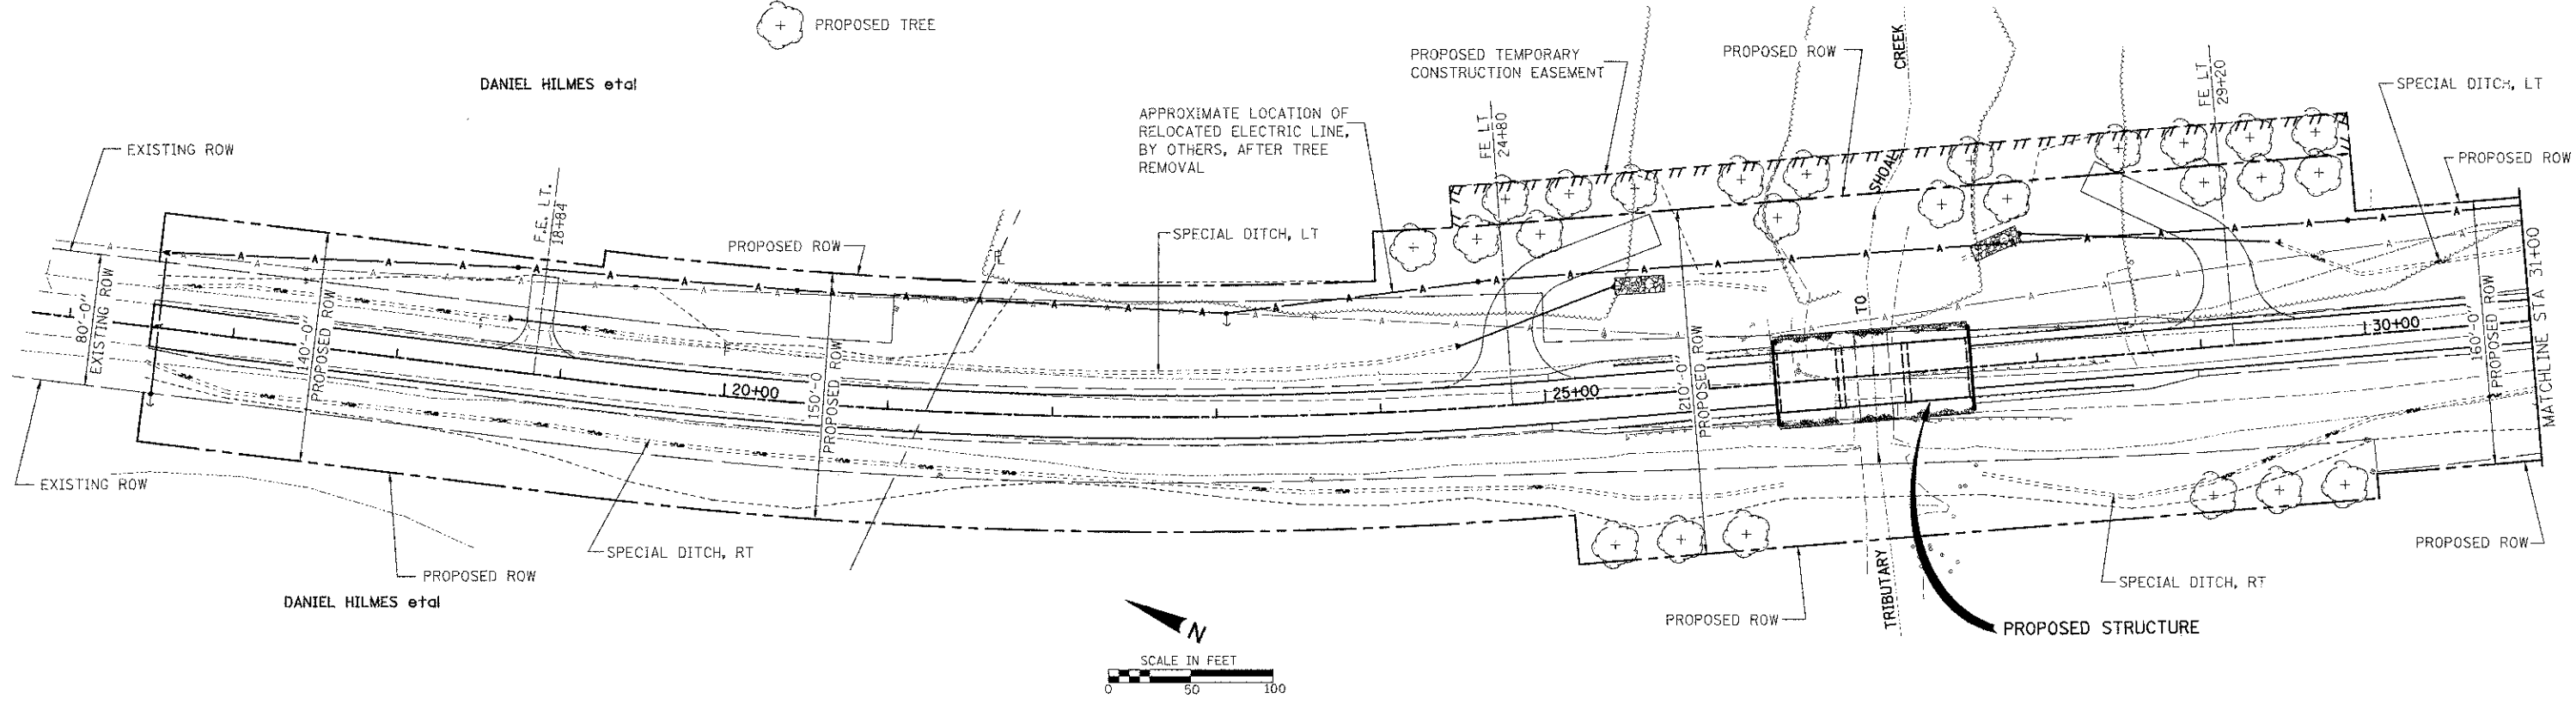


TREE PLANTING LEGEND

 PROPOSED TREE

DUANE J. ARNOLD REVOCABLE TRUST



GENERAL NOTES:

1. LAYOUT OF TREES MAY BE ADJUSTED IN FIELD BY ENGINEER FOR VARYING GROUND CONDITIONS.

TREE PLANTING SCHEDULE

LOCATION	TREE, CERCIS CANADENSIS (EASTERN REDBUD), 2" CALIPER, TREE FORM, BALLED AND BURLAPPED		
	STATION	LENGTH	TYPE
STA 24+25.00	99.00'	LT	1
STA 24+65.00	102.00'	LT	1
STA 24+85.00	125.00'	LT	1
STA 25+05.00	102.00'	LT	1
STA 25+25.00	125.00'	LT	1
STA 25+35.00	90.00'	RT	1
STA 25+65.00	125.00'	LT	1
STA 25+75.00	90.00'	RT	1
STA 26+15.00	90.00'	RT	1
STA 26+30.00	125.00'	LT	1
STA 26+50.00	100.00'	LT	1
STA 26+70.00	125.00'	LT	1
STA 27+50.00	100.00'	LT	1
STA 27+70.00	125.00'	LT	1
STA 27+90.00	100.00'	LT	1
STA 28+60.00	125.00'	LT	1
STA 29+00.00	125.00'	LT	1
STA 29+00.00	90.00'	RT	1
STA 29+10.00	100.00'	LT	1
STA 29+40.00	125.00'	LT	1
STA 29+40.00	90.00'	RT	1

LOCATION	TREE, CERCIS CANADENSIS (EASTERN REDBUD), 2" CALIPER, TREE FORM, BALLED AND BURLAPPED		
	STATION	LENGTH	TYPE
STA 29+45.00	100.00'	LT	1
STA 29+80.00	100.00'	LT	1
STA 29+80.00	125.00'	LT	1
STA 29+80.00	90.00'	RT	1
TOTAL			25
USE			25

FILE NAME = H:\379\NC-16A_TreesPlan_S712.dgn	USER NAME = .USERDESCAL	DESIGNED - K.M.M.	REVISED -
		DRAWN - K.H.L.	REVISED -
		CHECKED - C.D.G.	REVISED -
		DATE	REVISED -

**STATE OF ILLINOIS
DEPARTMENT OF TRANSPORTATION**

TREE PLANTING PLAN

SCALE: SHEET NO. 1 OF 1 SHEETS STA. TO STA.

FAS RTE 779	SECTION 07-00085-00-BR	COUNTY BOND	TOTAL SHEETS 41	SHEET NO. 16A
SN 003-3053		CONTRACT NO. 97508		
[ILLINOIS] FEDERAL AID PROJECT				