


FINAL SURVEY PLOTTED AREAS CHECKED

ORIGINAL SURVEY PLOTTED AREAS CHECKED

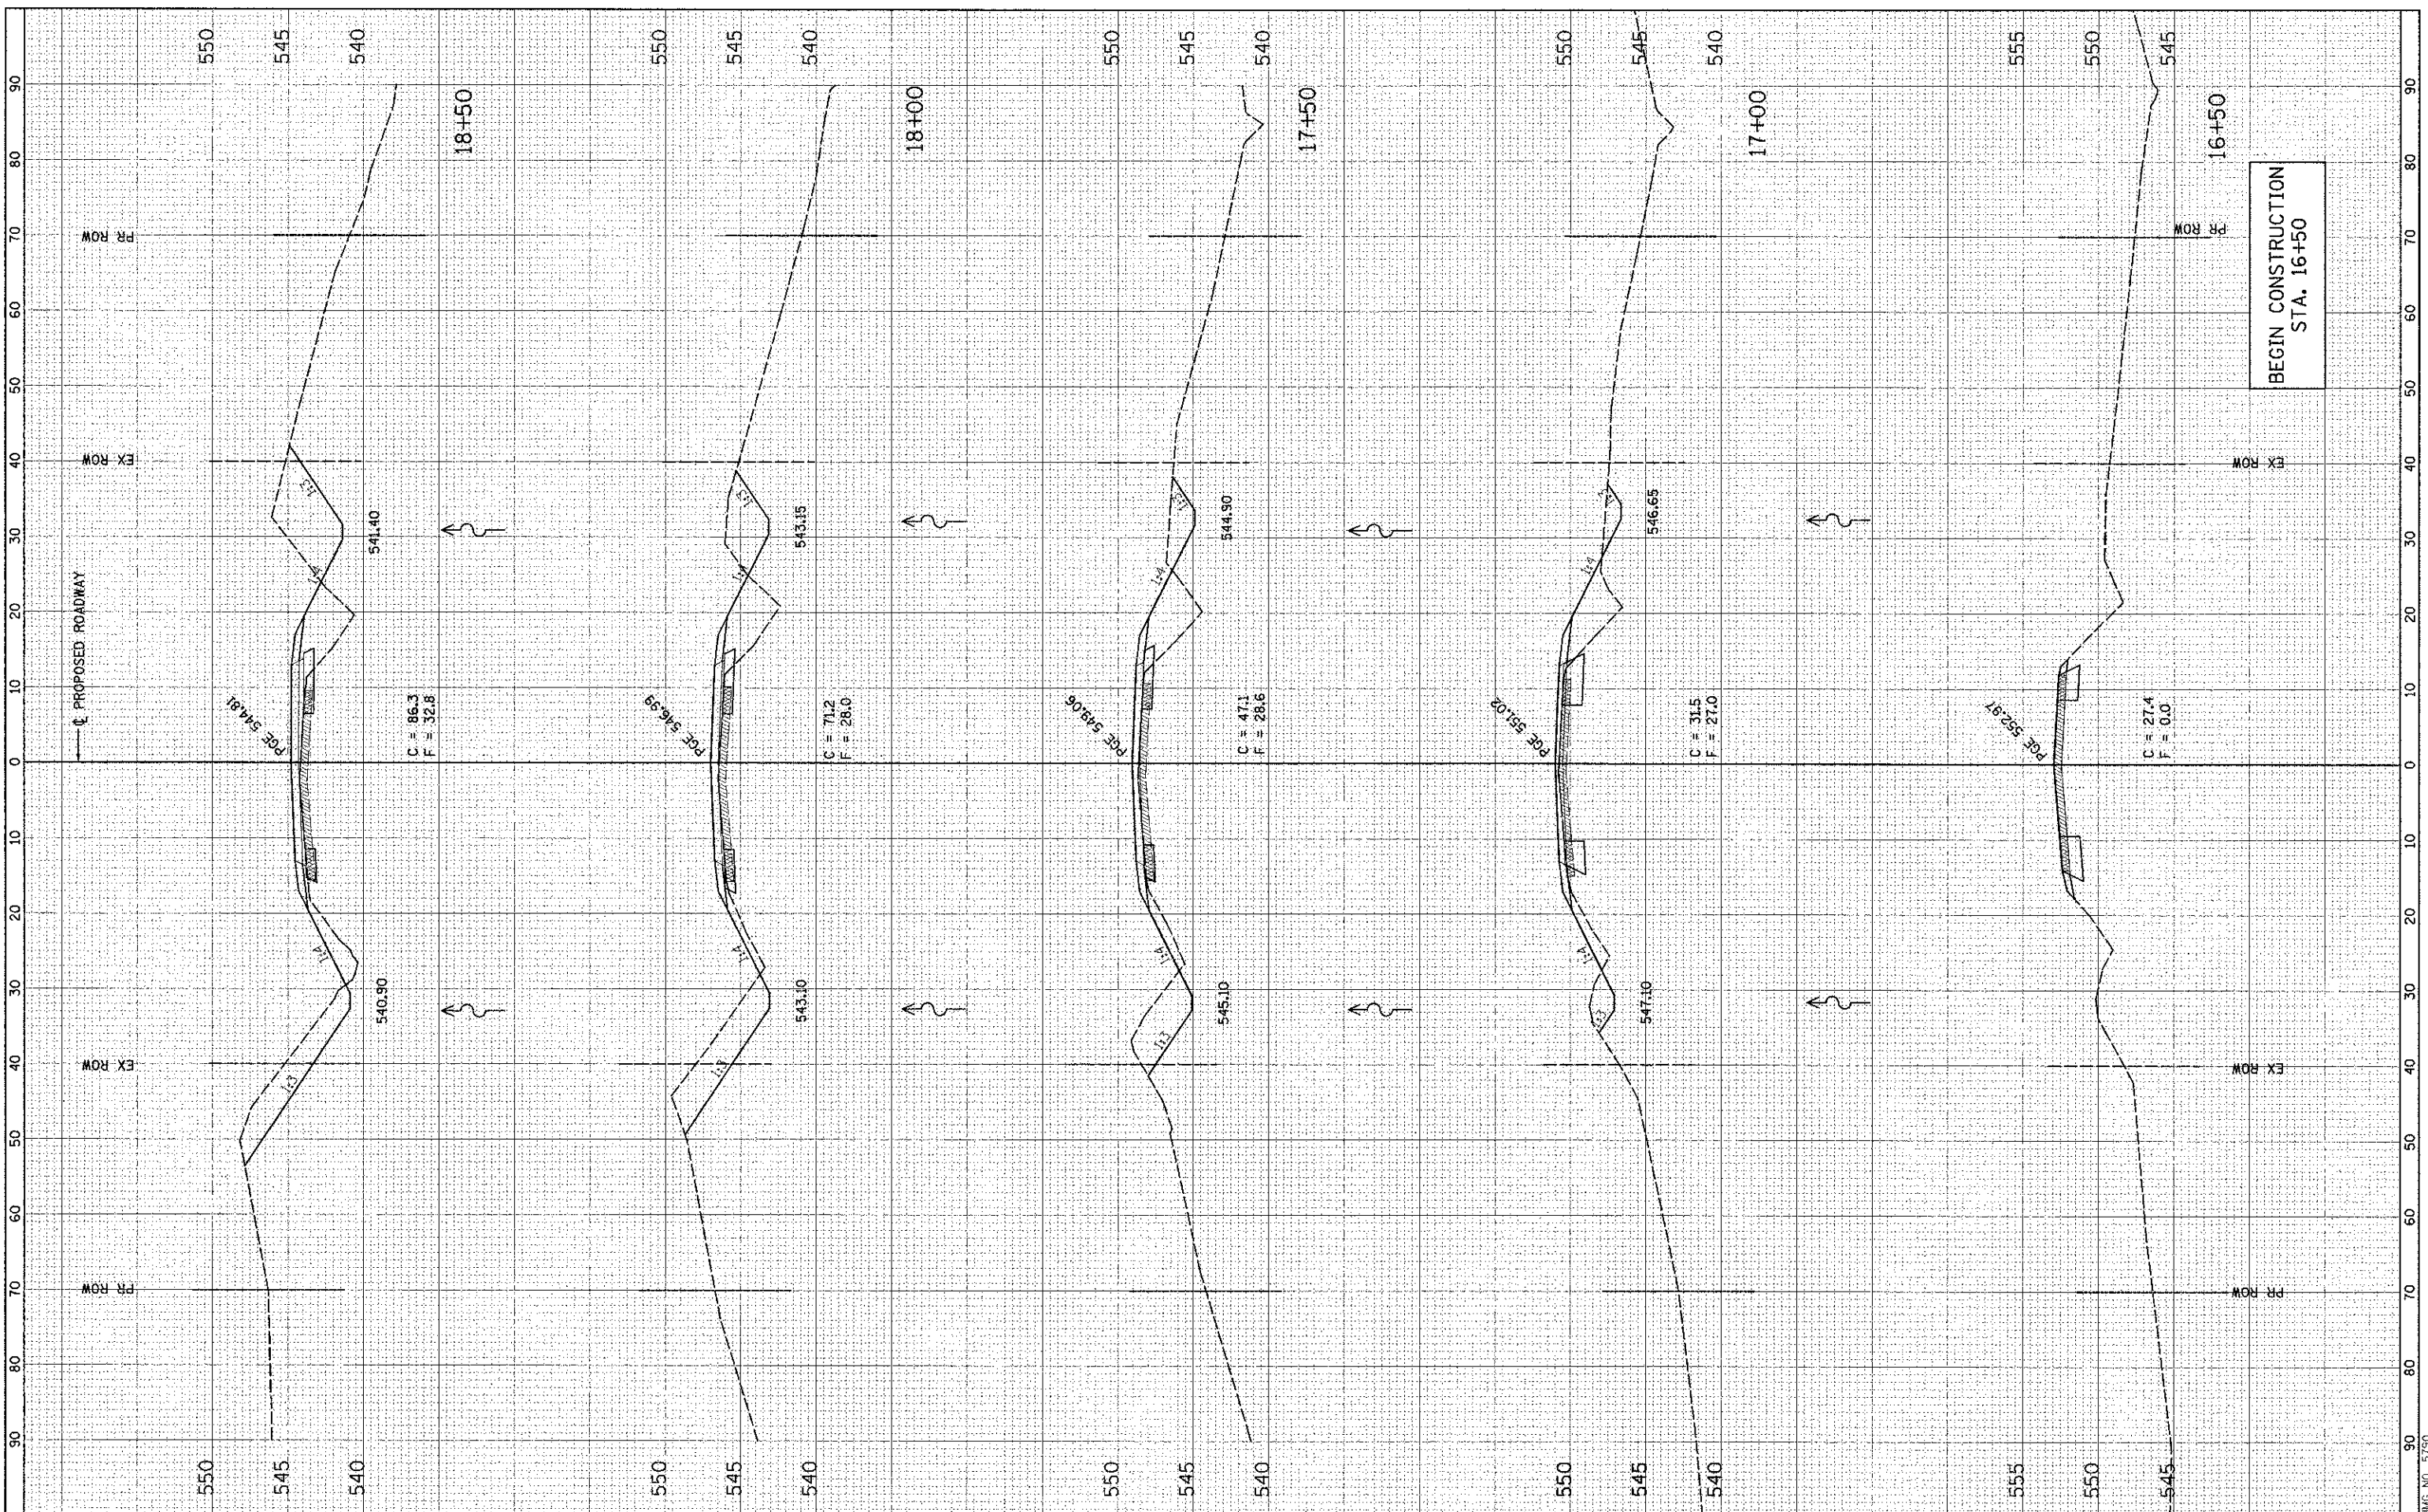

BEGIN CONSTRUCTION
STA. 16+50

FILE NAME: R:\5790\C-27-4\X5.5\92.dgn
USER NAME: USERDESC4

DESIGNED -
DRAWN -
CHECKED -
DATE -

REVISIONS:
REVISIONS:
REVISIONS:
REVISIONS:

STATE OF ILLINOIS
DEPARTMENT OF TRANSPORTATION

CROSS SECTIONS
EXISTING & PROPOSED ROADWAY
SCALE: SHEET NO. 1 OF 15 SHEETS STA. 16+50.00 TO STA. 18+50.00

F.A.S. RTE. 779	SECTION 07-00085-00-BR	COUNTY BOND	TOTAL SHEETS 41	SHEET NO. 27
ILLINOIS FED. AID PROJECT			CONTRACT NO. 97508	

RWG NO. 5750