


FINAL SURVEYED	DATE
SURVEYED	BT
NOTED	DATE
PLotted	DATE
AREAS CHECKED	DATE
NO.	DATE

ORIGINAL SURVEY	DATE
SURVEYED	BT
PLotted	DATE
AREAS CHECKED	DATE
NO.	DATE

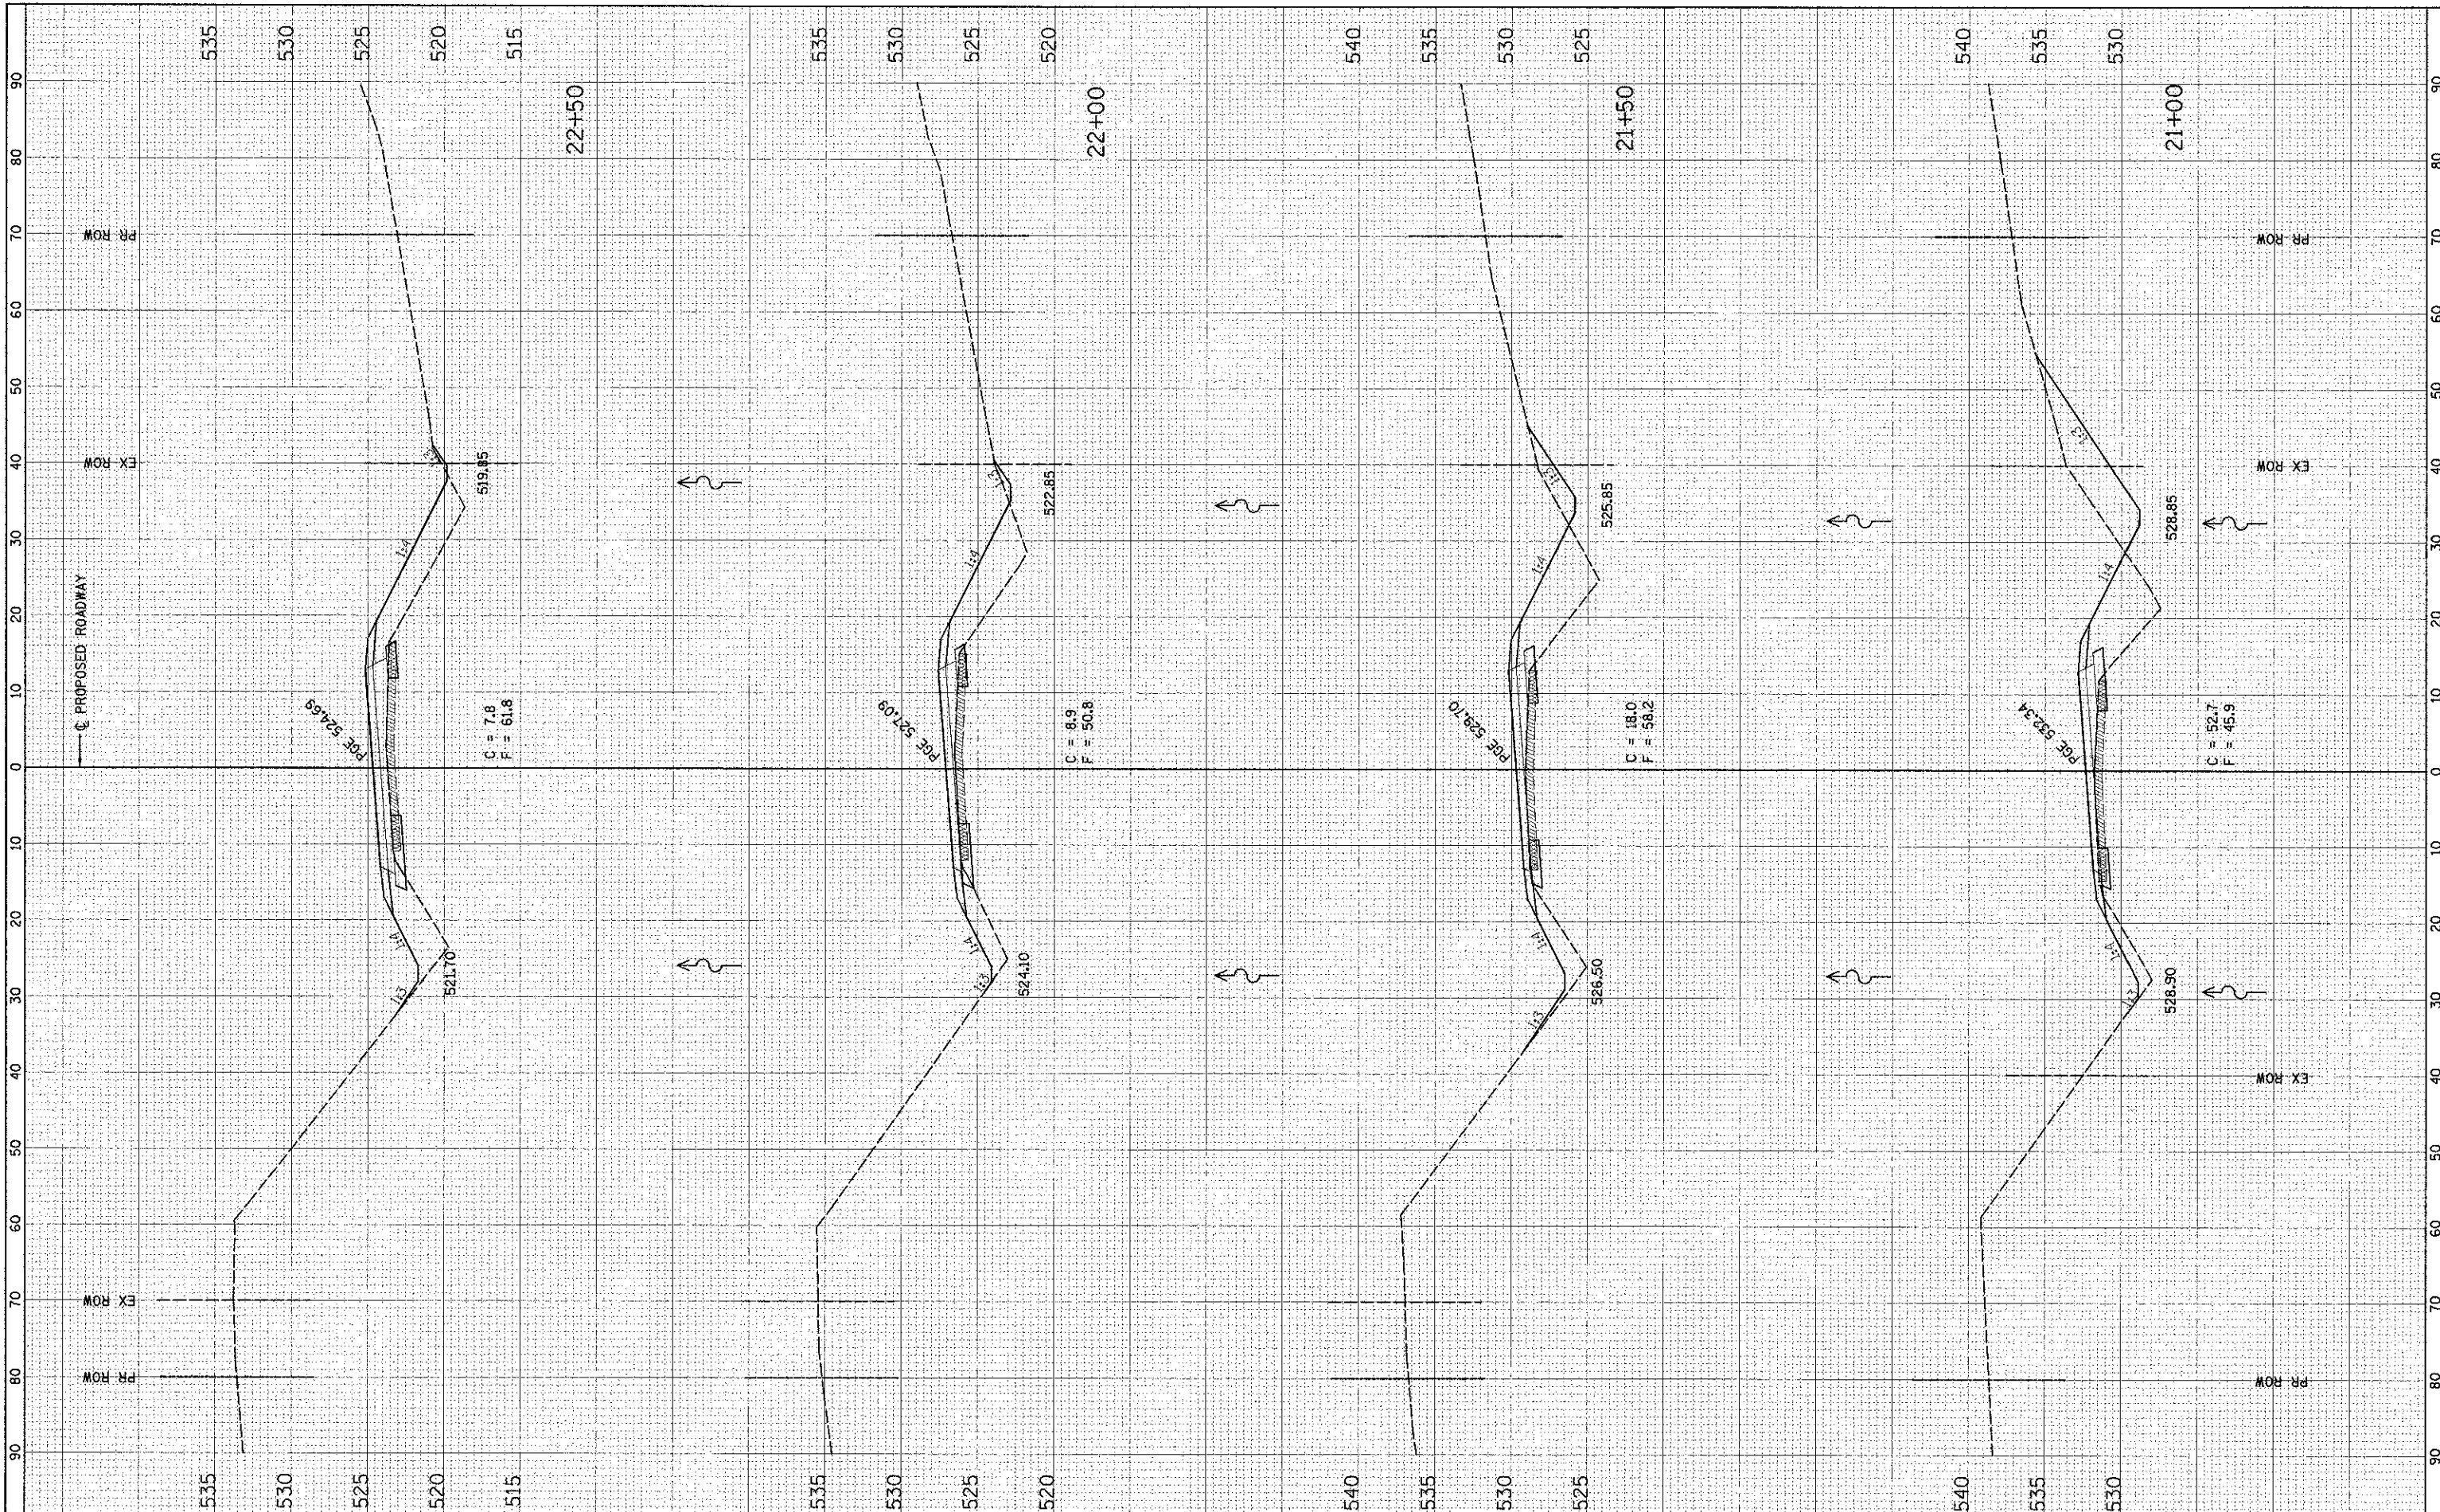

FILE NAME - H:\5793\C-27-41.XS-5792.dgn

USER NAME - USERDESCR
 PLOT SCALE = 1/8" = 100.0000' / IN.
 PLOT DATE = 7/28/2012

DESIGNED -
 DRAWN -
 CHECKED -
 DATE -

REVISED -
 REVISED -
 REVISED -
 REVISED -

**STATE OF ILLINOIS
 DEPARTMENT OF TRANSPORTATION**

**CROSS SECTIONS
 EXISTING & PROPOSED ROADWAY**

SCALE: SHEET NO. 3 OF 15 SHEETS STA. 21+00.00 TO STA. 22+50.00

P.A.S. R.T.E. 779	SECTION 07-00085-00-BR	COUNTY BOND	TOTAL SHEETS 41	SHEET NO. 29
ILLINOIS, FED. AID PROJECT			CONTRACT NO. 97508	