


FILE NAME	DATE
SURVEYED	BY
PLOTTED	BY
NOTE BOOK	NO.
AREAS CHECKED	
AREAS DESIGNED	

ORIGINAL SURVEY	DATE
SHORTENED SURVEY	BY
PLOTTED	BY
NOTE BOOK	NO.
AREAS CHECKED	
AREAS DESIGNED	

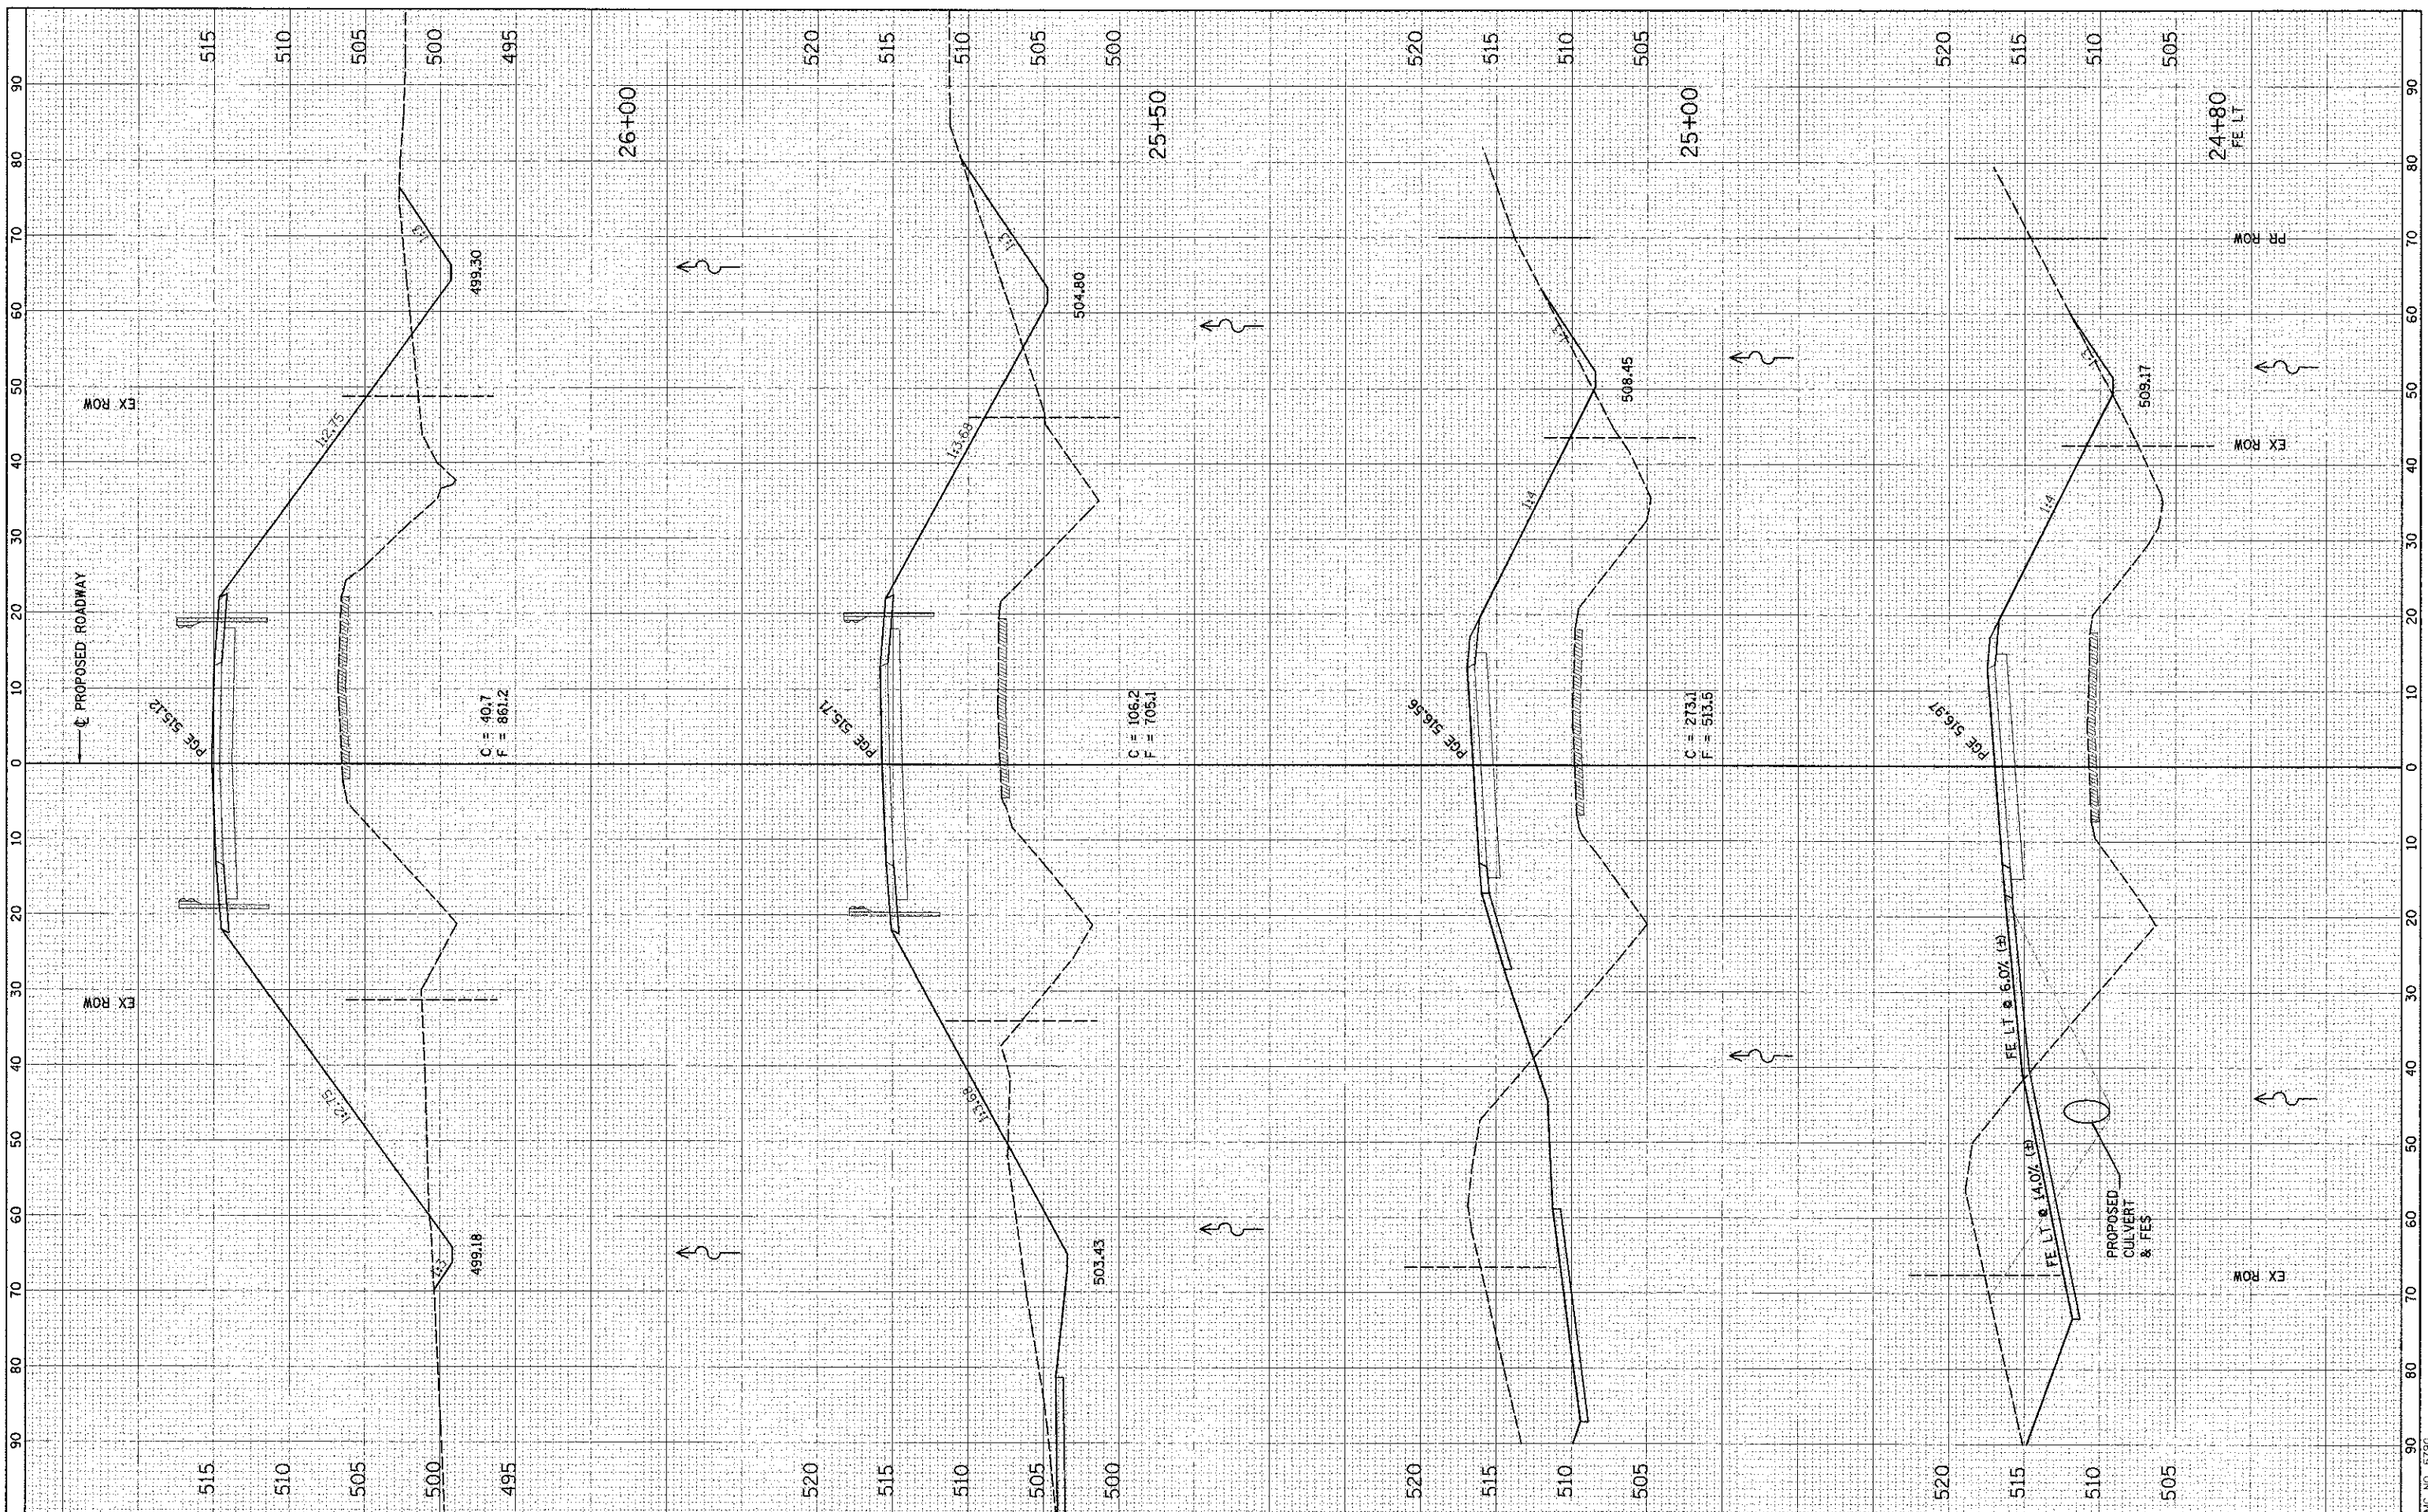

FILE NAME = I:\A\9798\C_27-41_KS_5798.dgn
 USER NAME = JUSCPDESCR

DESIGNED -
 DRAWN -
 CHECKED -
 DATE -

REVISÉ -
 REVISÉ -
 REVISÉ -
 REVISÉ -

PLT: SCALE = 1/8" = 1'-0"
 PLT: DATE = 9/28/2012

**STATE OF ILLINOIS
 DEPARTMENT OF TRANSPORTATION**

**CROSS SECTIONS
 EXISTING & PROPOSED ROADWAY**
 SCALE: SHEET NO. 5 OF 15 SHEETS STA. 24+80.00 TO STA. 26+00.00

F.A.S. RTE. 779	SECTION 07-00085-00-BR	COUNTY BOND	TOTAL SHEETS 41	SHEET NO. 31
CONTRACT NO. 97508			ILLINOIS FED. AID PROJECT	

FIG. NO. 5790