


FINAL SURVEY	BY	DATE
SUPPLEMENTED		
NOTED		
AREAS		
CHECKED		

ORIGINAL SURVEY	BY	DATE
NOTED		
AREAS		
CHECKED		

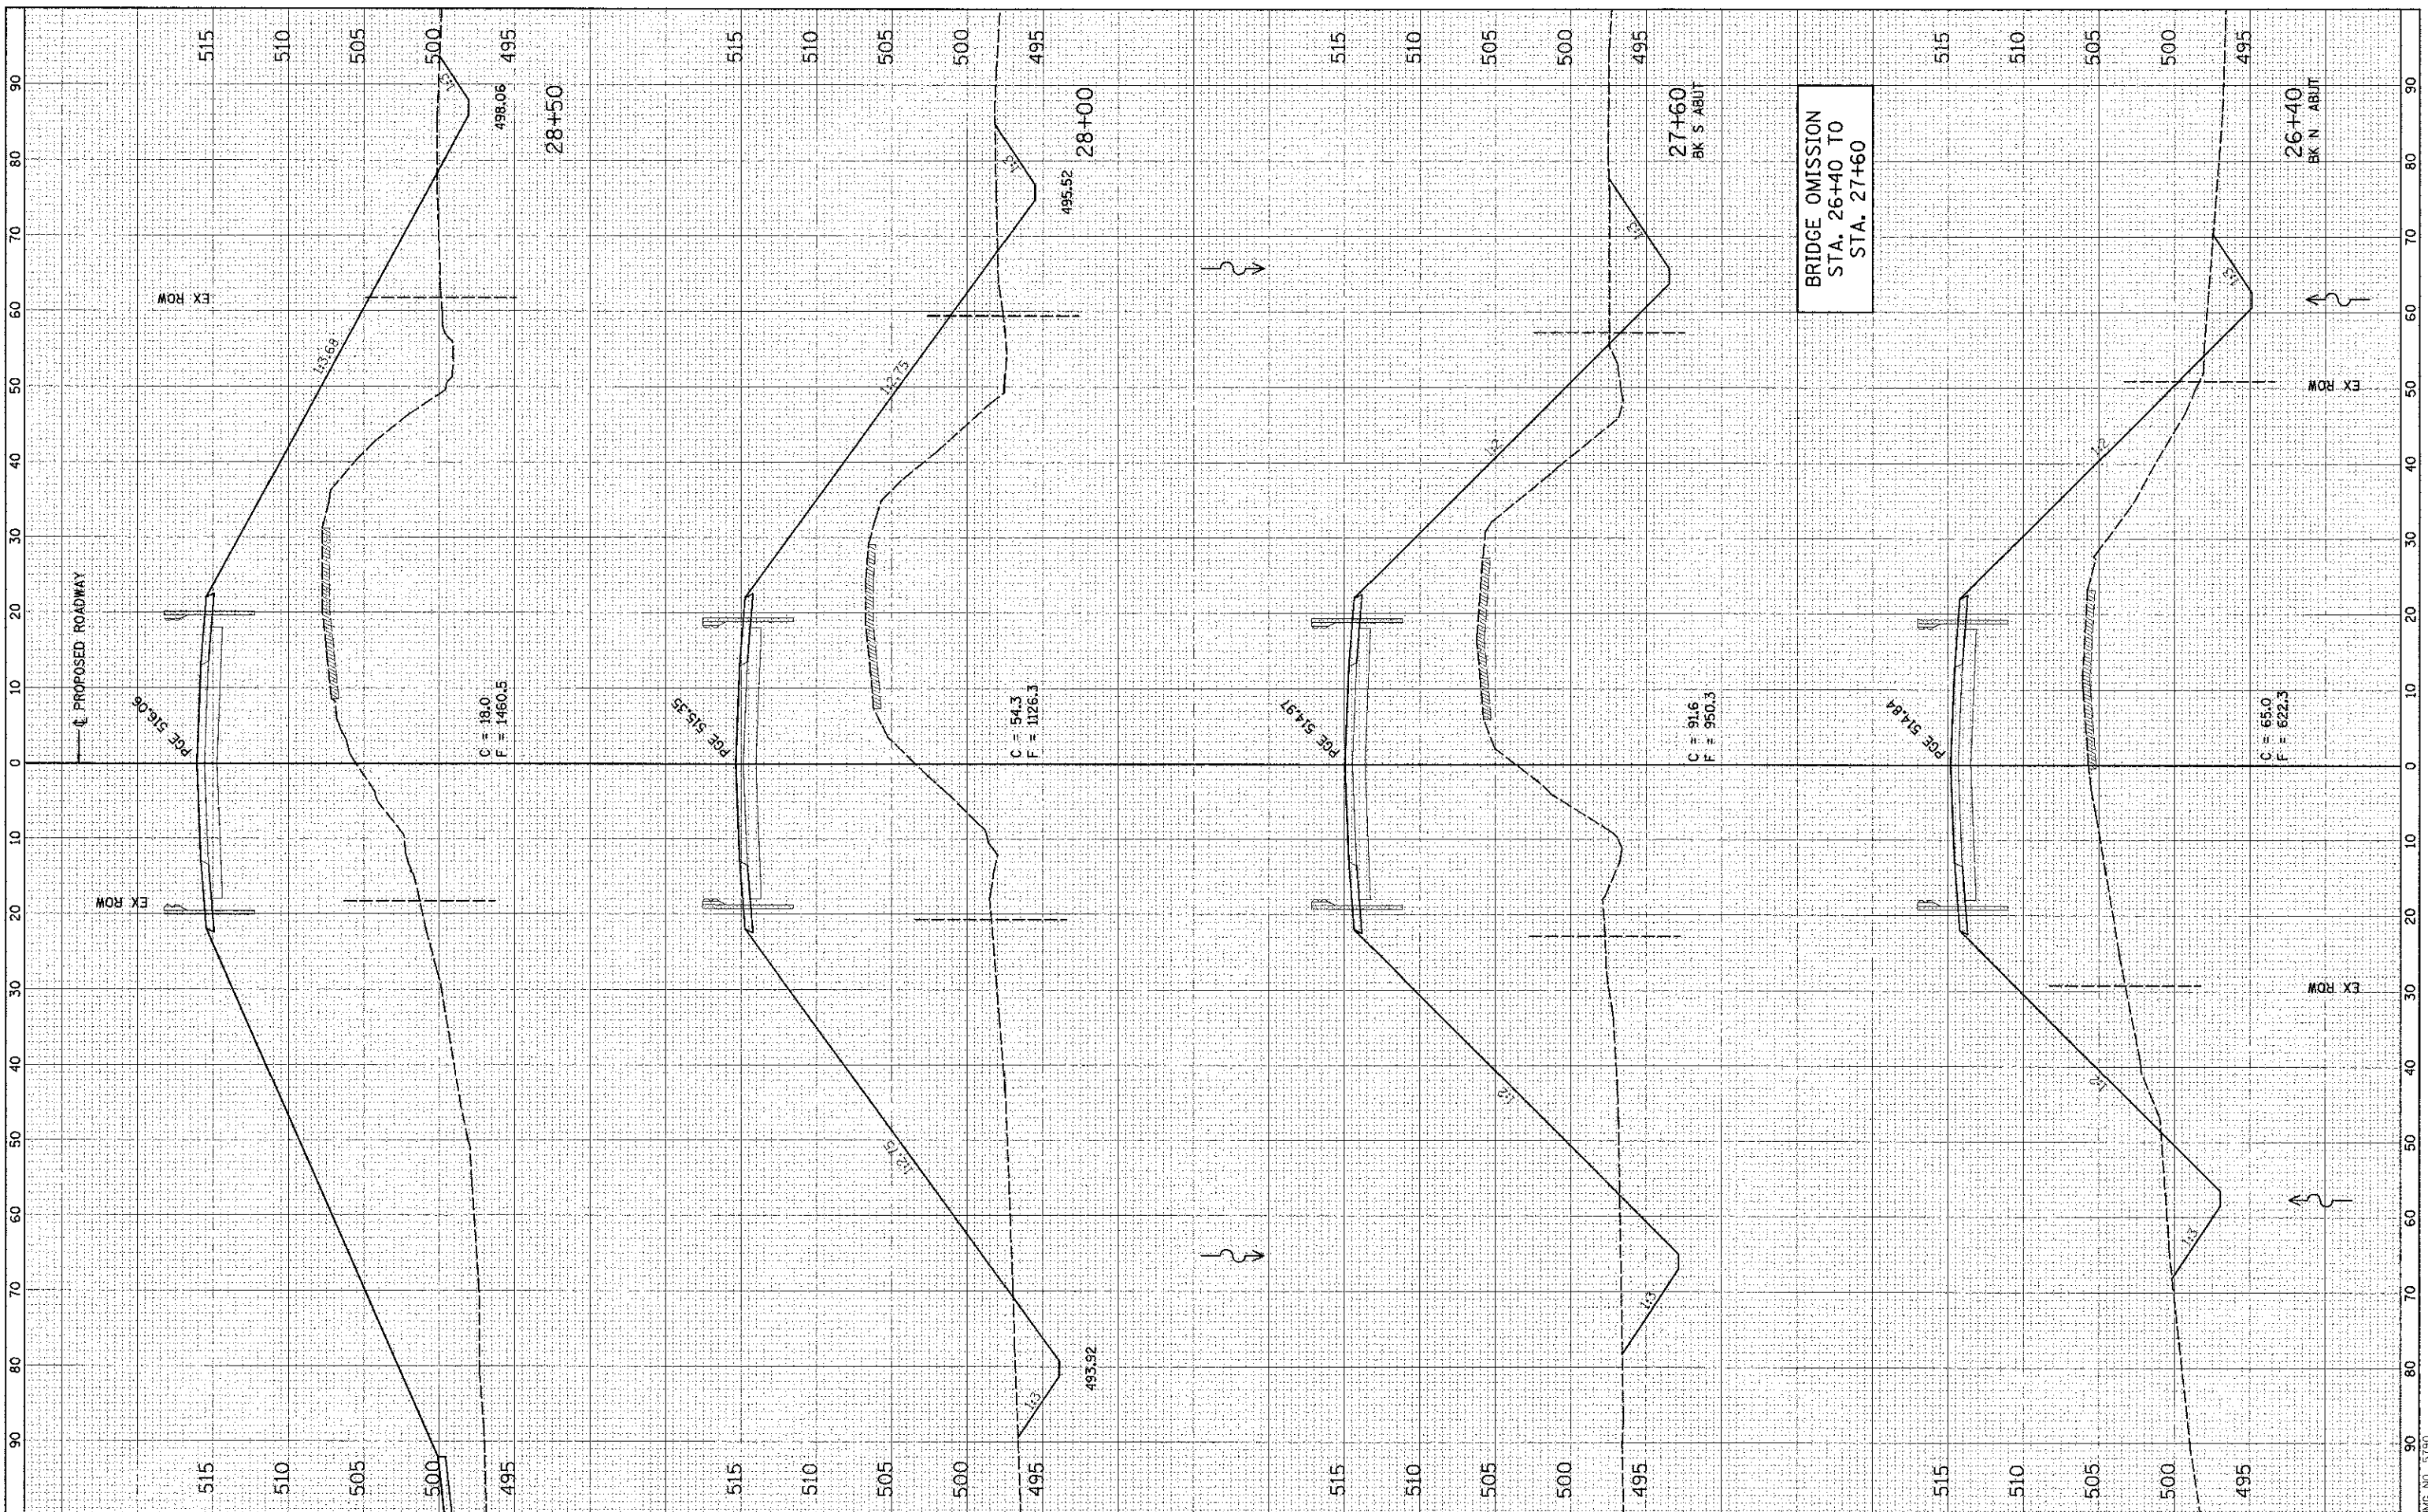

FILE NAME = H:\2798\27-41.XS.5798.dgn
 USER NAME = USER05001

DESIGNED -
 DRAWN -
 CHECKED -
 DATE -

REVISED -
 REVISED -
 REVISED -
 REVISED -

**STATE OF ILLINOIS
 DEPARTMENT OF TRANSPORTATION**

**CROSS SECTIONS
 EXISTING & PROPOSED ROADWAY**
 SCALE: SHEET NO. 6 OF 15 SHEETS STA. 26+40.00 TO STA. 28+50.00

F.A.S. RTE.	SECTION	COUNTY	TOTAL SHEETS	SHEET NO.
779	07-00085-00-BR	BOND	41	32
CONTRACT NO. 97508			ILLINOIS FED. AID PROJECT	