


NO.	DATE	BY	REVISION

NO.	DATE	BY	REVISION

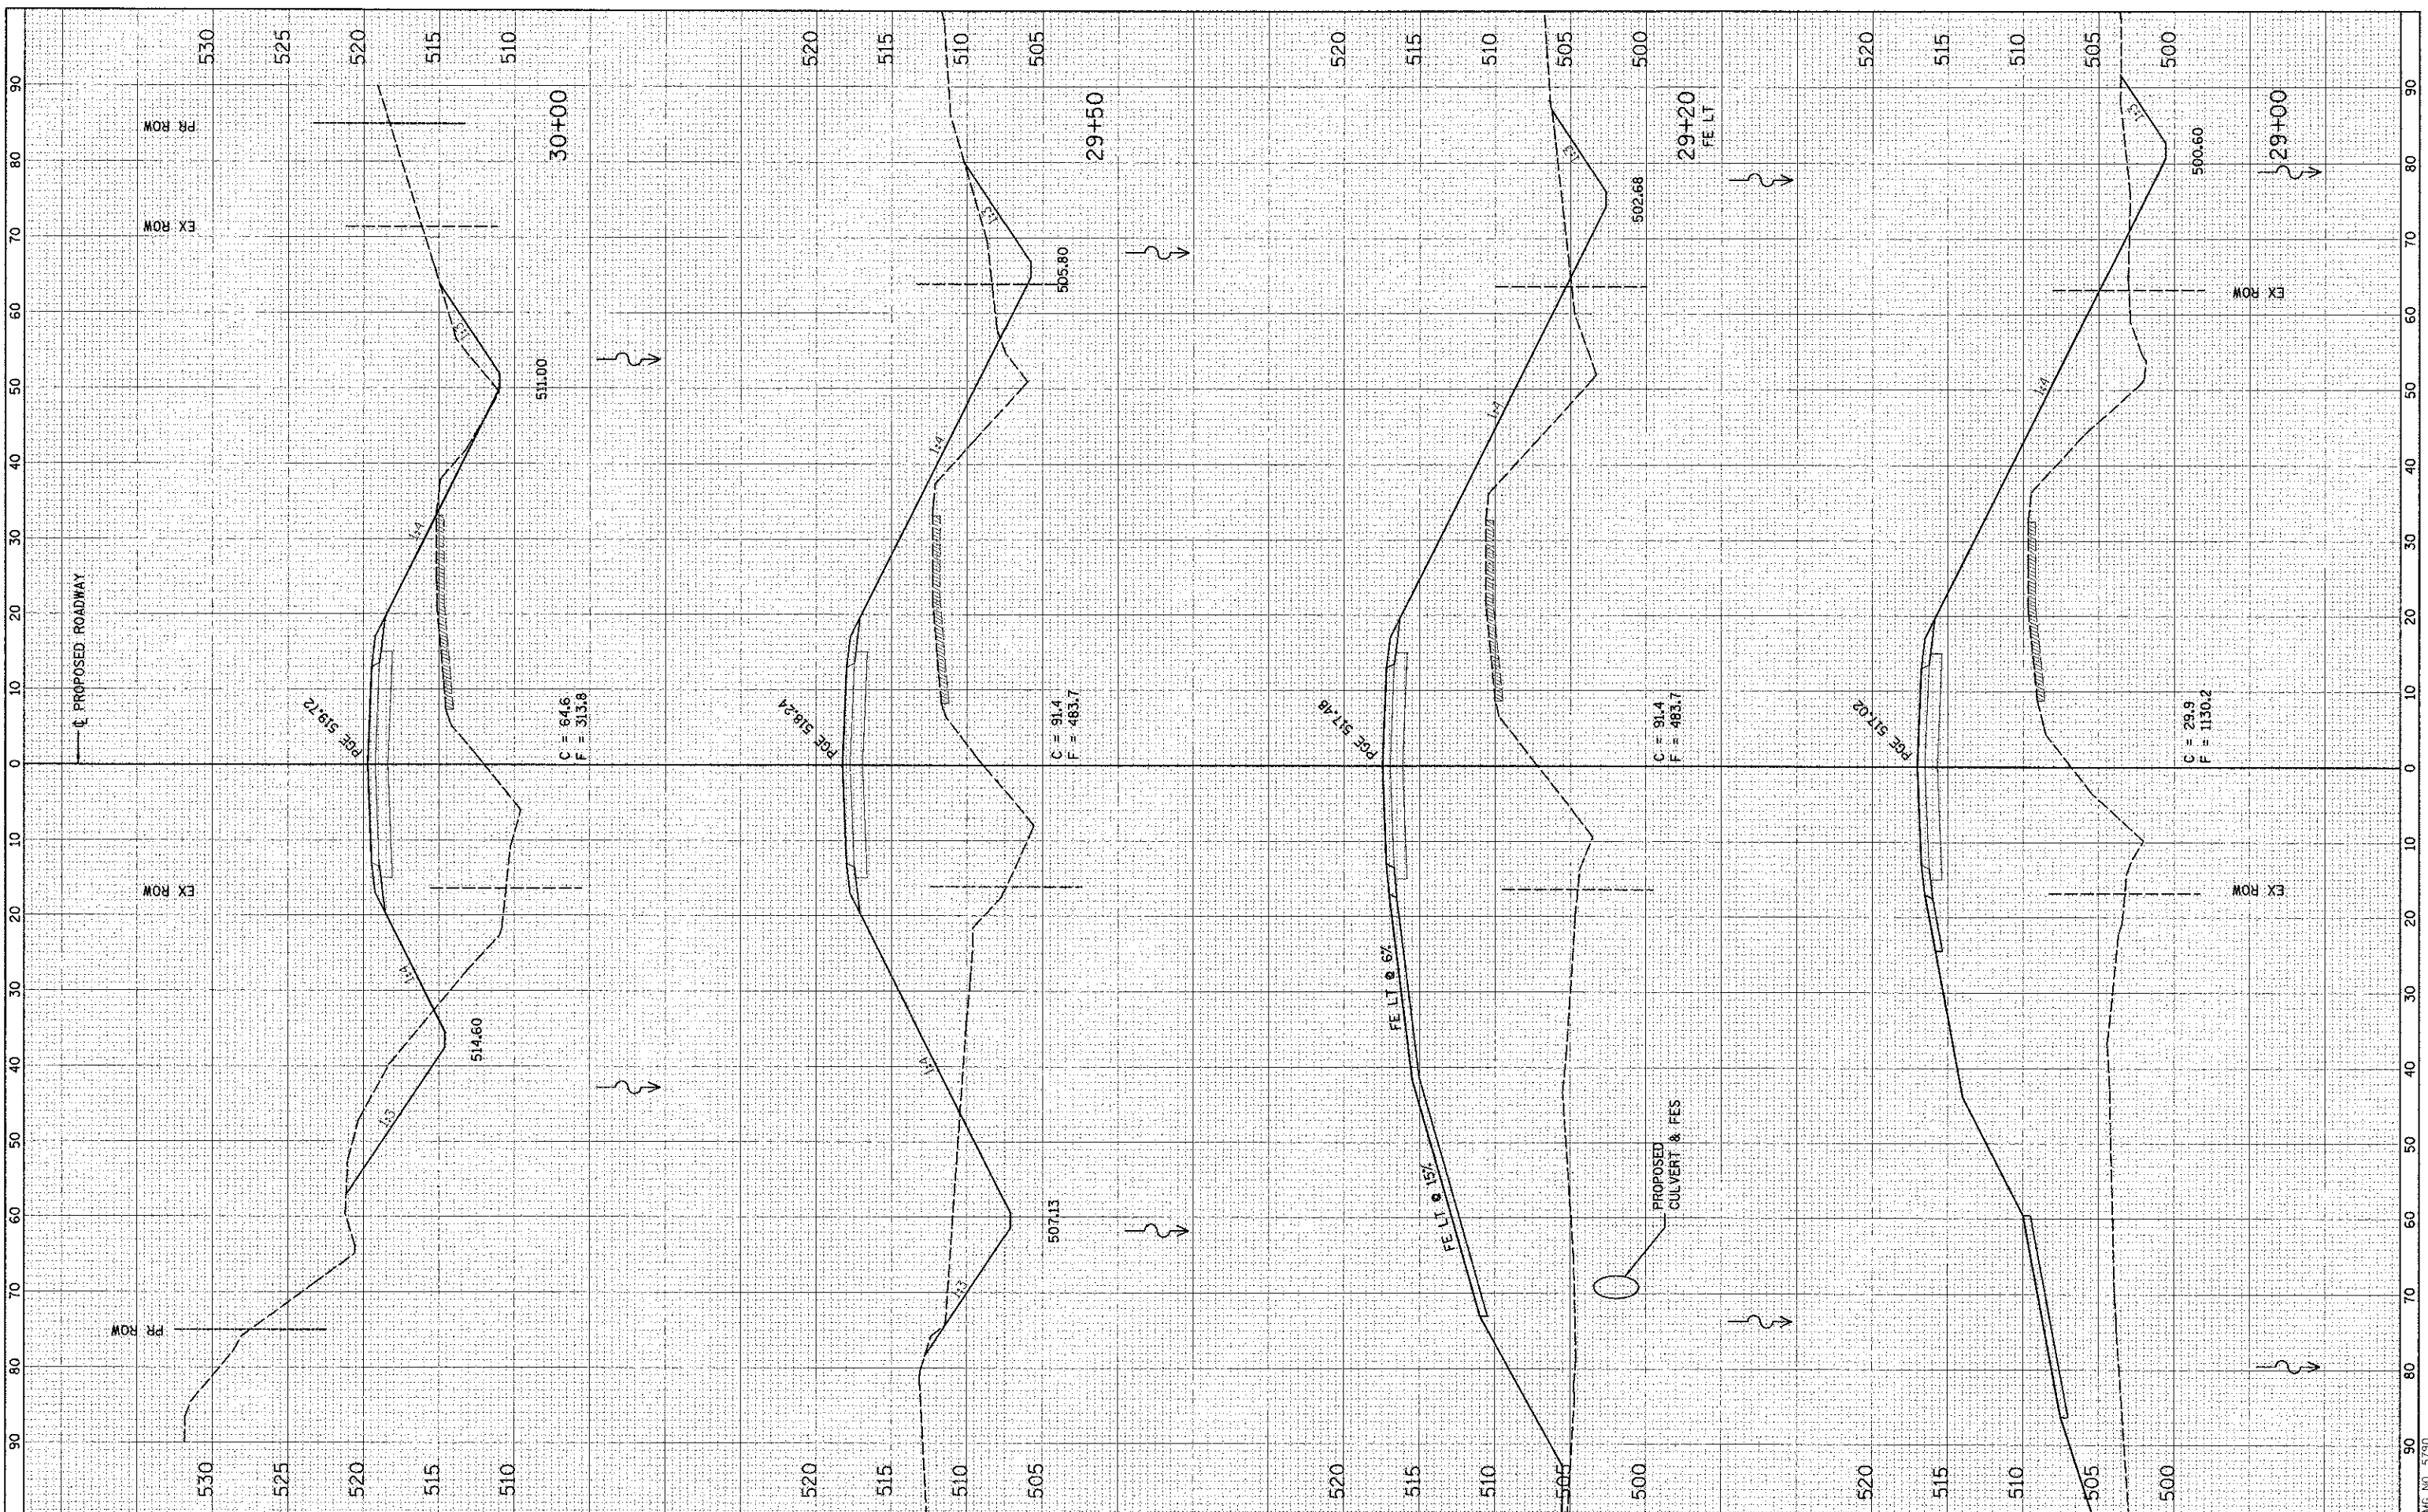

FILE NAME = R:\5796\27-41\_XS\_5796.dgn  
 USER NAME = USER\FJSCF  
 DESIGNED -  
 DRAWN -  
 CHECKED -  
 DATE - 9/26/2012

REVISIONS:  
 REVISED -  
 REVISED -  
 REVISED -  
 REVISED -

**STATE OF ILLINOIS  
 DEPARTMENT OF TRANSPORTATION**

**CROSS SECTIONS  
 EXISTING & PROPOSED ROADWAY**  
 SCALE: SHEET NO. 7 OF 15 SHEETS STA. 29+00.00 TO STA. 30+00.00

F.A.S. RTE. 779	SECTION 07-00085-00-BR	COUNTY BOND	TOTAL SHEETS 41	SHEET NO. 33
CONTRACT NO. 97508				
ILLINOIS FED. AID PROJECT				