


FINA. SURVEY	SURVEYED	DATE
NOTE BOOK	FOOTED	
AREAS	CHECKED	
AREAS	CHECKED	

BY	DATE

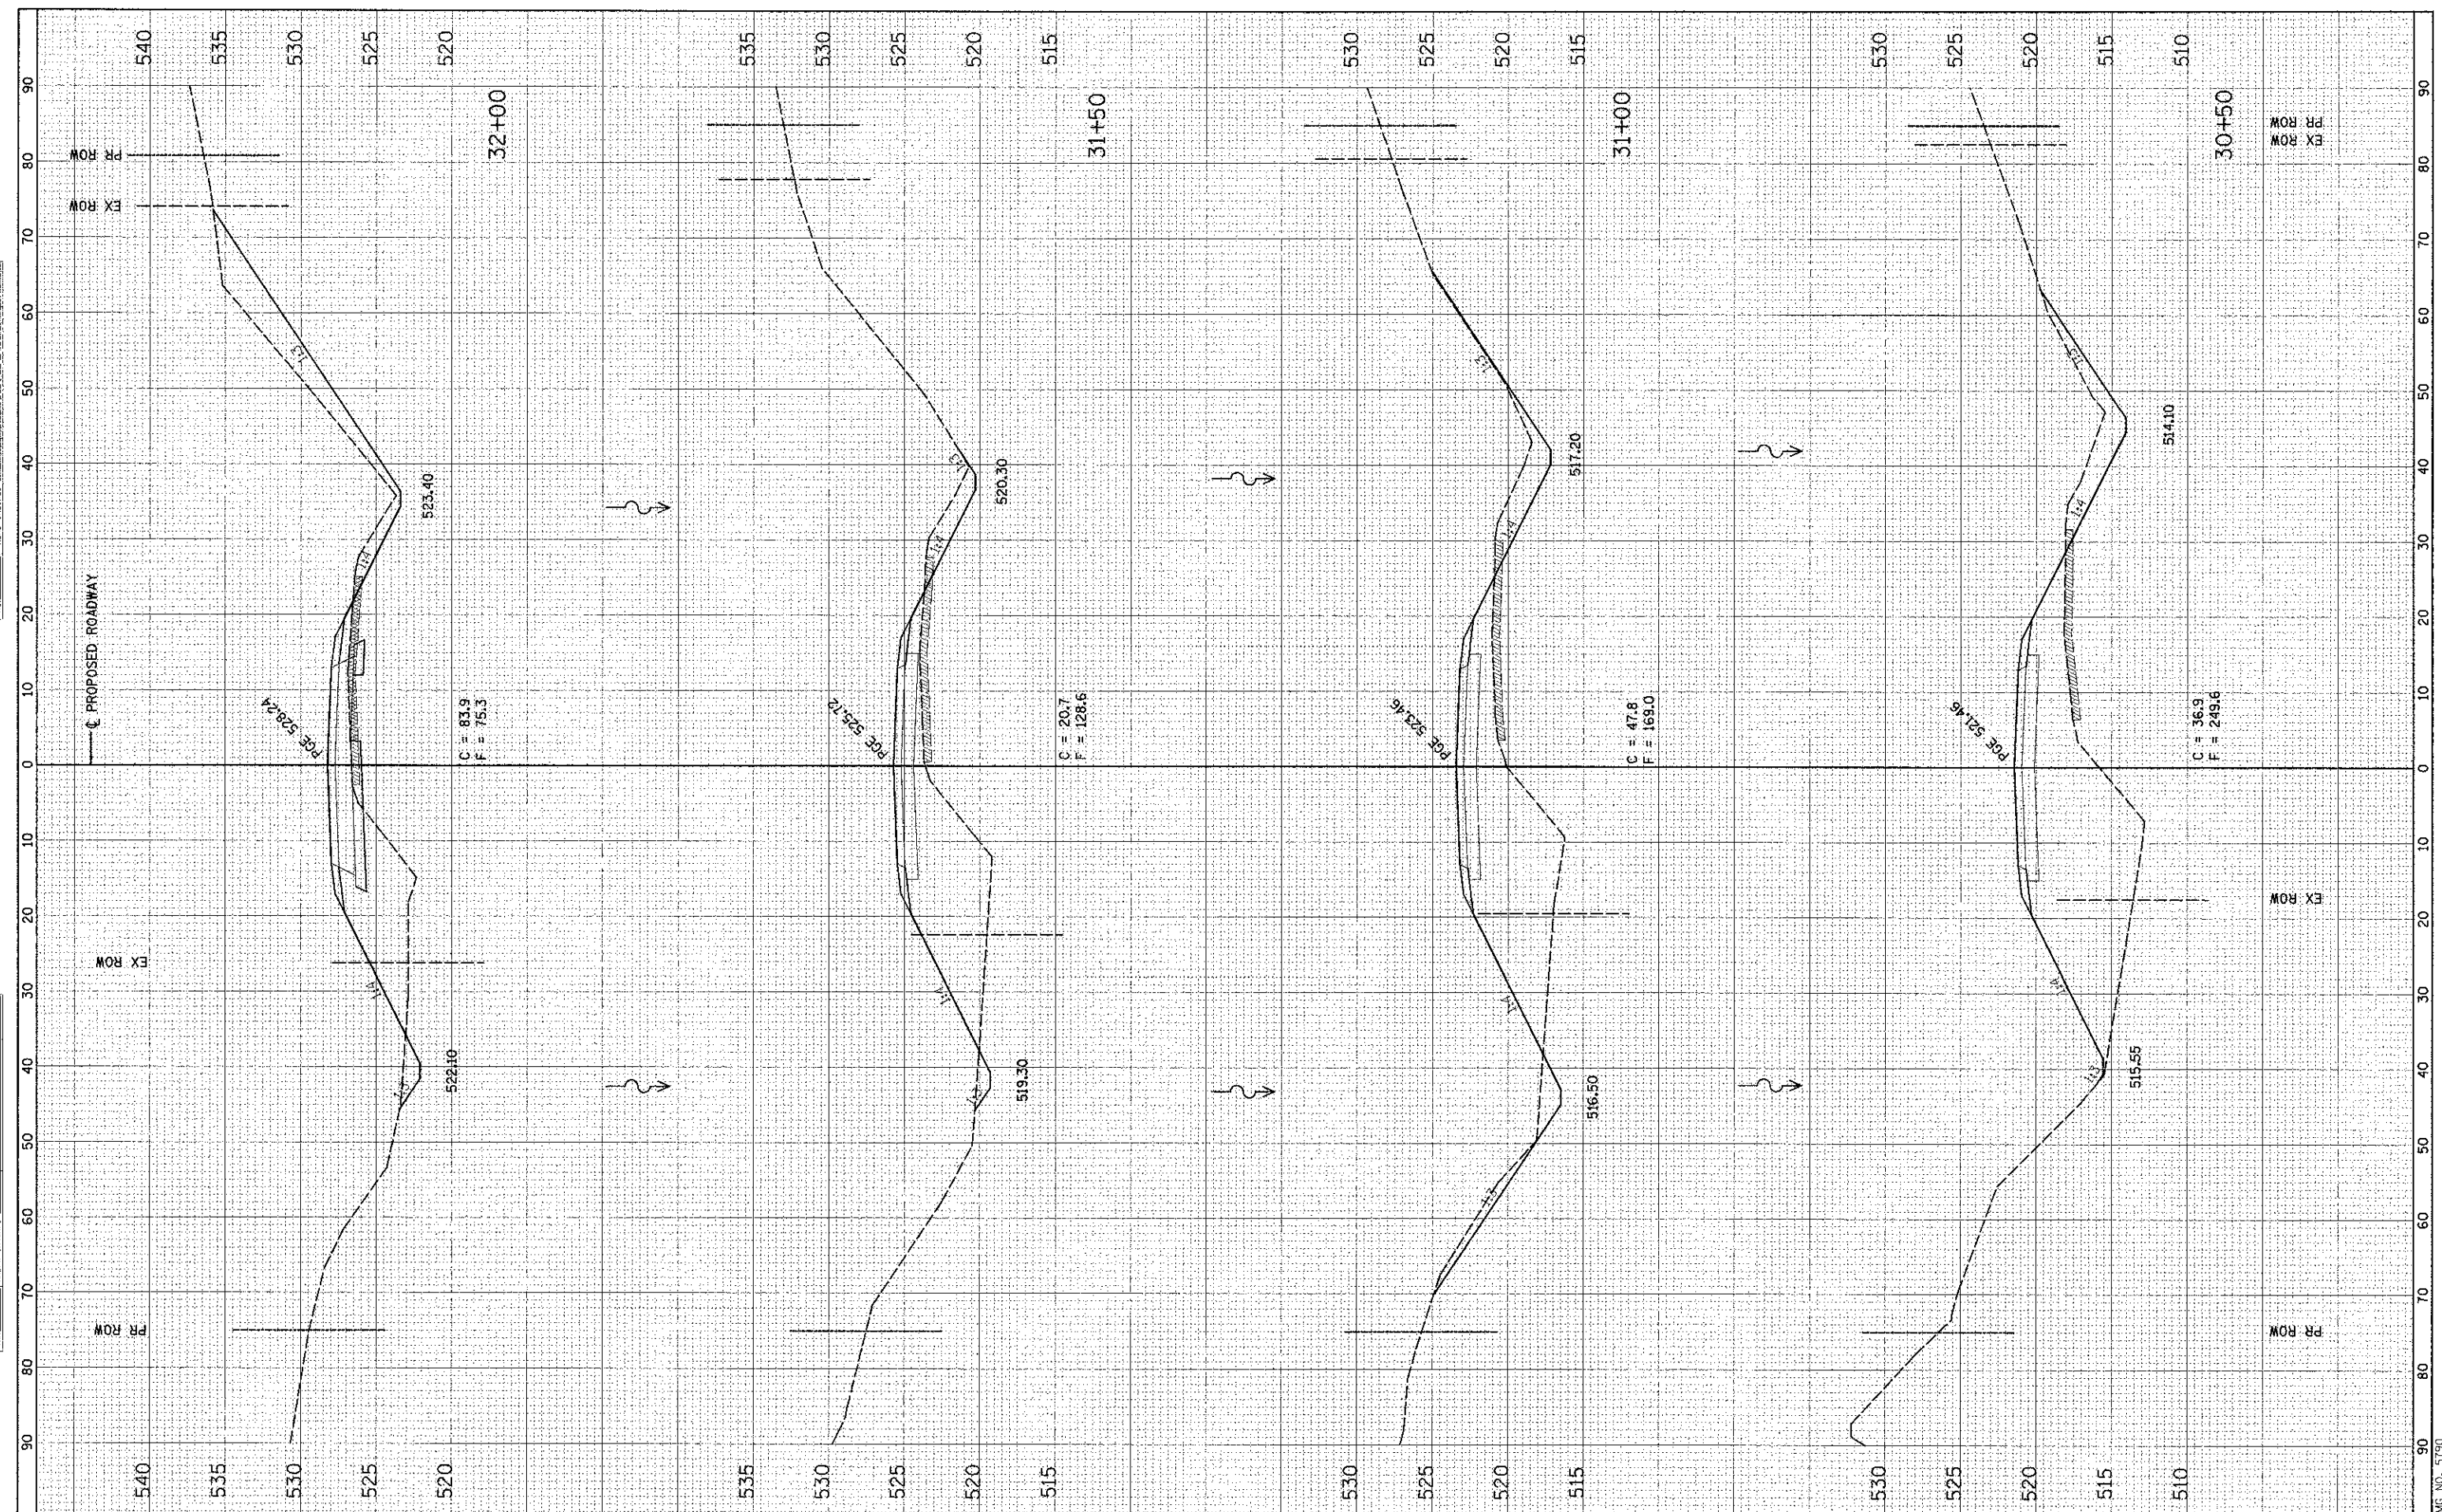

FILE NAME = I:\N790\C\27 4LX5-5790.dwg
 USER NAME = .USERDESCR.
 DESIGNED -
 DRAWN -
 CHECKED -
 DATE -

PLAT SCALE = 1/8" = 1' / 24"
 PLOT DATE = 9/28/2012

REVISED -
 REVISED -
 REVISED -
 REVISED -

**STATE OF ILLINOIS
 DEPARTMENT OF TRANSPORTATION**

**CROSS SECTIONS
 EXISTING & PROPOSED ROADWAY**
 SCALE: SHEET NO. 8 OF 15 SHEETS STA. 30+50.00 TO STA. 32+00.00

F.A.S. RTE. 779	SECTION 07-00085-00-BR	COUNTY BOND	TOTAL SHEETS 41	SHEET NO. 34
ILLINOIS FED. AID PROJECT			CONTRACT NO. 97508	

IMG NO. 5790