


DATE	
BY	
TRAC SURVEY	
SURVEYED	
NOTED	
AREAS	
AREAS	
CHECKED	

DATE	
BY	
ORIGINAL SURVEY	
NOTED	
AREAS	
AREAS	
CHECKED	

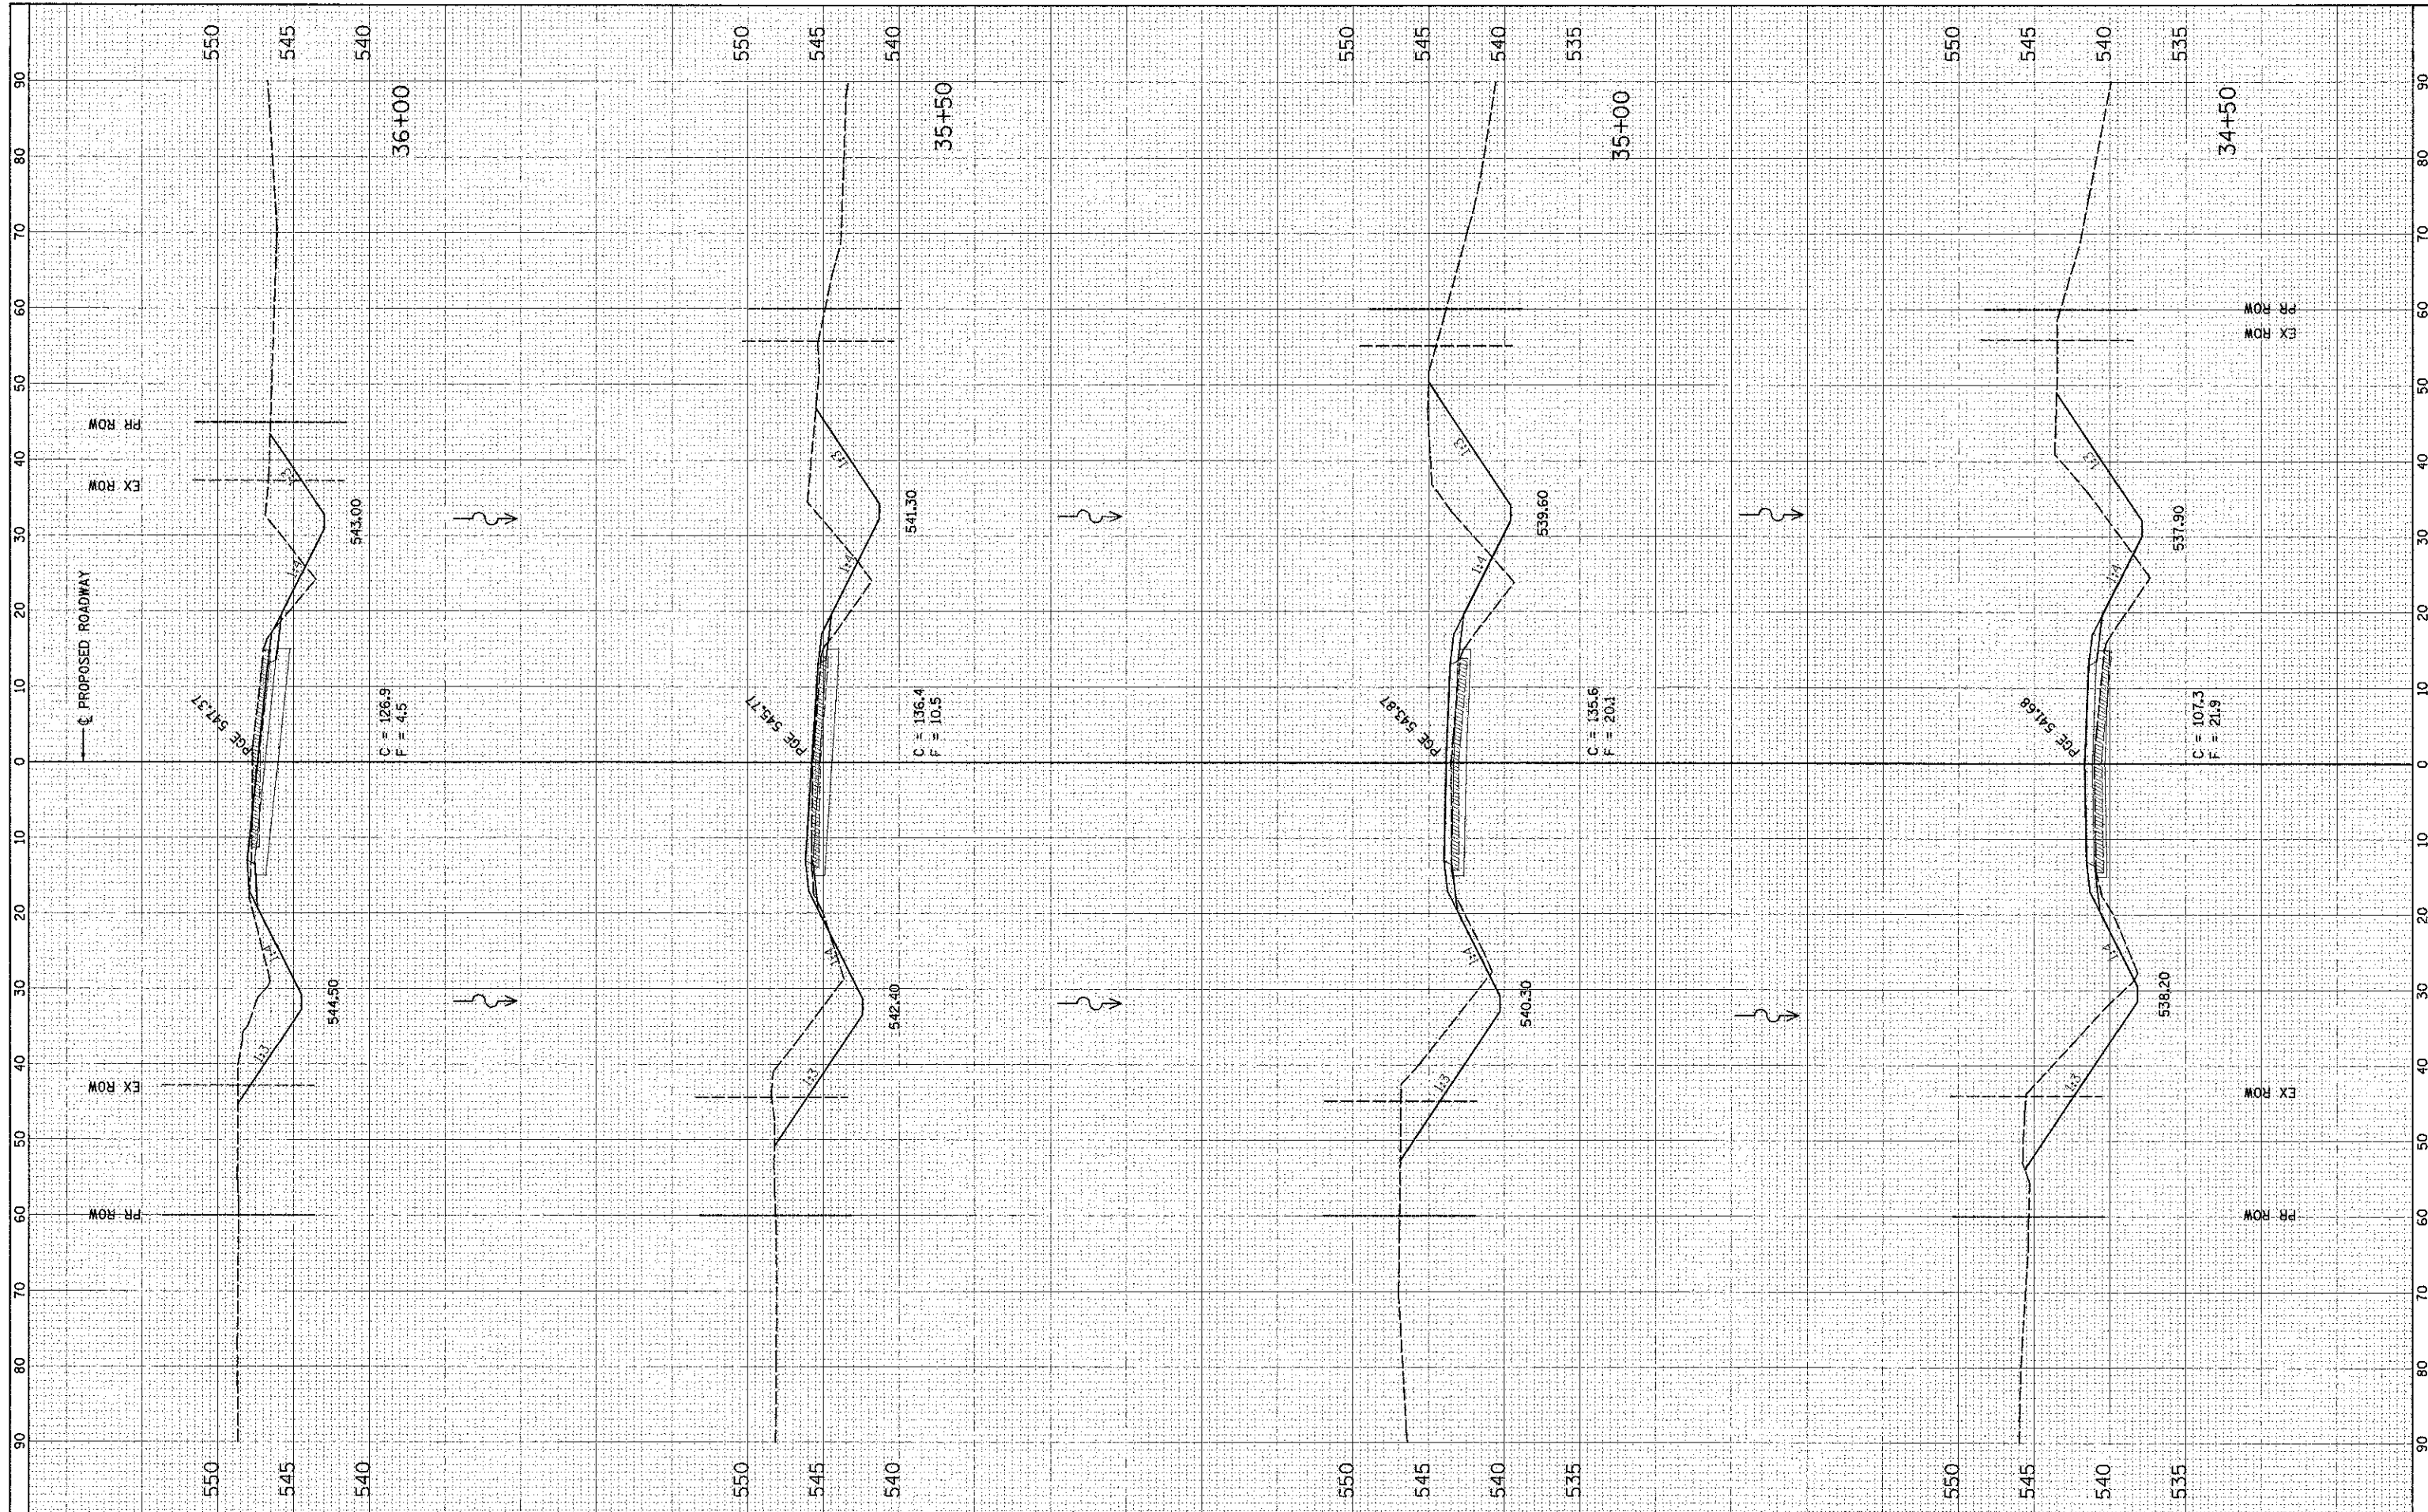

FILE NAME = \\s572\AC_27-41_X5.57%.dgn
 USER NAME = USERDESCR
 DESIGNED -
 DRAWN -
 CHECKED -
 DATE -

REVIS
 REVIS
 REVIS
 REVIS

PLOT SCALE = 16,000% / IN.
 PLOT DATE = 9/28/2012

**STATE OF ILLINOIS
 DEPARTMENT OF TRANSPORTATION**

**CROSS SECTIONS
 EXISTING & PROPOSED ROADWAY**

SCALE: SHEET NO. 10 OF 15 SHEETS STA. 34+50.00 TO STA. 36+00.00

F.A.S. RTE.	SECTION	COUNTY	TOTAL SHEETS	SHEET NO.
779	07-00085-00-BR	BOND	41	36
CONTRACT NO. 97508				
ILLINOIS FED. AID PROJECT				