


ORIGINAL SURVEYED	BY	DATE
SURVEY PLOTTED		
NOTE BOOK		
AREAS CHECKED		

ORIGINAL SURVEYED	BY	DATE
SURVEY PLOTTED		
NOTE BOOK		
AREAS CHECKED		

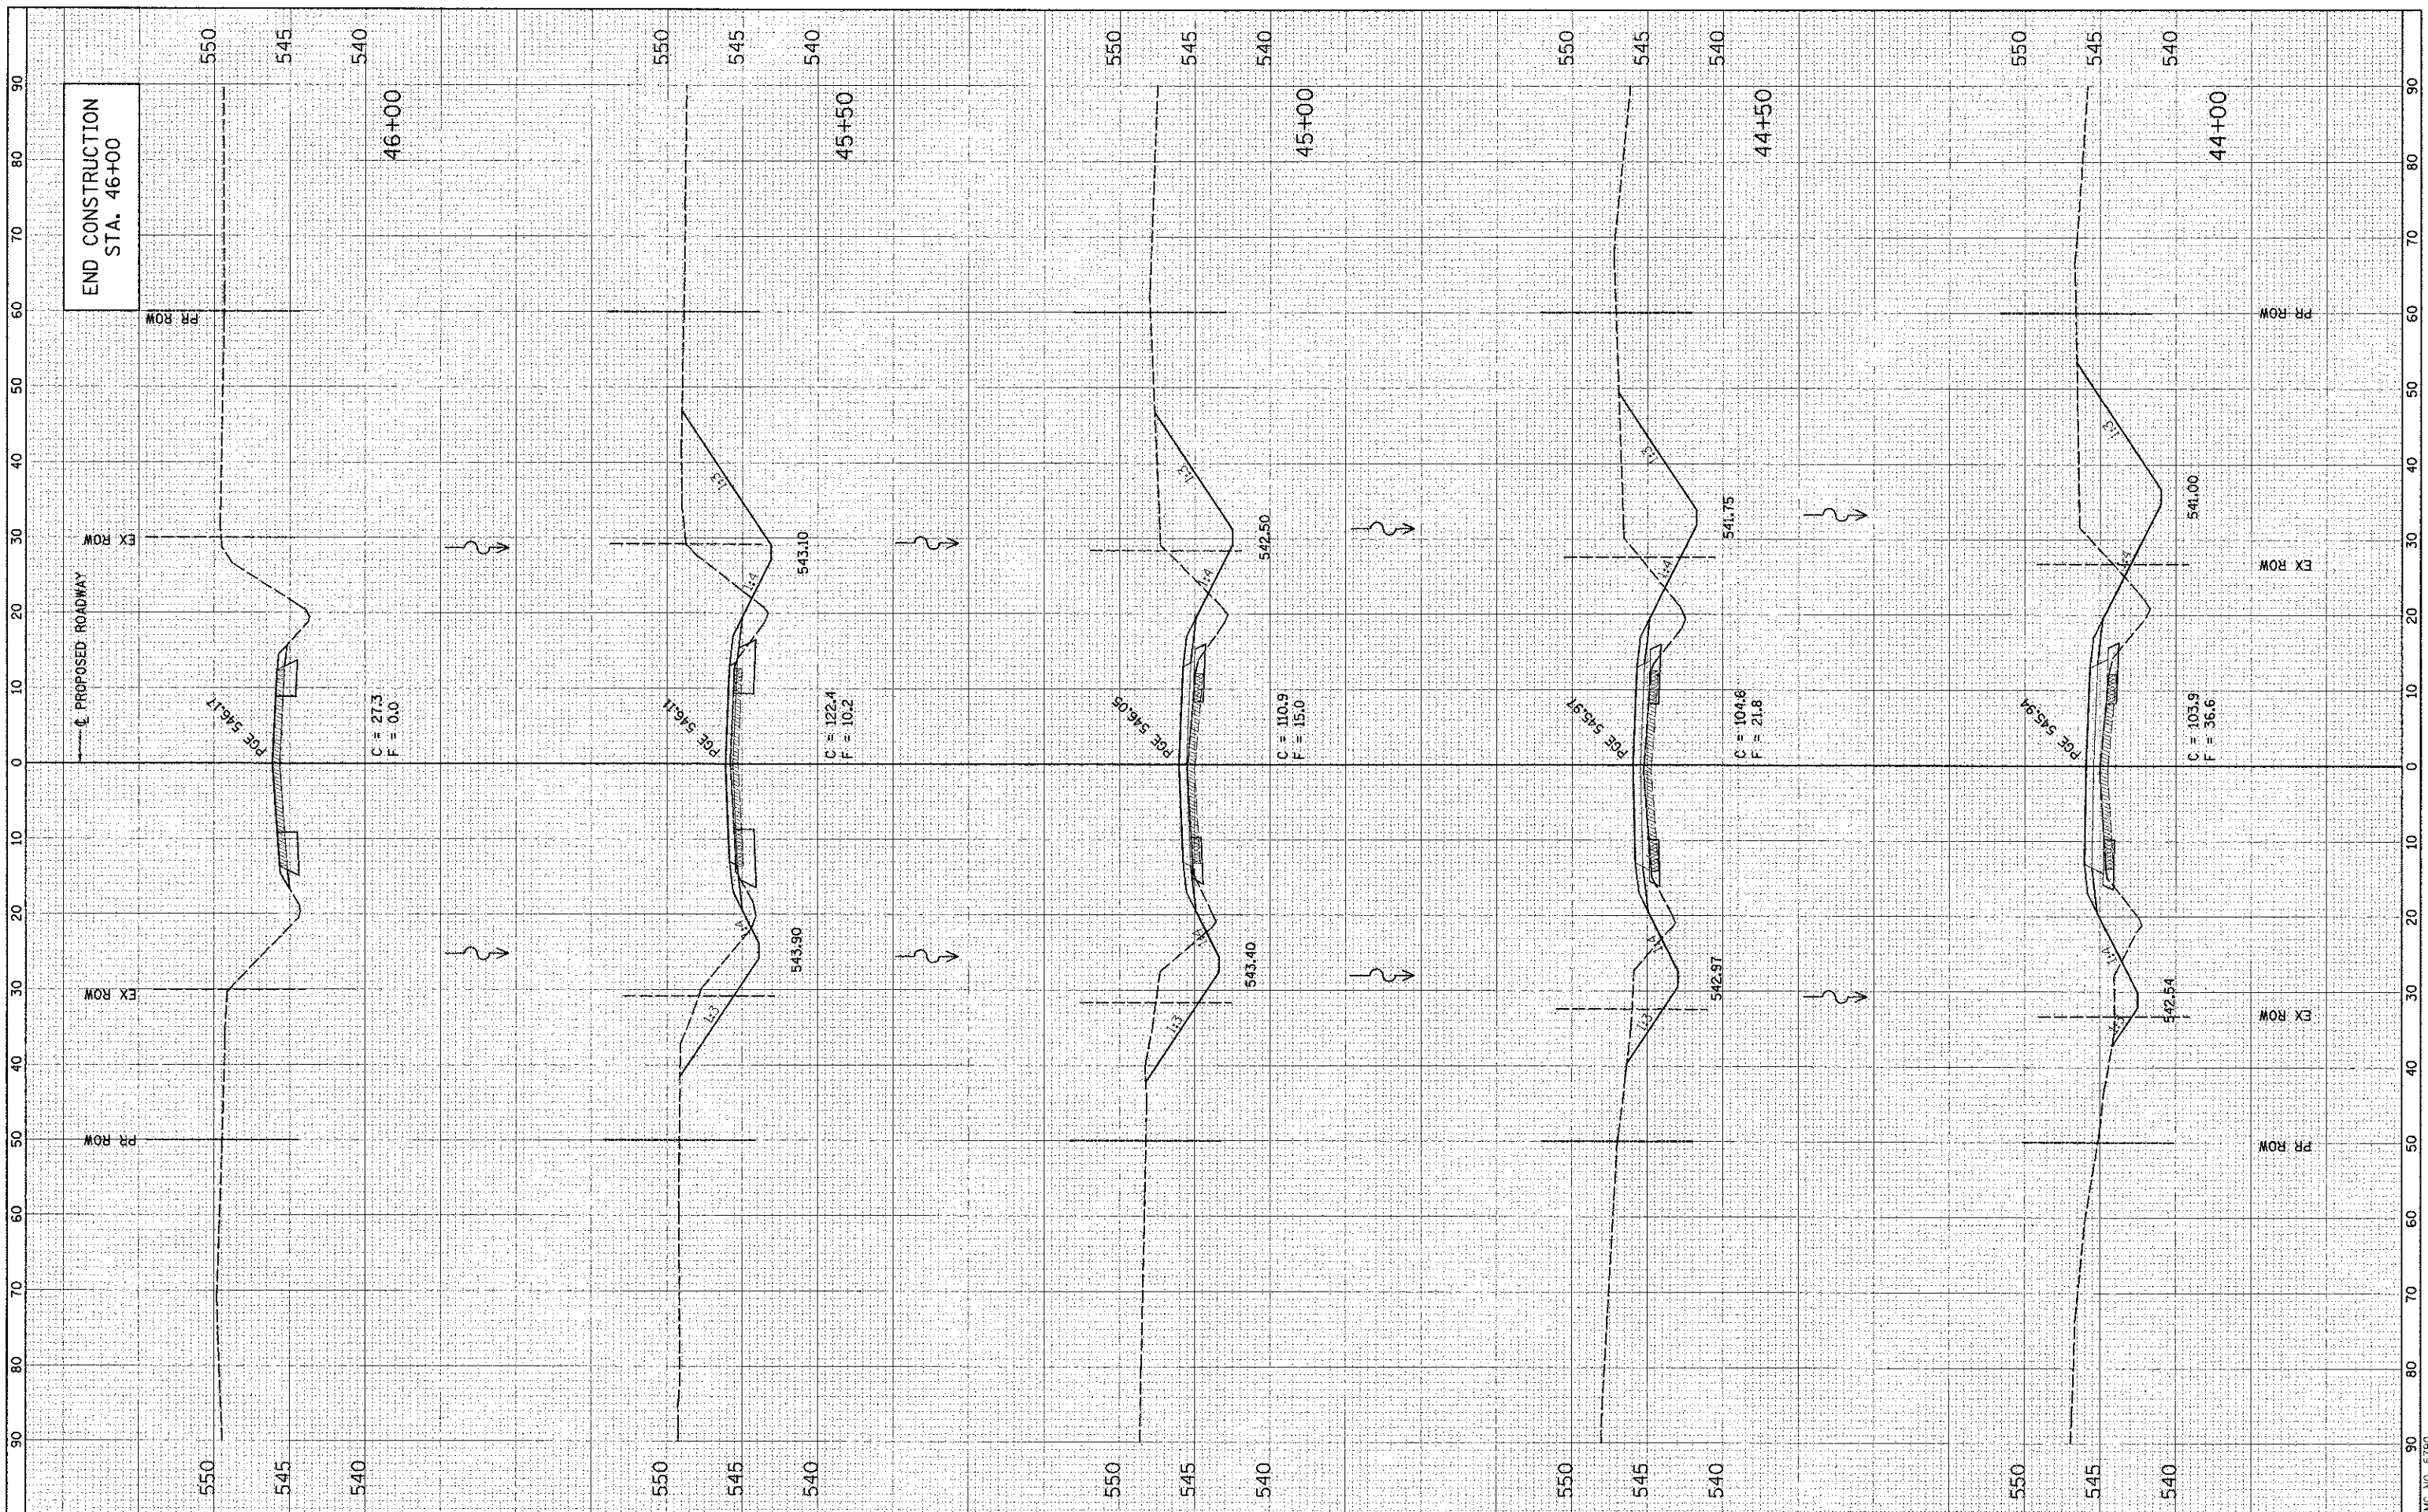

FILE NAME : \\5792\VC-27-41\XS_8196.dgn
 USER NAME : USER\JRSCH
 DESIGNED :
 DRAWN :
 CHECKED :
 DATE :
 PLOT SCALE : 1/8" = 10'-00" / 1/4"
 PLOT DATE : 3/20/2012

DESIGNED	REVISED
DRAWN	REVISED
CHECKED	REVISED
DATE	REVISED

**STATE OF ILLINOIS
 DEPARTMENT OF TRANSPORTATION**

**CROSS SECTIONS
 EXISTING & PROPOSED ROADWAY**

SCALE: SHEET NO. 15 OF 15 SHEETS STA. 44+00.00 TO STA. 46+00.00

F.A.S. RTE.	SECTION	COUNTY	TOTAL SHEETS	SHEET NO.
779	07-00085-00-BR	BOND	41	41
CONTRACT NO. 97508				
ILLINOIS FED. AID PROJECT				