



F.A. RTE.	SECTION	COUNTY	TOTAL SHEET	SHEET
HWY 37 & COLLINS	10-00004-00-34	JOHNSON	15	7

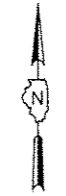

SCALE: 1" = 10'

- LEGEND**
- IRON PIN FOUND
  - △ STONE FOUND
  - 1/2" IRON PIN SET
  - CONCRETE MONUMENT SET
  - ⚡ ROAD SIGN
  - ⊕ POWER POLE
  - ⊖ GUY WIRE
  - ⊕ WATER METER
  - ⊕ WATER HYDRANT
  - ☆ LIGHT POLE

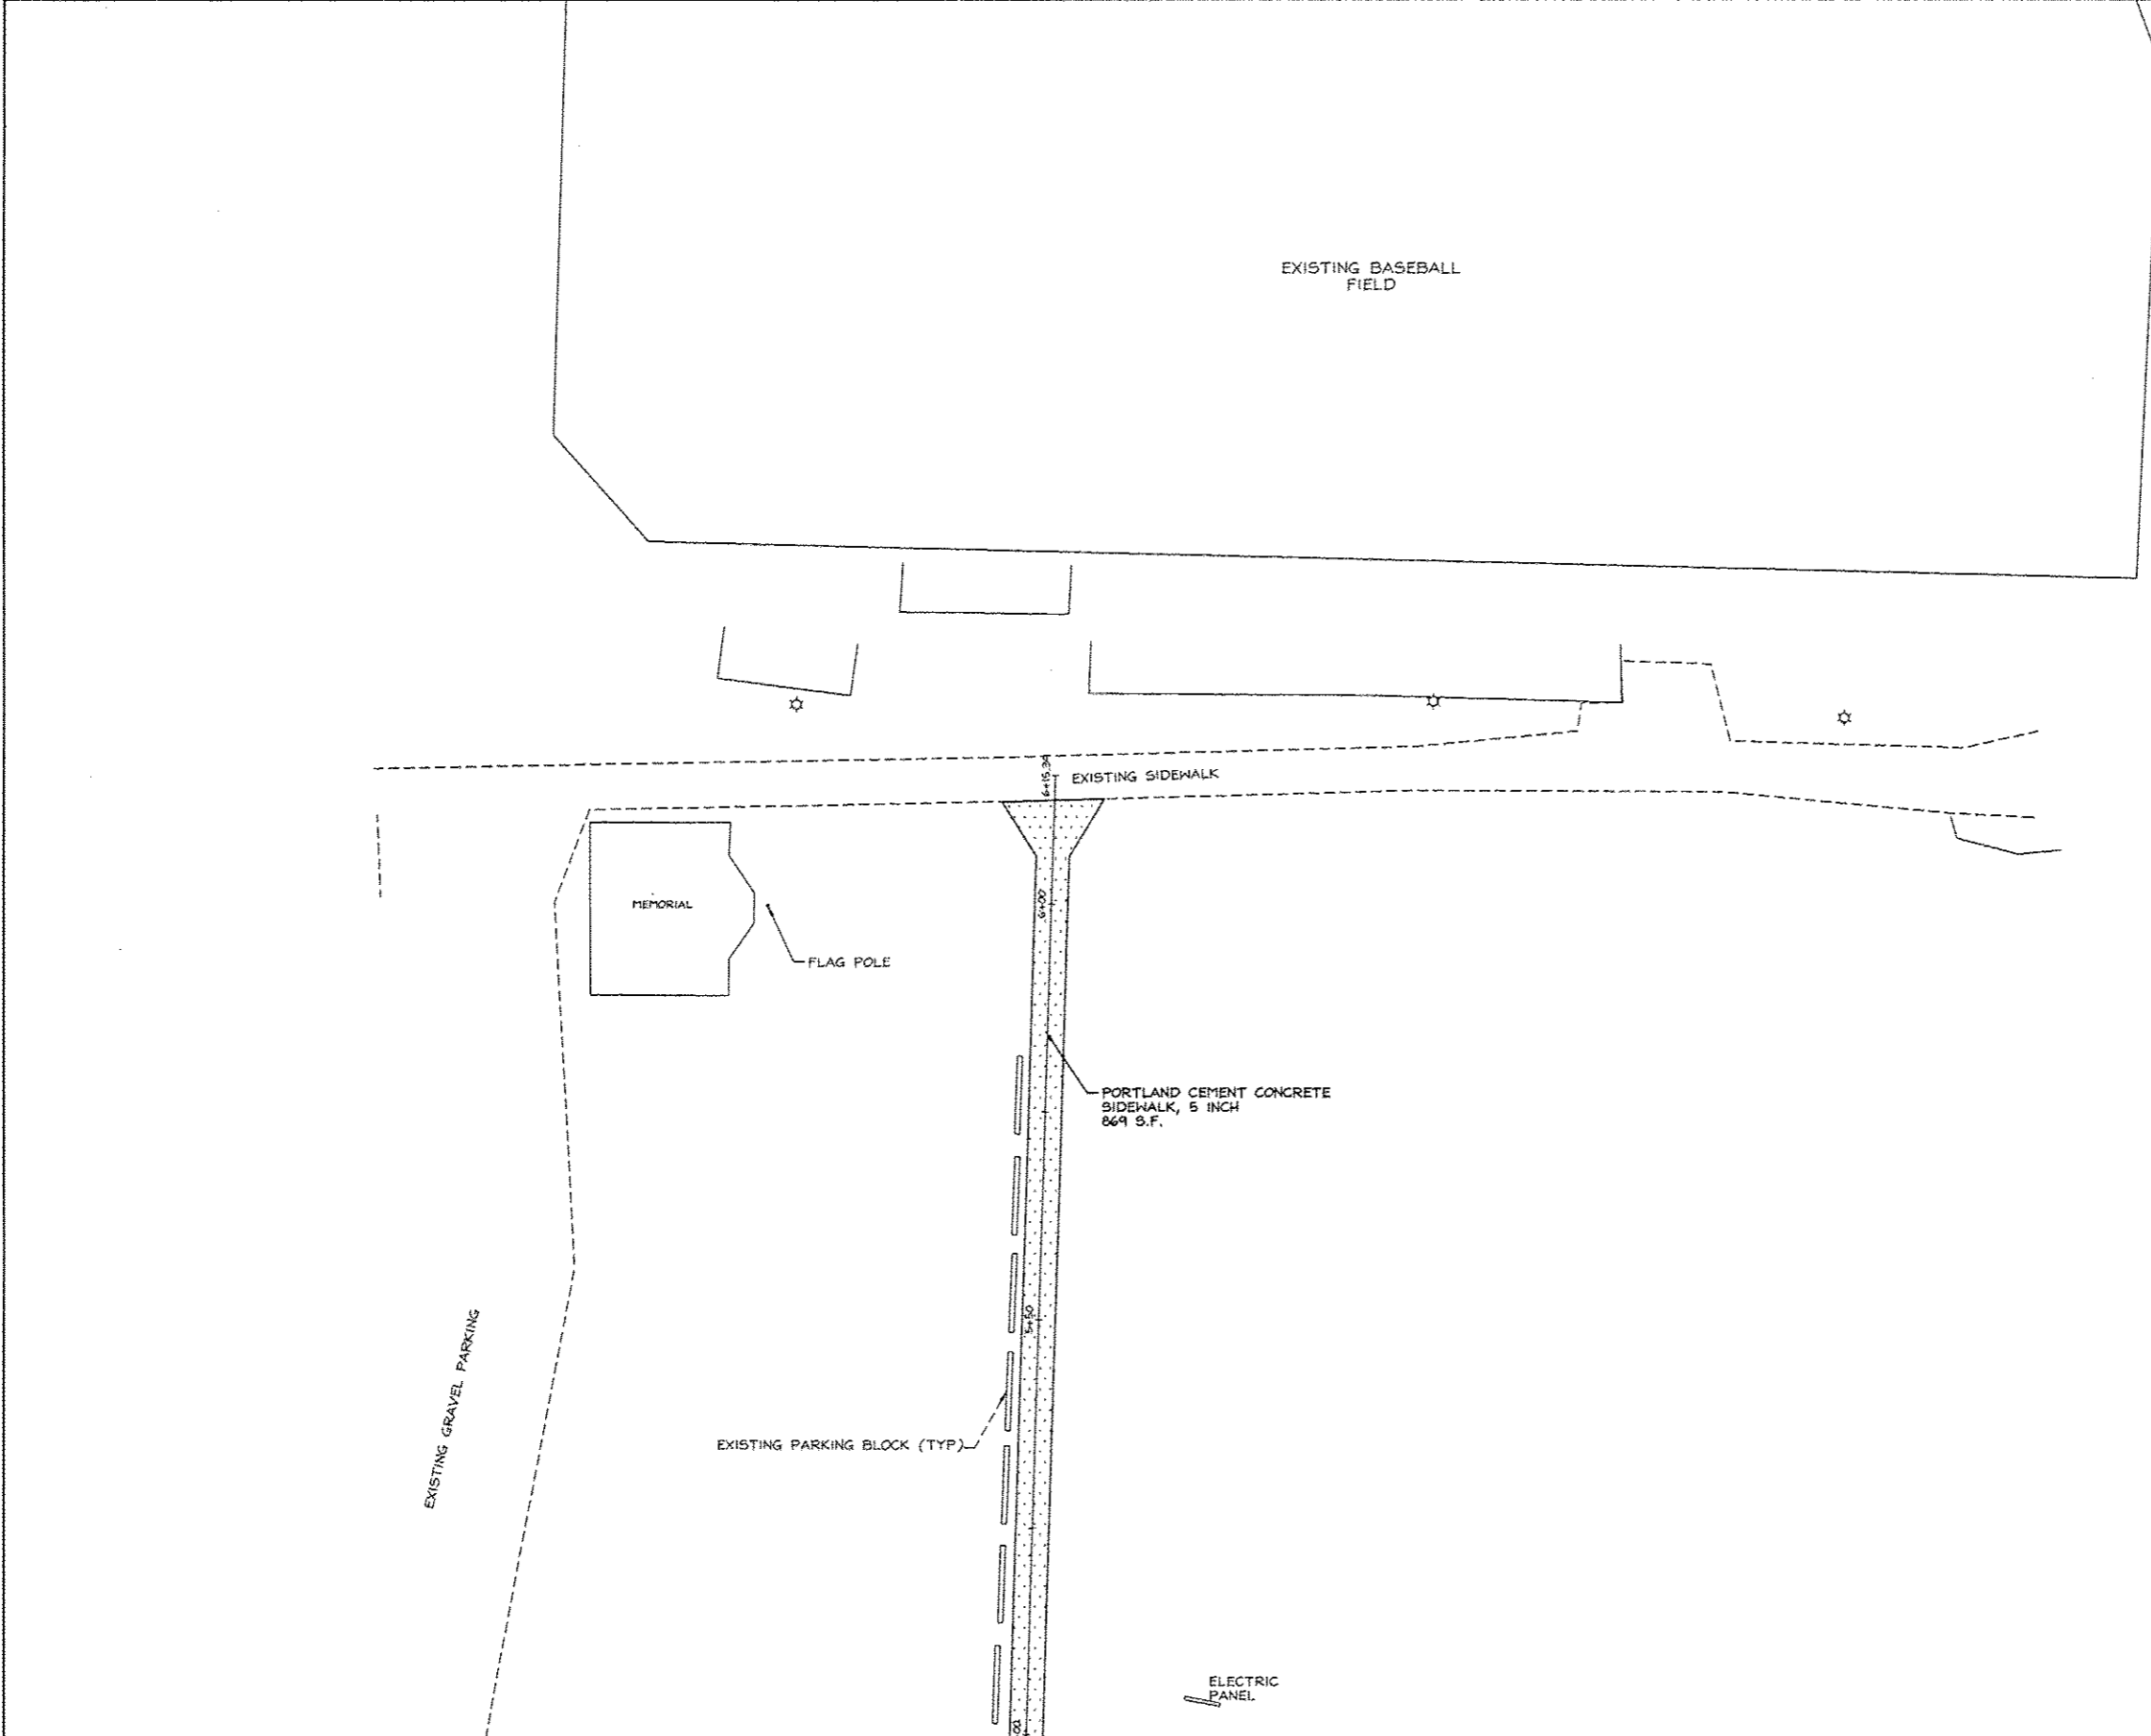

NO.	DESCRIPTION	BY	DATE	NO.	DESCRIPTION	BY	DATE

VILLAGE OF GOREVILLE  
 JOHNSON COUNTY, IL  
 SCHOOL SAFE WAY PLAN  
 PLAN SHEET



**JOHN H. CRAWFORD & ASSOCIATES, P.C.**  
 CIVIL ENGINEERS, LAND SURVEYORS  
 201 SOUTH DIVISION STREET, CARTERSVILLE, ILLINOIS 62919  
 PHONE (618) 995-6370 FAX (618) 995-6692  
 PROFESSIONAL DESIGN FIRM # 164-002865

SHEET NO.	
7	
ISSUE	DATE
A	3/27/12

V:\Projects\Goreville\Goreville\_School\_Safe\_Way\_Plan\_Sheet\_7.dwg 6/7/2012 10:34:41 AM