



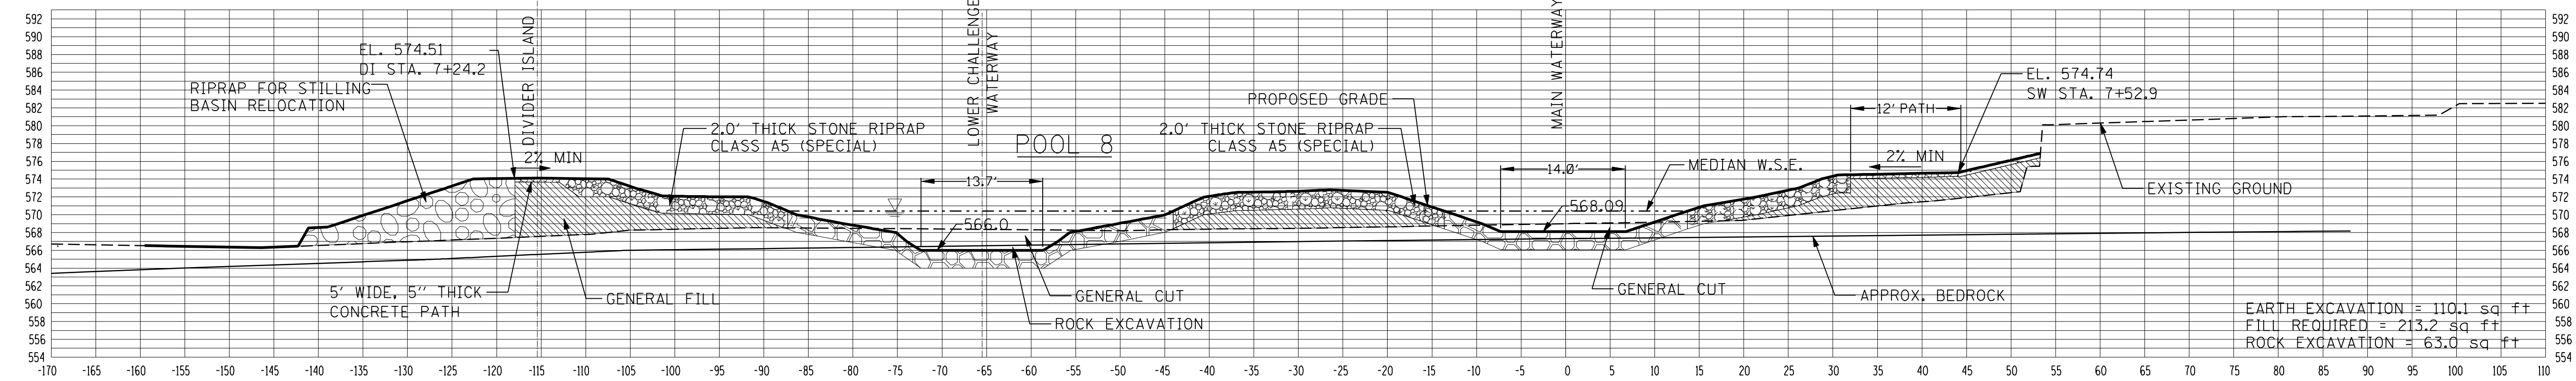


7+27 TYPICAL SECTION ON MAIN WATERWAY AND POOL 8 ON CHALLENGE WATERWAY




6+66 FEATURE SECTION ON BOTH WATERWAYS

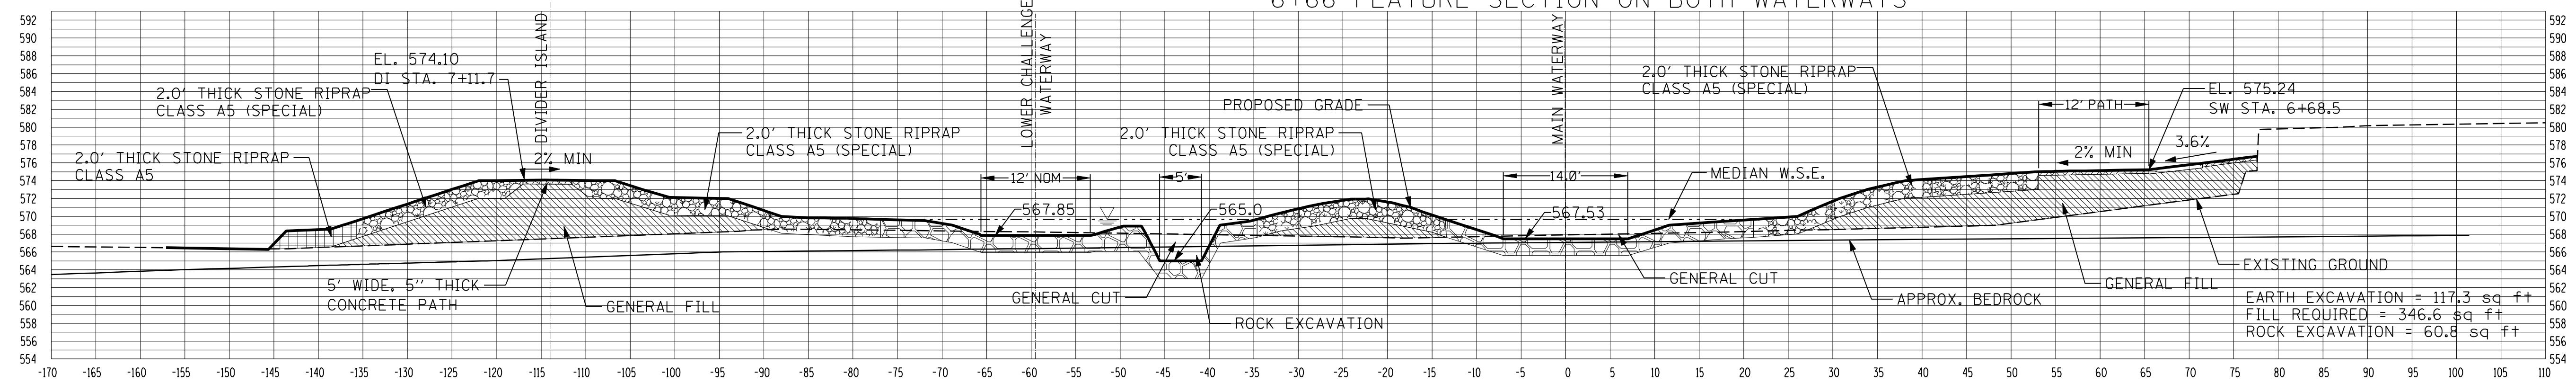

6+47 FEATURE SECTION ON BOTH WATERWAYS

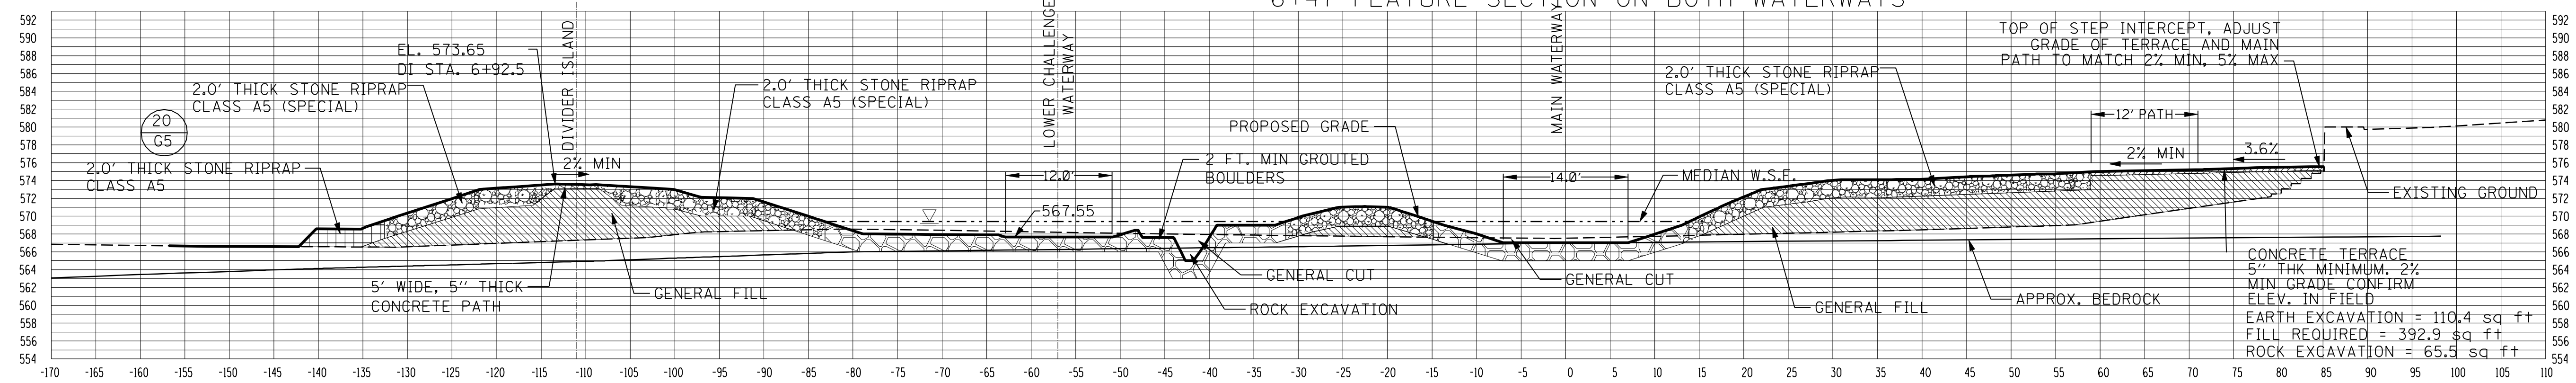

6+29 DS CONTROL CHALLENGE WATERWAY OF LOWER DUAL

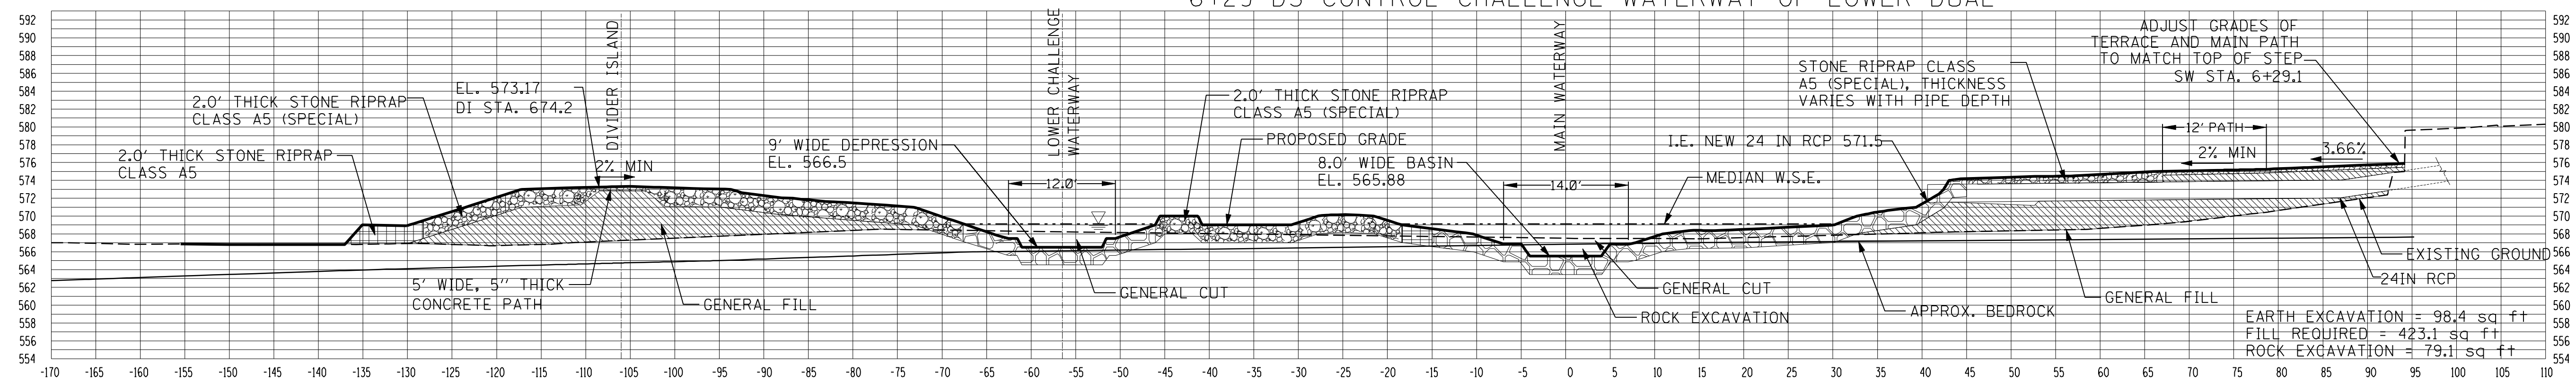

10/09/2007 4:41:39 PM S:\DOCUMENT\02348801\CIVIL\DGN\XSC00RB-DGN
 Ilientek
 Designed By JPR Checked By TKL
 Drawn By JPR Checked By TKL