



J
E1 CREST SECTION CHUTE 3 CHALLENGE WATERWAY OF LOWER DUAL

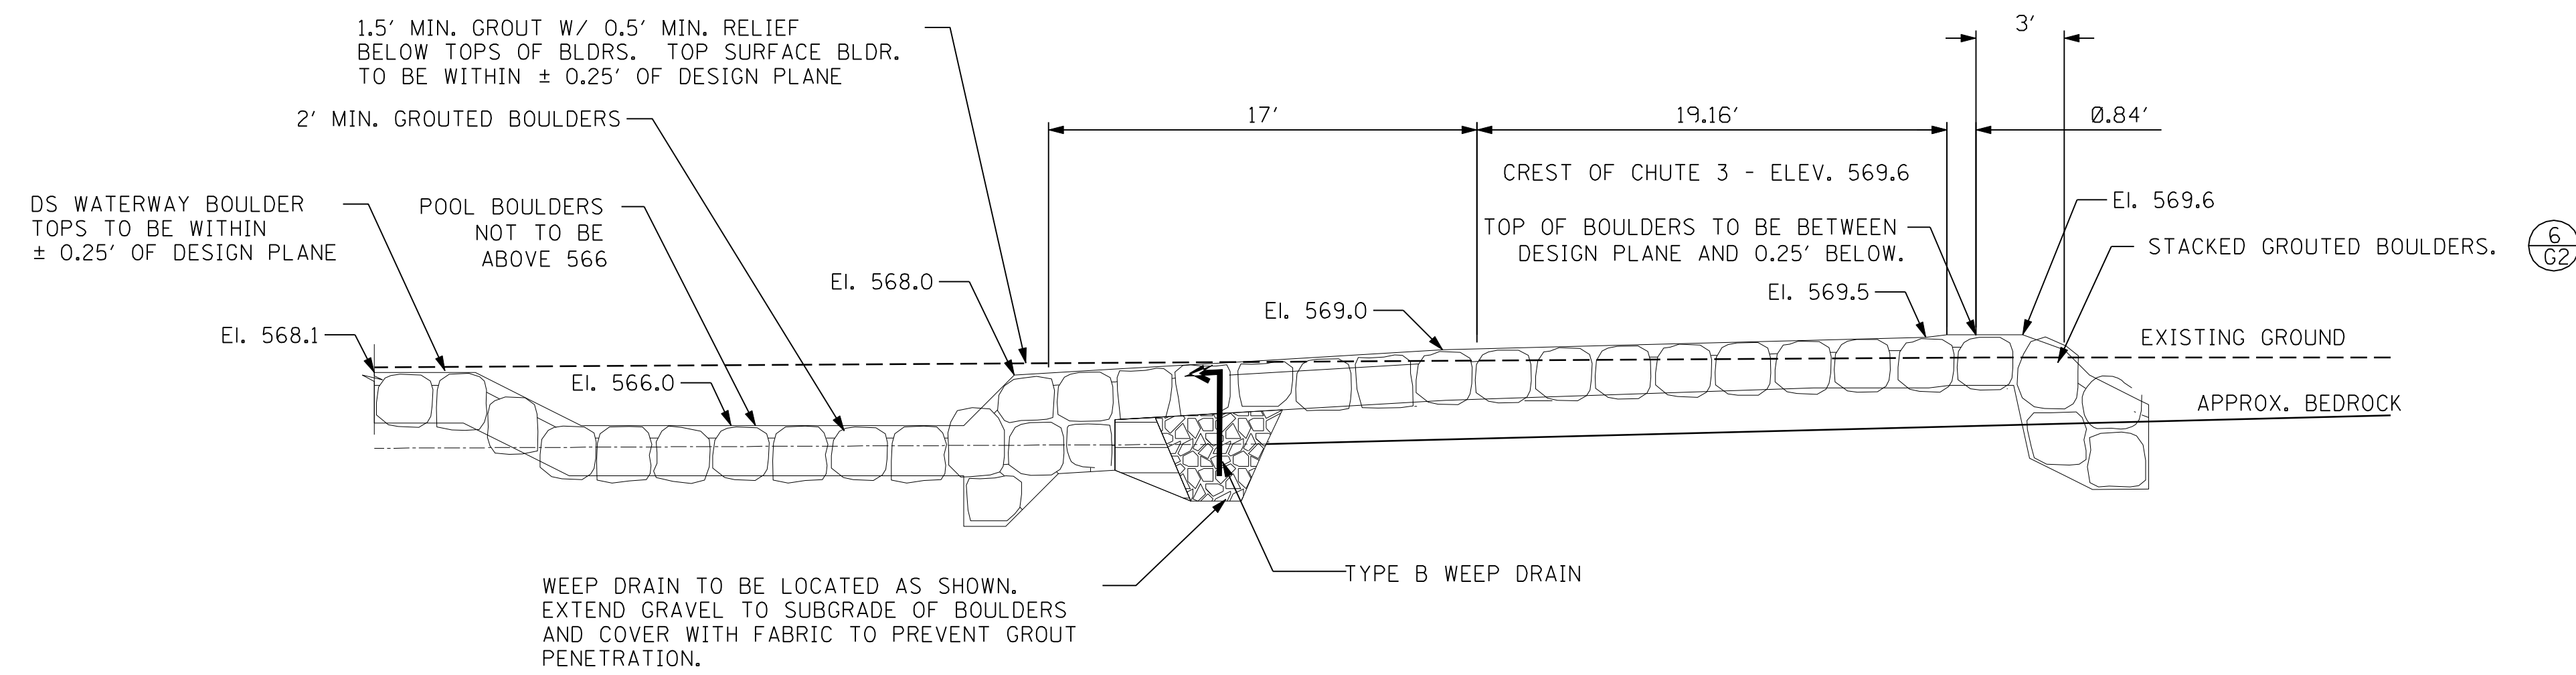

K
E1 DETAILED PROFILE CHUTE 3 - LOWER CHALLENGE WATERWAY

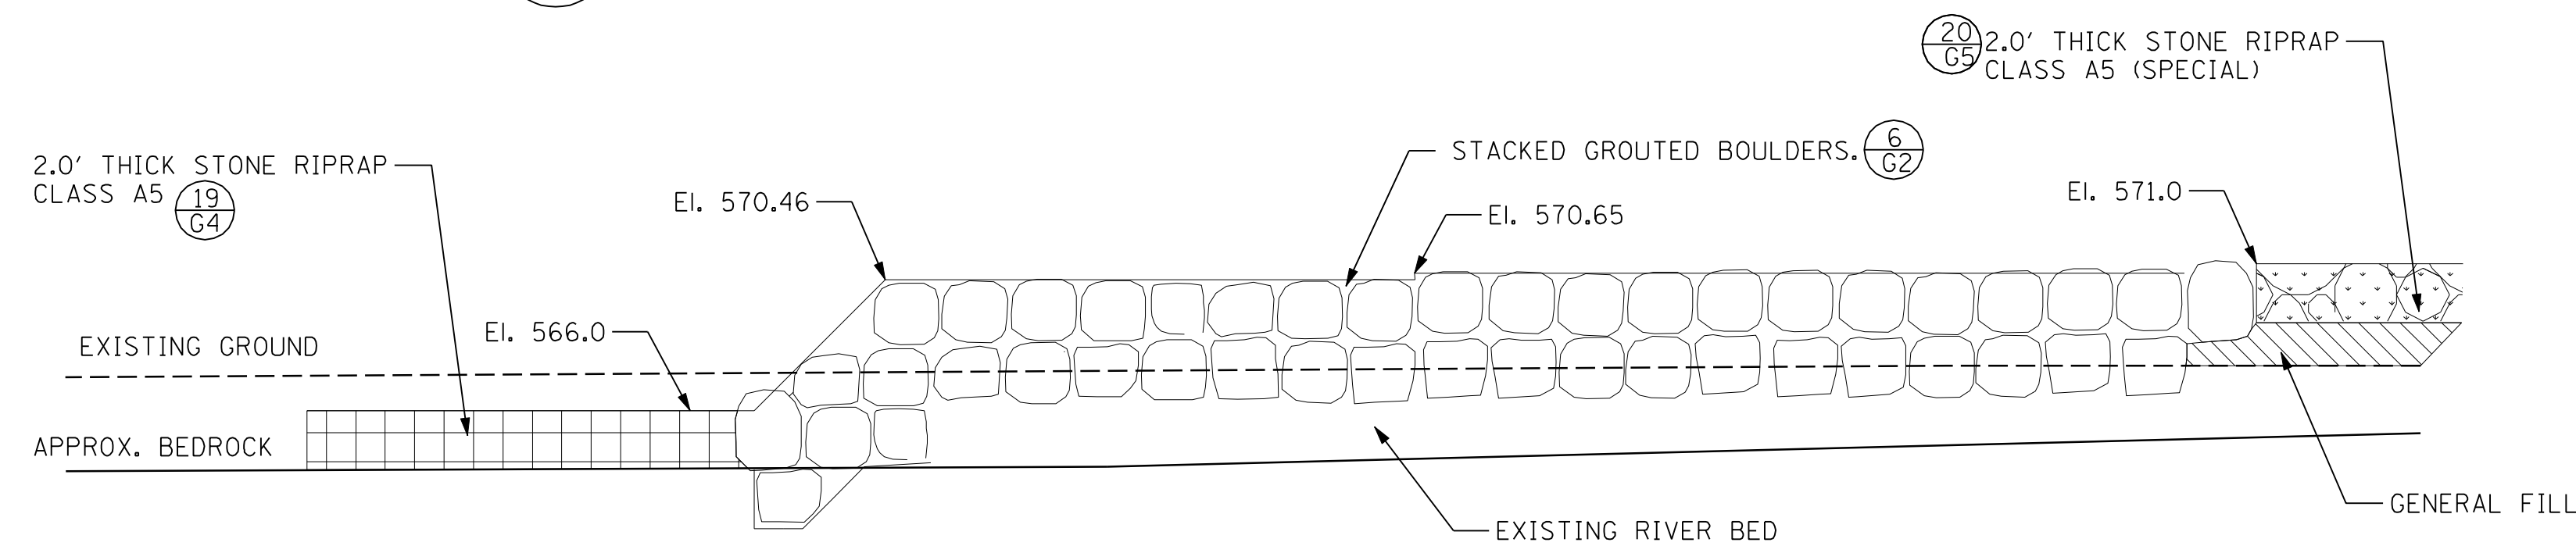

L
E1 CHUTE 2 SIDE ENTRY WIER

S:\DOCUMENT\02348801\CIVIL\DGN\DET00RBS.DGN
 4:43:34 PM
 10/09/2007

Designed By JPR Checked By TKL
 Drawn By JPR Checked By TKL