
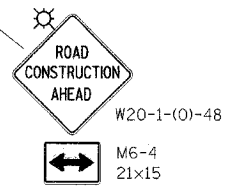
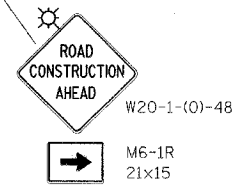
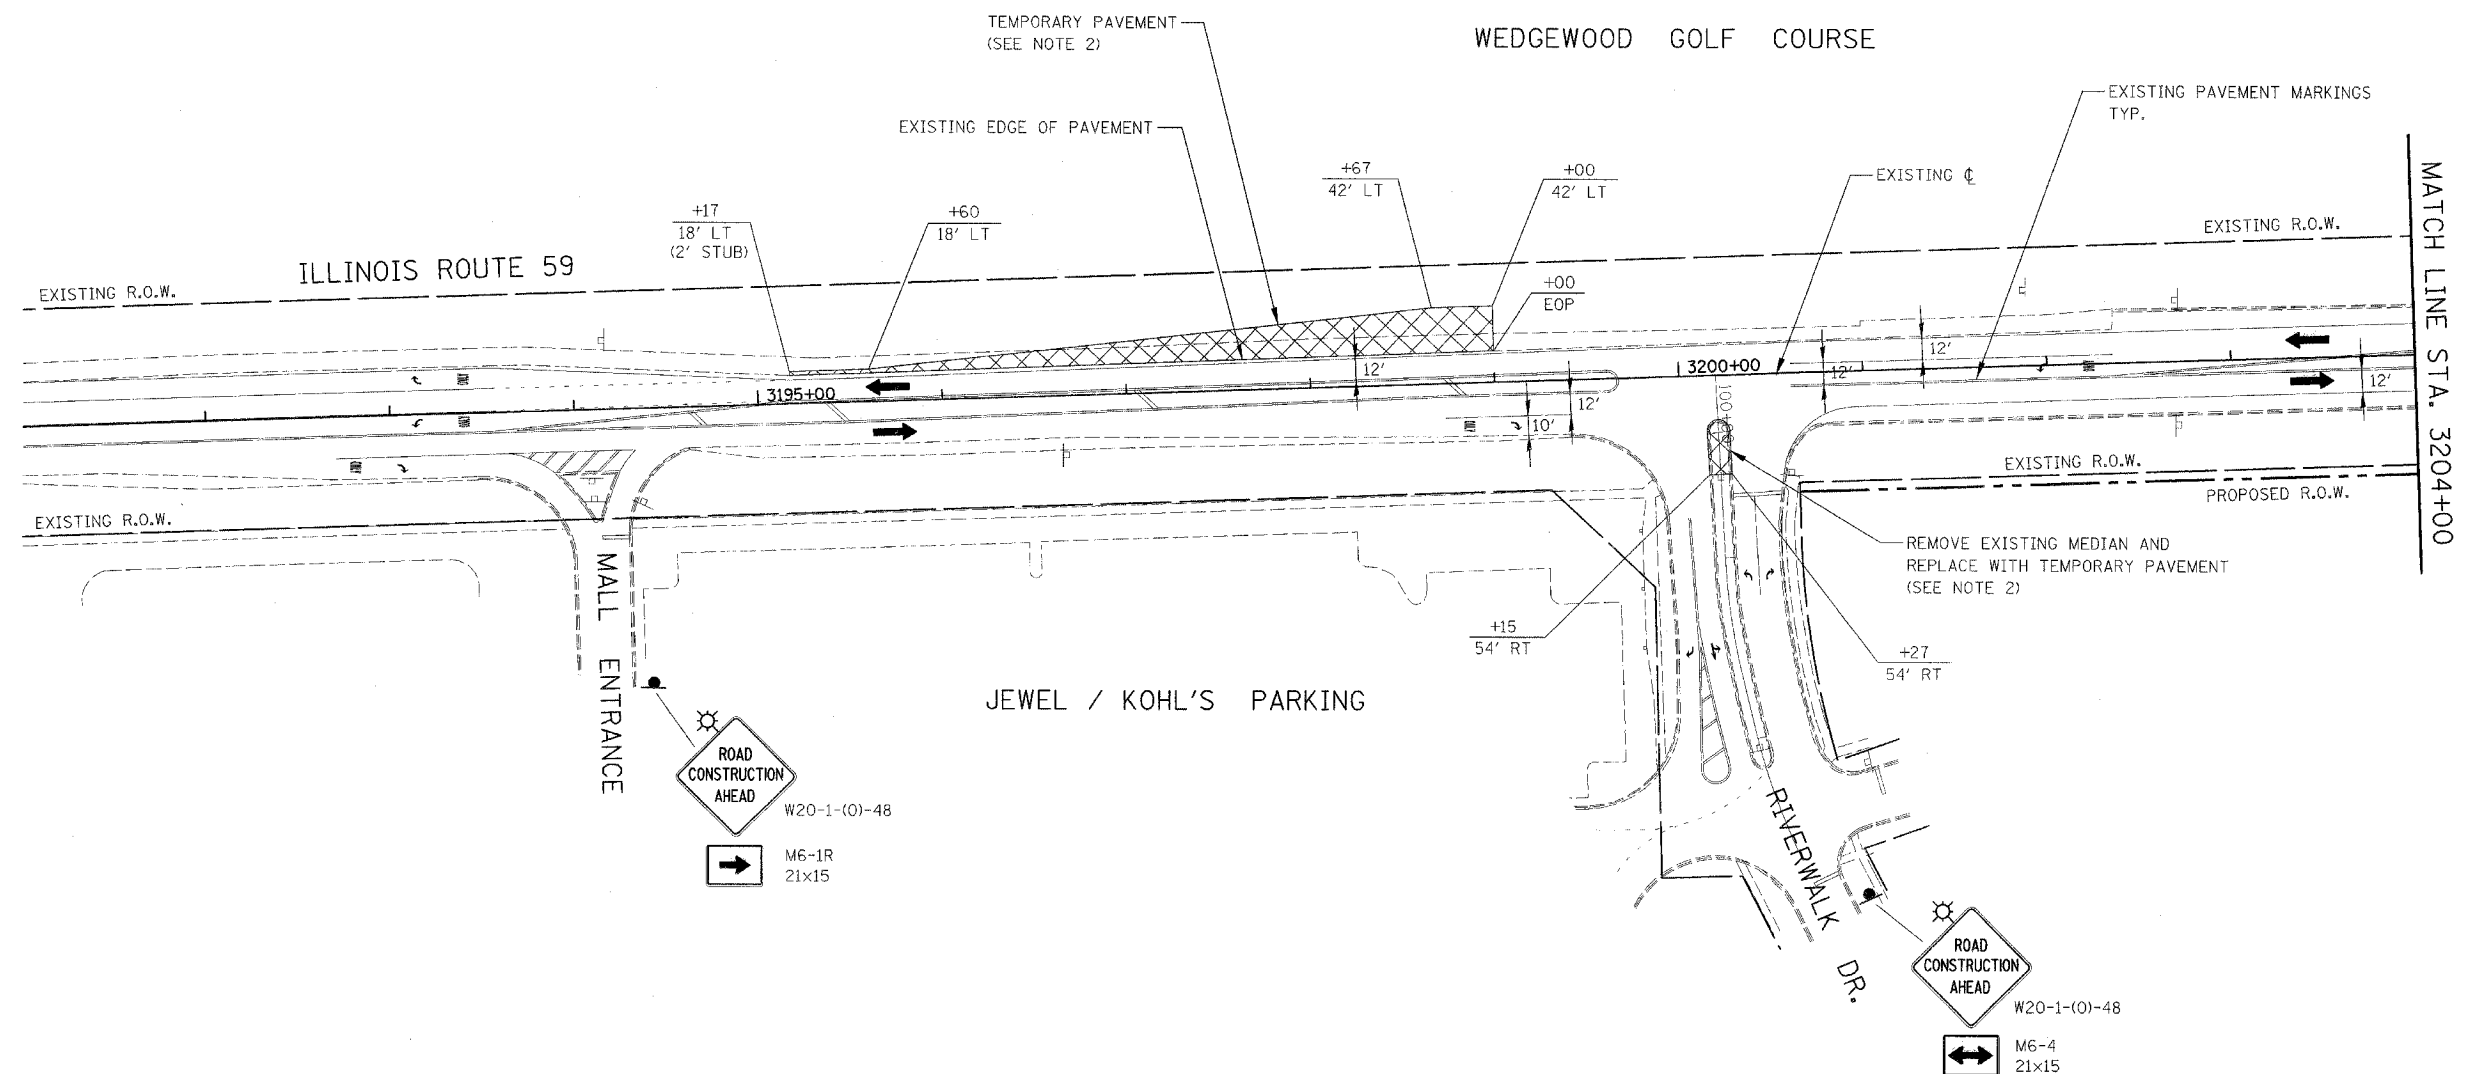


CONTRACT NO. 60C19

FAP RTE	SECTION	COUNTY	TOTAL SHEETS	SHEET NO
338	114 BY-R-1	WILL	139	16
STA. 3191+00		TO STA. 3204+00		
FED. ROAD DIST. NO.		ILLINOIS FAP 338 (IL RTE. 59)		

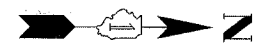


FOR TEMPORARY PAVEMENT CONSTRUCTION
USE IDOT STANDARDS NO. 701326 & 701701

LEGEND

- TEMPORARY PAVEMENT CONSTRUCTED THIS STAGE
- DIRECTION OF TRAFFIC
- FLASHING YELLOW LIGHT

NOTES

1. EXISTING LANE CONFIGURATIONS ARE TO REMAIN IN OPERATION DURING THIS STAGE OF CONSTRUCTION.
2. TEMPORARY PAVEMENT SHALL BE CONSTRUCTED IN ACCORDANCE WITH DETAIL ON SHEET NO. 102. THIS WORK SHALL BE PAID FOR AT THE CONTRACT UNIT PRICE FOR TEMPORARY PAVEMENT.
3. SEE CROSS SECTIONS FOR GRADING DETAILS.

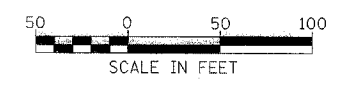

ILLINOIS DEPARTMENT OF TRANSPORTATION
DISTRICT NO. 1 SCHAUMBURG

**STAGING PLANS
ILLINOIS ROUTE 59
PRE-STAGE 1**

SCALE AS SHOWN	DRAWN BY REW
DATE AUGUST 17, 2007	CHECKED BY JCM