


CONTRACT NO. 60C19

FAP RTE.	SECTION	COUNTY	TOTAL SHEETS	SHEET NO.
338	114 BY-R-1	WILL	139	20
STA. 3204+00		TO STA. 3218+00		
FED. ROAD DESIG. NO.	ALIGNMENT	FAP 338 (IL RTE. 59)		

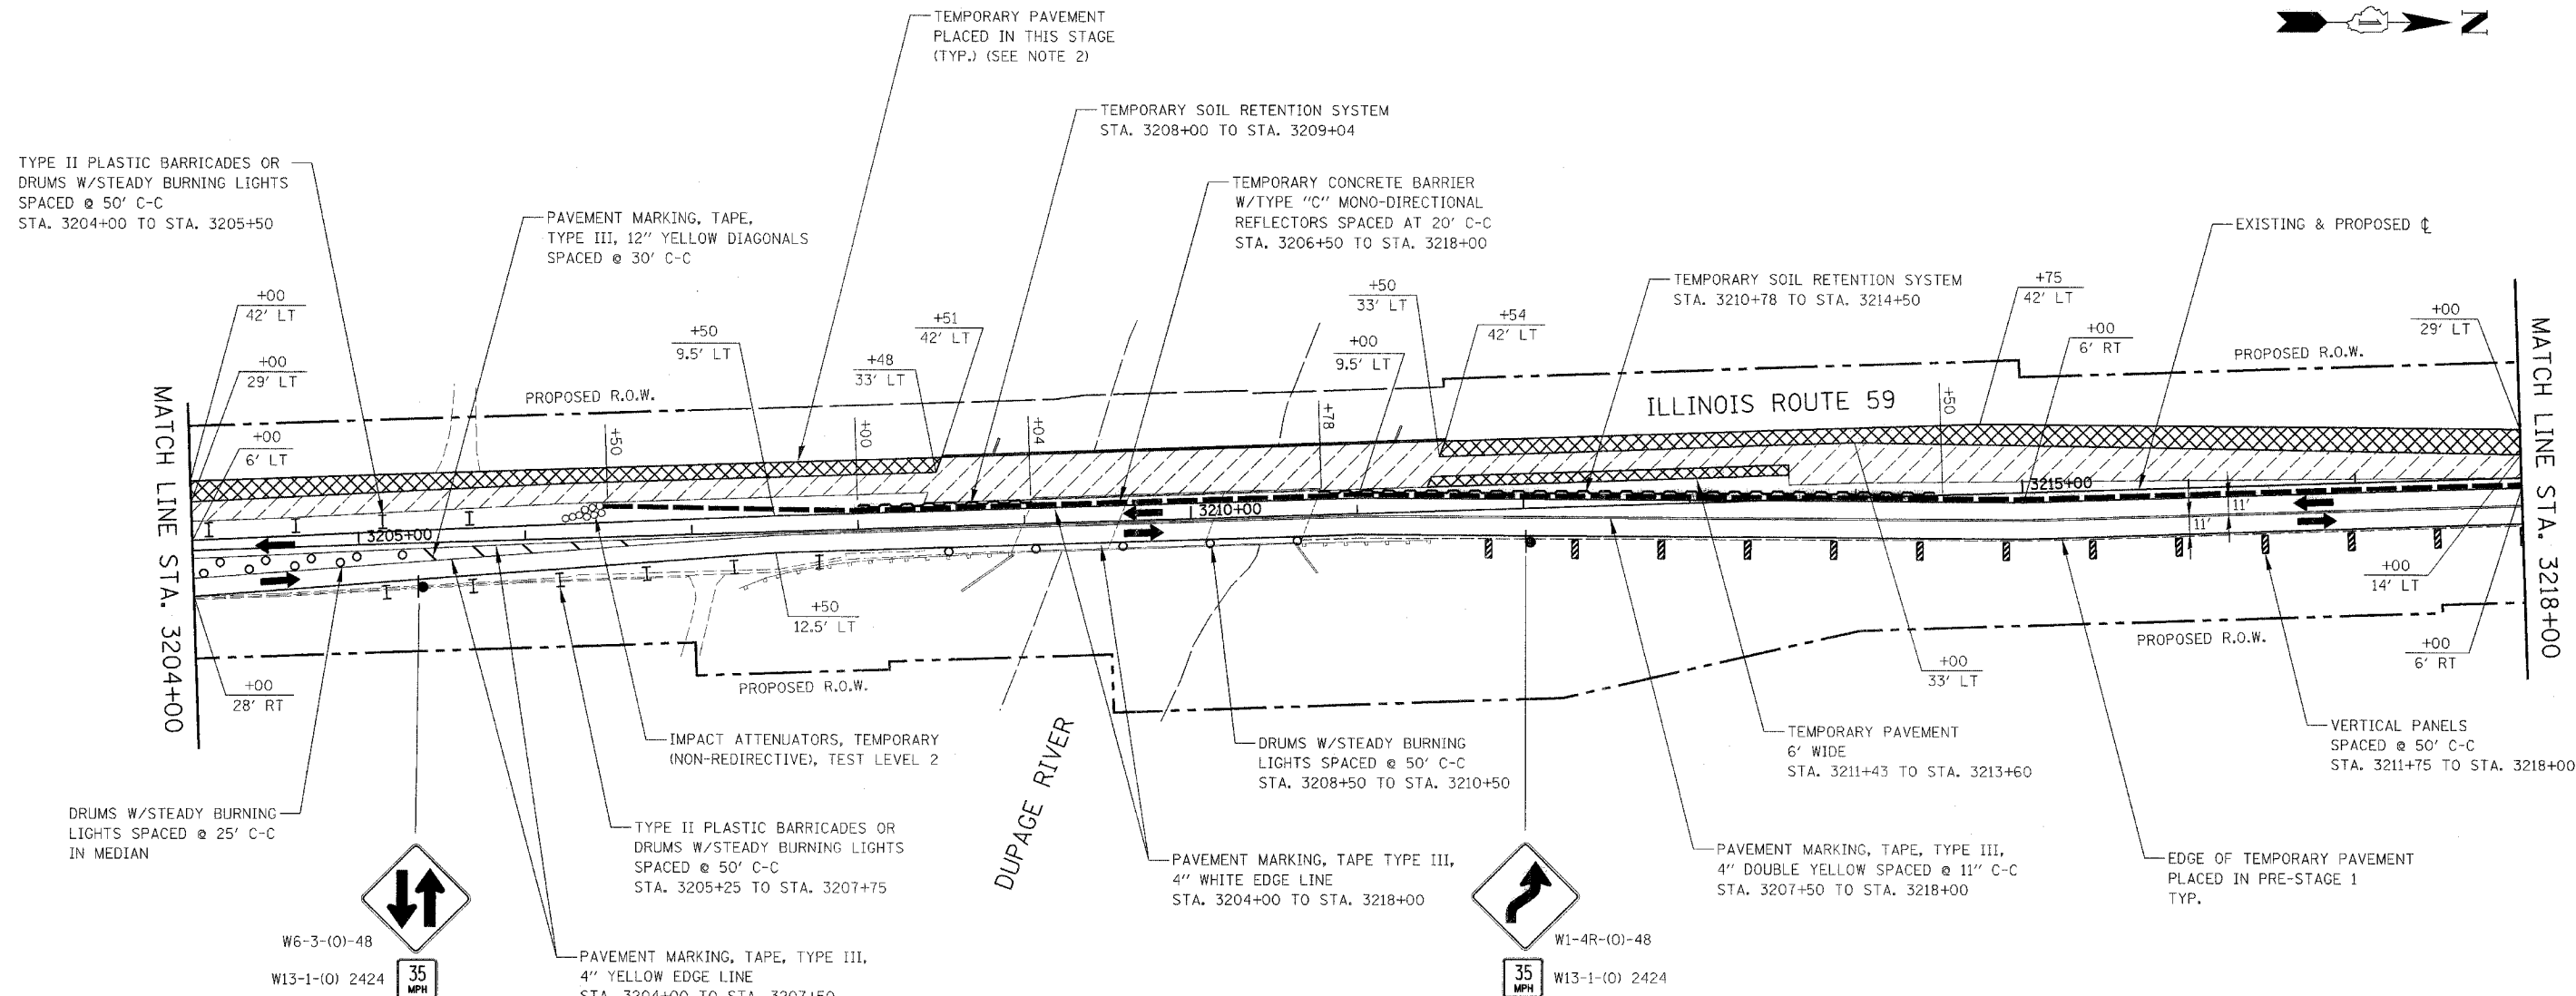

- NOTES**
- SEE PLANS FOR LOCATION AND DIMENSIONS OF TEMPORARY PAVEMENT PLACED IN PRE-STAGE 1.
 - TEMPORARY PAVEMENT SHALL BE CONSTRUCTED IN ACCORDANCE WITH DETAIL ON SHEET NO. 102. THIS WORK SHALL BE PAID FOR AT THE CONTRACT UNIT PRICE FOR TEMPORARY PAVEMENT.
 - SEE CROSS SECTIONS FOR GRADING DETAILS.

ILLINOIS DEPARTMENT OF TRANSPORTATION
 DISTRICT NO. 1 SCHAUMBURG
 STAGING PLANS
 ILLINOIS ROUTE 59
 STAGE 1

SCALE AS SHOWN
 DATE AUGUST 17, 2007

DRAWN BY REW
 CHECKED BY JCM

