
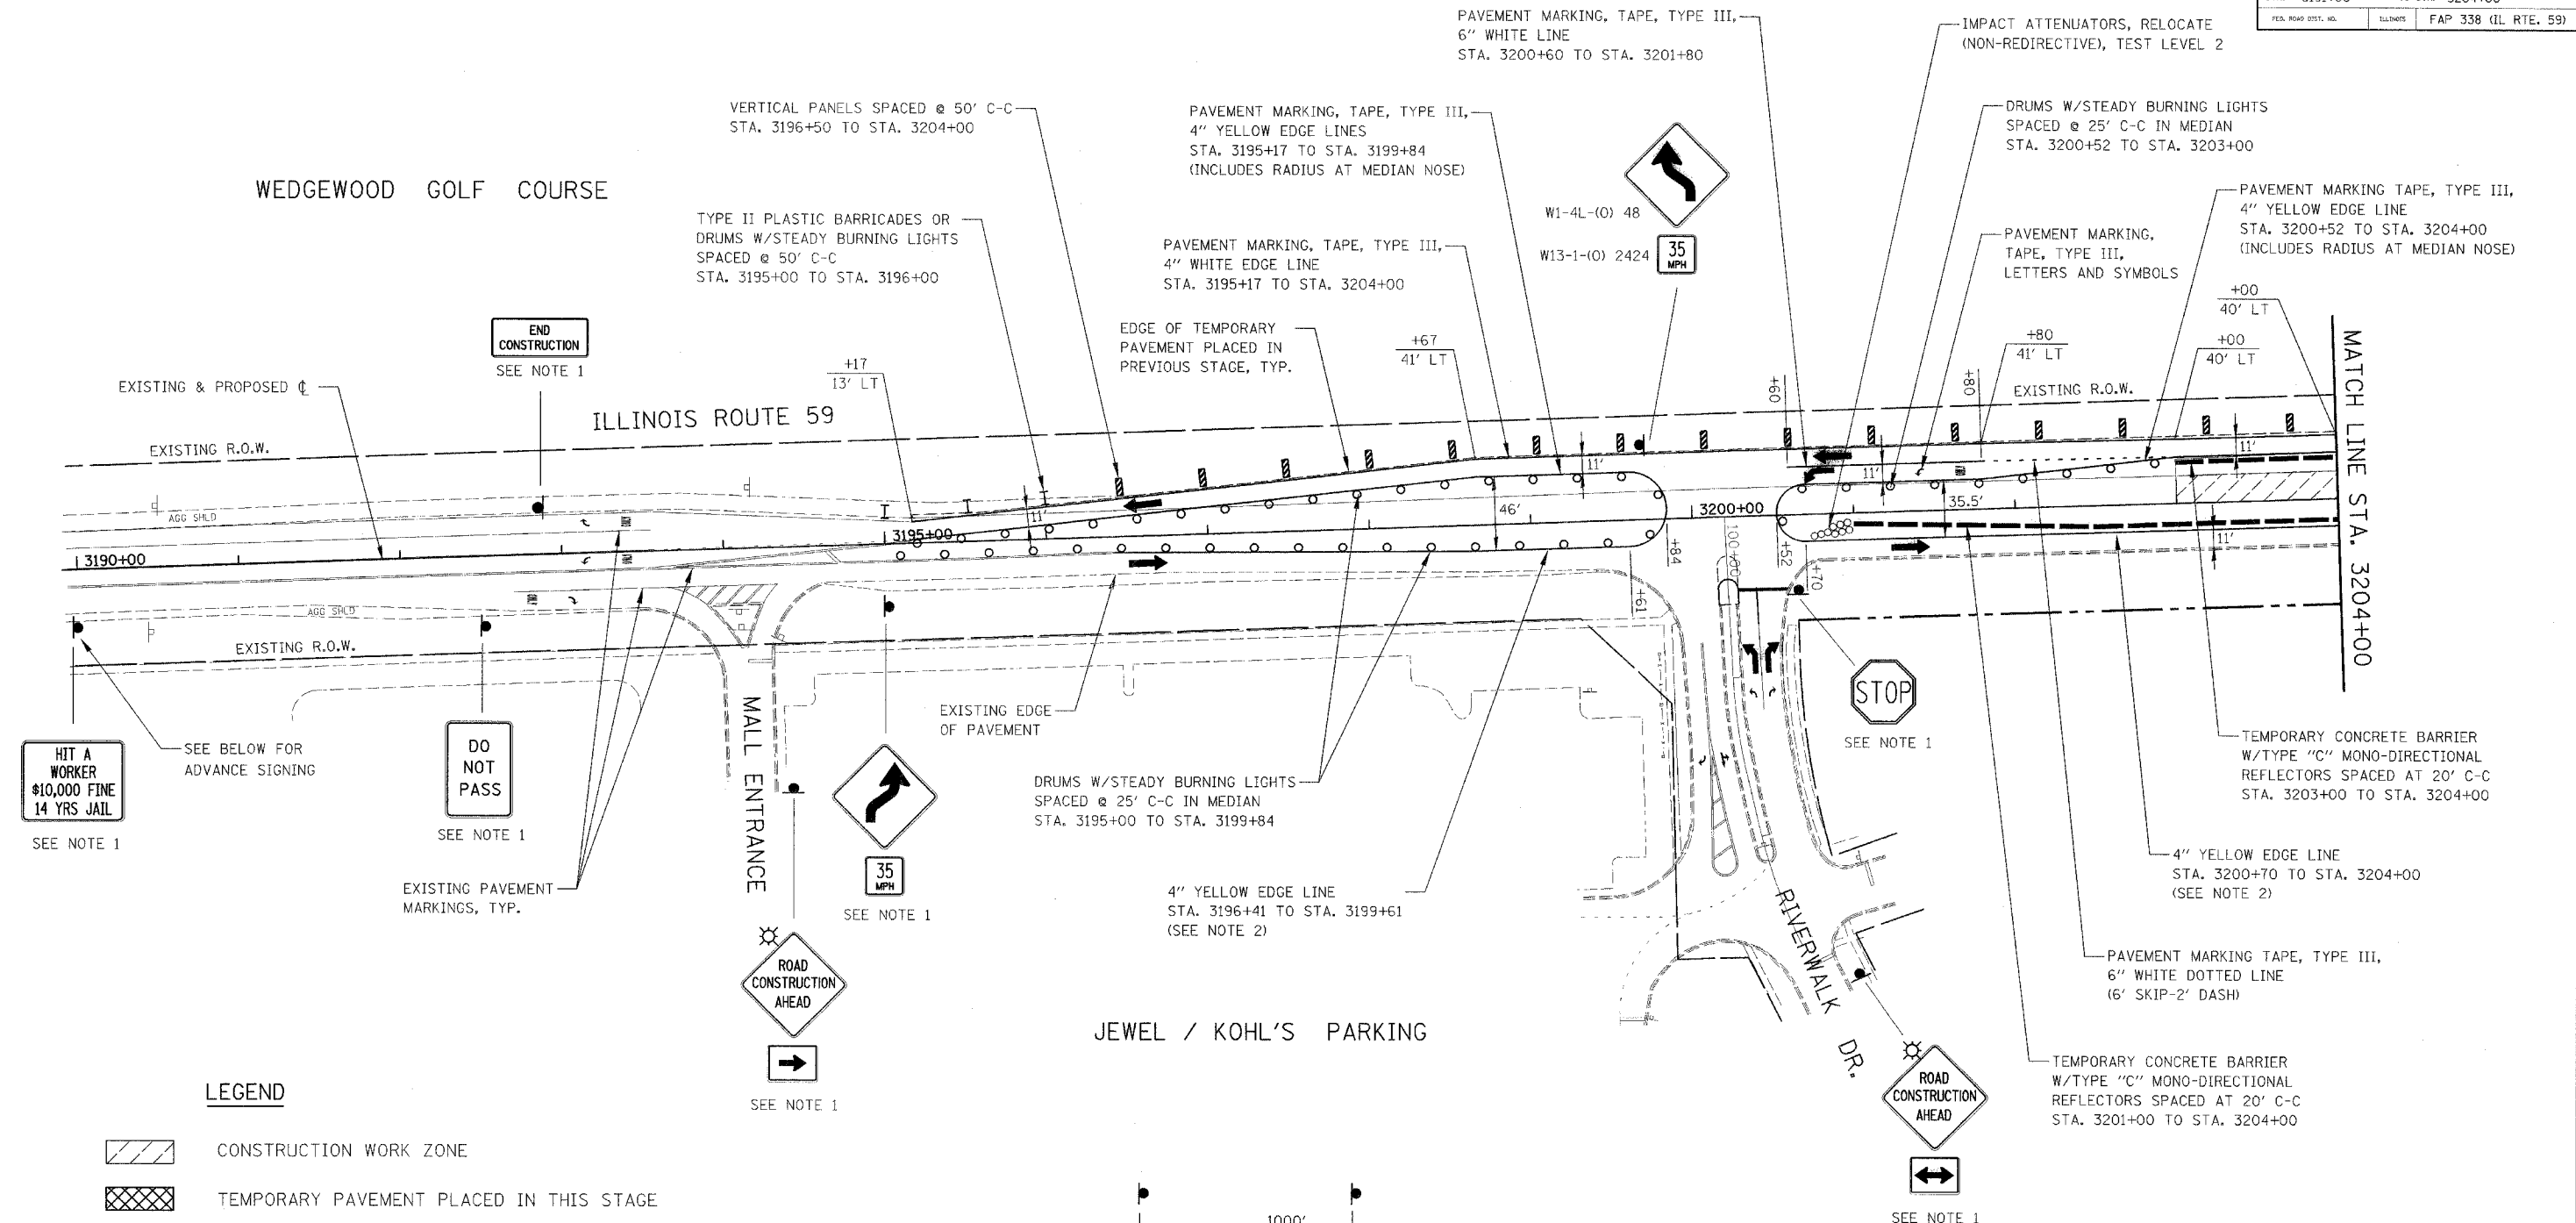



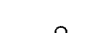



 
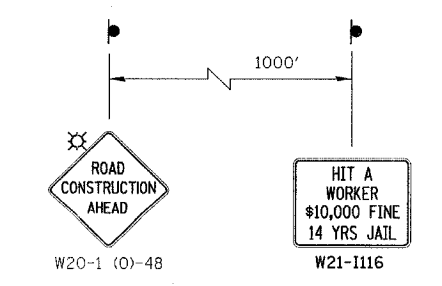


FAP RITE	SECTION	COUNTY	TOTAL SHEETS	SHEET NO
338	114 BY-R-1	WILL	139	22
STA. 3191+00		TO STA. 3204+00		
FED. ROAD DIST. NO.	ILLINOIS	FAP 338 (IL RTE. 59)		

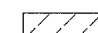

**LEGEND**


-  CONSTRUCTION WORK ZONE
-  TEMPORARY PAVEMENT PLACED IN THIS STAGE
-  DIRECTION OF TRAFFIC
-  TYPE II PLASTIC BARRICADES OR DRUMS
-  TRAFFIC WARNING OR CHANNELIZATION DRUM
-  VERTICAL PANEL
-  SIGN LOCATION
-  TYPE III BARRICADE LOCATION
-  FLASHING YELLOW LIGHT



ADVANCE SIGNING FOR NORTHBOUND ILLINOIS 59  
(SEE NOTE 1)

**NOTES**

1. SIGN PLACED IN PREVIOUS STAGE.
2. PAVEMENT MARKING PLACED IN PREVIOUS STAGE.

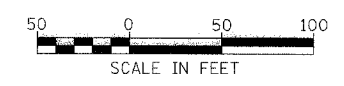

ILLINOIS DEPARTMENT OF TRANSPORTATION  
DISTRICT NO. 1 SCHAUMBURG  
STAGING PLANS  
ILLINOIS ROUTE 59  
STAGE 2

SCALE AS SHOWN  
DATE AUGUST 17, 2007

DRAWN BY REW  
CHECKED BY JCM