


FAP R/L	SECTION	COUNTY	TOTAL SHEETS	SHEET NO
338	114 BY-R-1	WILL	139	26
STA. 3204+00 TO STA. 3218+00				
FED. ROAD DIST. NO.	ILLINOIS	FAP 338 (IL RTE. 59)		

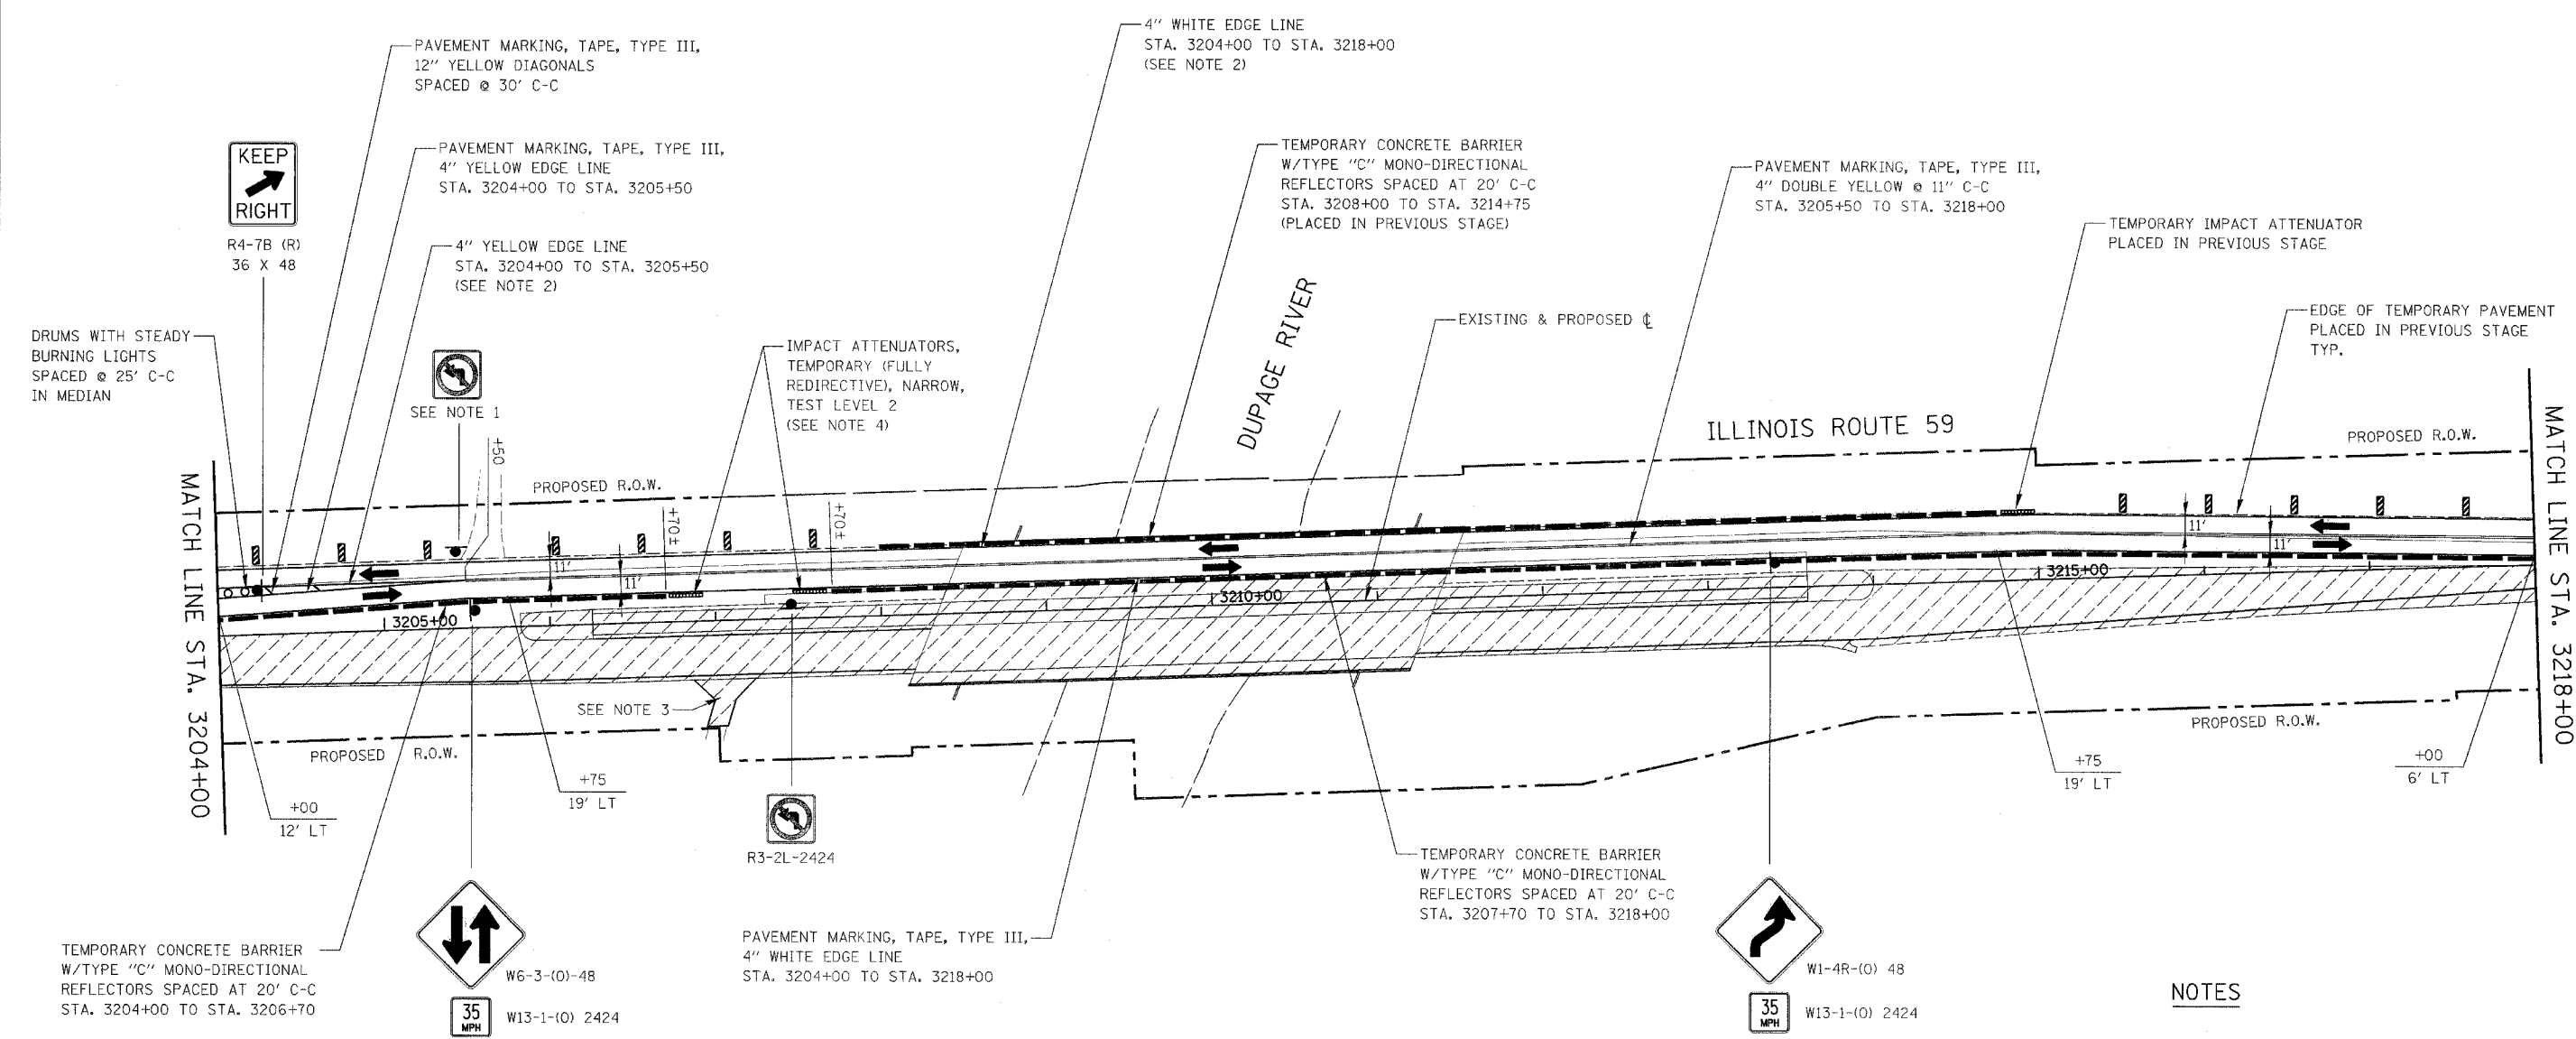

NOTES

1. SIGN PLACED IN PREVIOUS STAGE.
2. PAVEMENT MARKING PLACED IN PREVIOUS STAGE.
3. CONTRACTOR SHALL STAGE CONSTRUCTION IN THIS AREA TO MAINTAIN ACCESS TO ADJACENT PROPERTY AT ALL TIMES.
4. TEMPORARY IMPACT ATTENUATORS SHALL BE LOCATED, AS DIRECTED BY THE ENGINEER, TO MAINTAIN ACCESS TO ADJACENT PROPERTY.

ILLINOIS DEPARTMENT OF TRANSPORTATION
 DISTRICT NO. 1 SCHAUMBURG
 STAGING PLANS
 ILLINOIS ROUTE 59
 STAGE 3

SCALE AS SHOWN
 DATE AUGUST 17, 2007

DRAWN BY REW
 CHECKED BY JCM

