
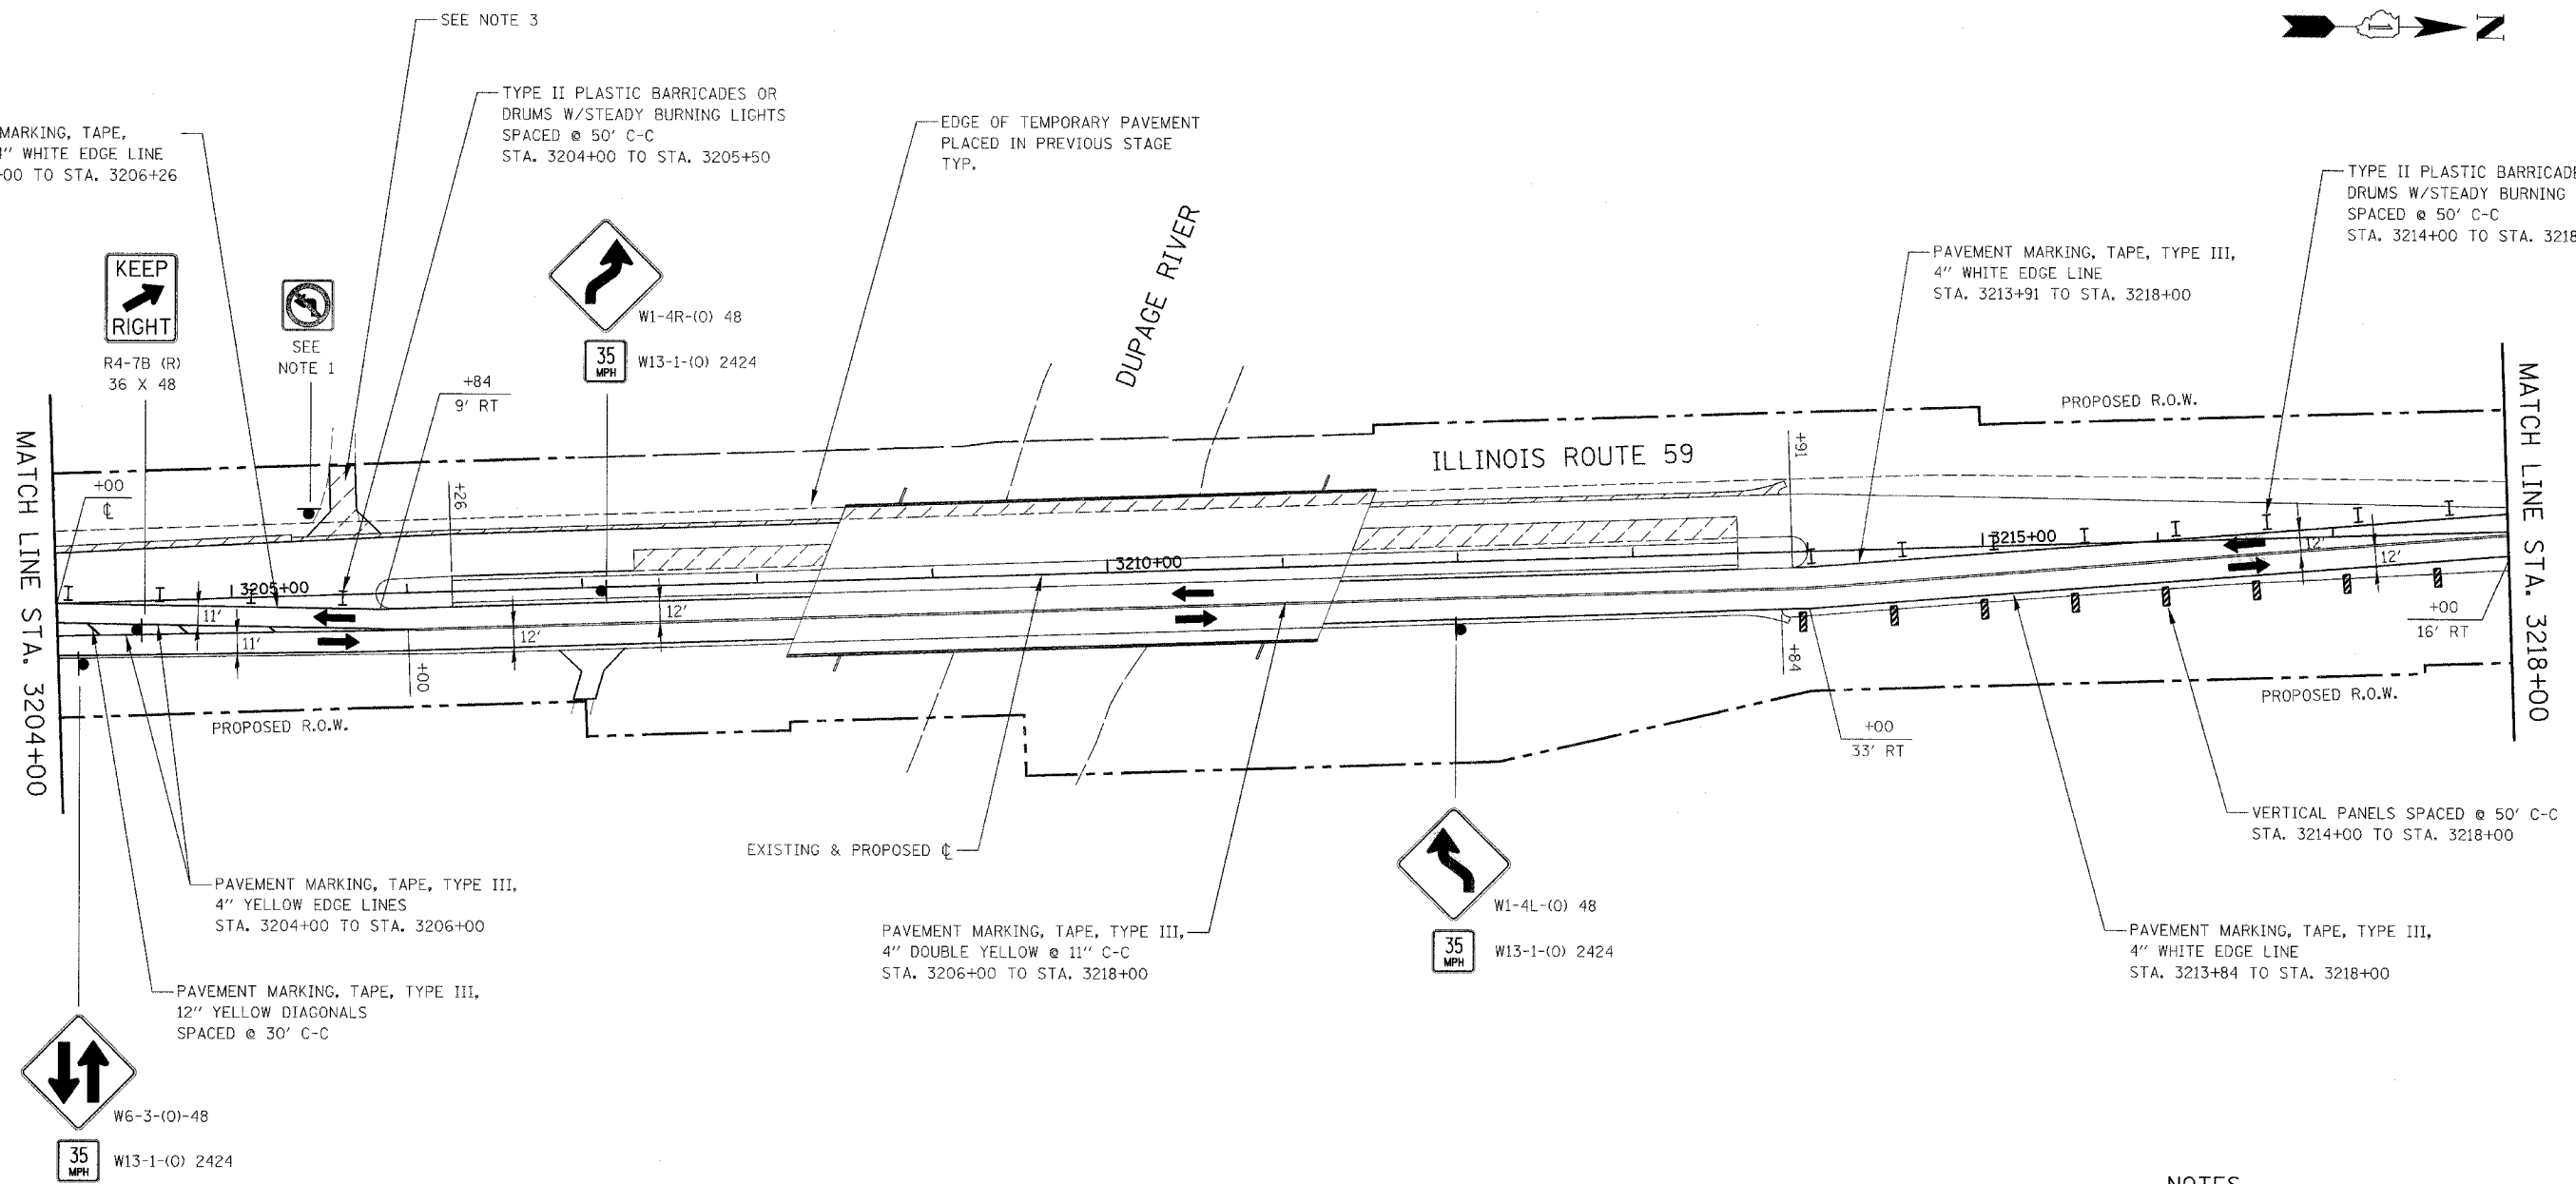


CONTRACT NO. 60C19


FAP SHE.	SECTION	COUNTY	TOTAL SHEETS	SHEET NO.
338	114 BY-R-1	WILL.	139	29
STA. 3204+00		TO STA. 3218+00		
FED. ROAD DIST. NO.		ILLINOIS	FAP 338 (ILL. RTE. 59)	

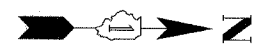

NOTES

1. SIGN PLACED IN PREVIOUS STAGE.
2. PAVEMENT MARKING PLACED IN PREVIOUS STAGE.
3. CONTRACTOR SHALL STAGE CONSTRUCTION IN THIS AREA TO MAINTAIN ACCESS TO ADJACENT PROPERTY AT ALL TIMES.

ILLINOIS DEPARTMENT OF TRANSPORTATION
 DISTRICT NO. 1 SCHAUMBURG
 STAGING PLANS
 ILLINOIS ROUTE 59
 STAGE 4

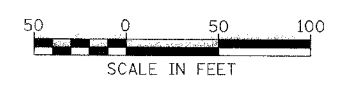

SCALE AS SHOWN
 DATE AUGUST 17, 2007
 DRAWN BY REW
 CHECKED BY JCM