


FAP RTE.	SECTION	COUNTY	TOTAL SHEETS	SHEET NO.
338	114 BY-R-1	WILL	139	71
STA.	TO STA.			
FED. ROAD DIST. NO.	SLAB/IS	FED. AID PROJECT		

***For c(E), c₁(E), d(E), and d₁(E) - Deck to Sidewalk/Parapet Bars see DWG. S-14

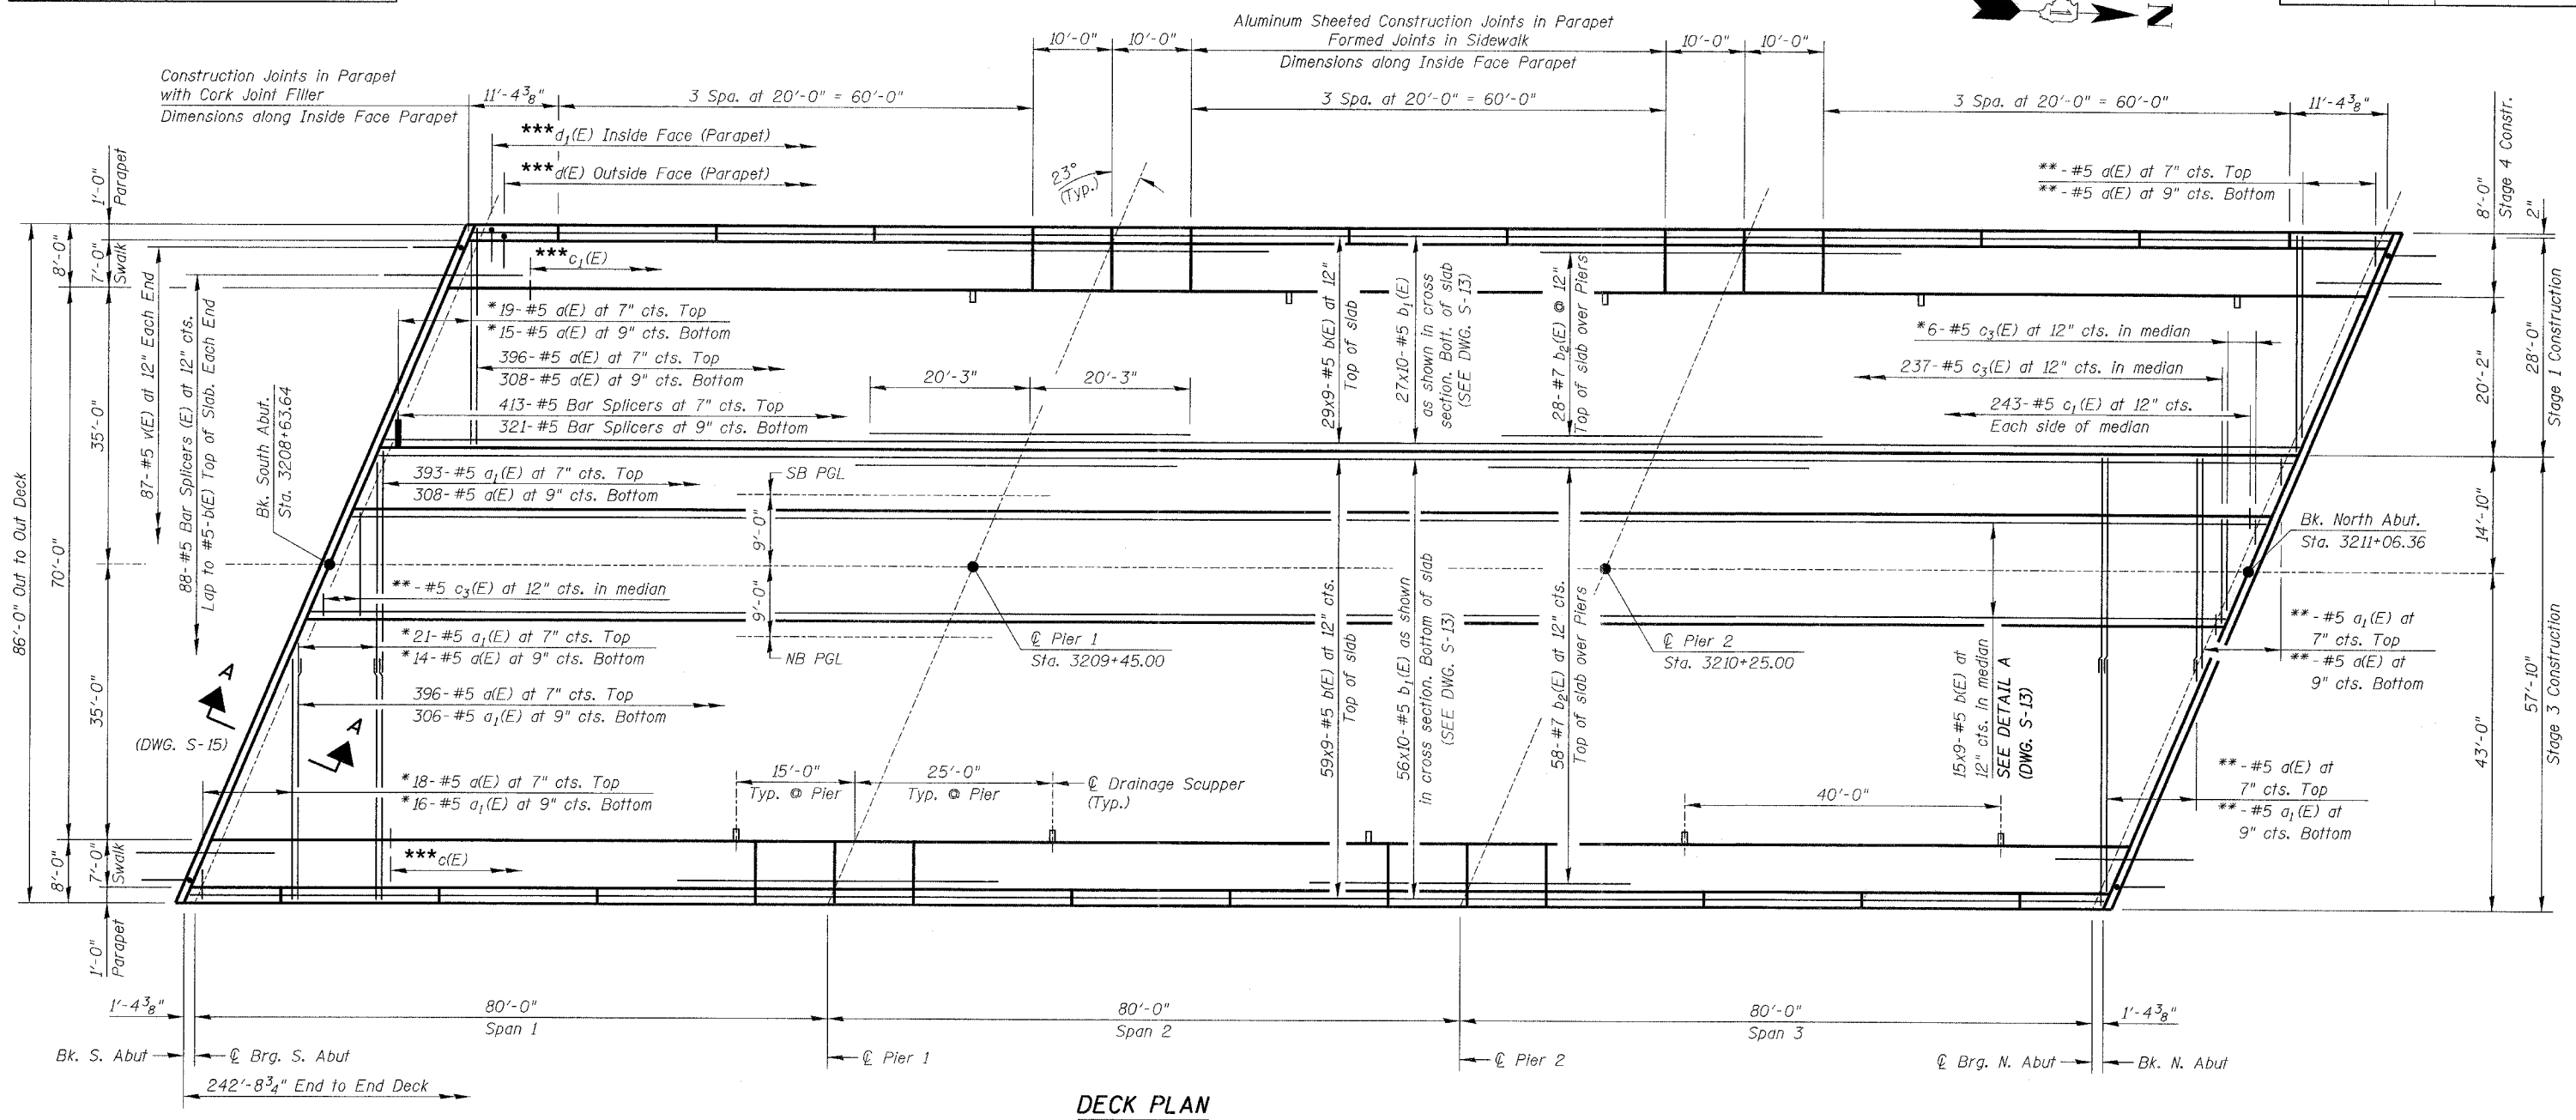

*Order bars full length and out to fit skew.
**Remainder of bars to be placed as shown.

Notes:

Reinforcement Bars designated (E) shall be epoxy coated.
Bars indicated thus 20 x 3-#5 etc. indicates 20 lines of bars with 3 lengths per line.
SEE DWG. S-13 For Deck Cross Section Details.
SEE DWG. S-14 For Sidewalk & Parapet Details

SEE DWG. S-16 for Deck Misc. Details and Bill of Material.
SEE DWG. S-17 for Drainage Scupper Details.
Work this DWG. with DWGS. S-13 thru S-16.

MIN. BAR LAPS:
#5 = 1'-8"
#7 = 2'-9"

REVISIONS	
NAME	DATE

DWG. S-12 of 34
ILLINOIS DEPARTMENT OF TRANSPORTATION
DECK PLAN
ILLINOIS ROUTE 59 OVER DuPAGE RIVER
FAP ROUTE 338 SECTION 114 BY-R-1
WILL COUNTY
STATION 3209+85.00
STRUCTURE NUMBER 099-0339
SCALE: NONE
DATE: 08/17/07
DESIGNED BY: SB
CHECKED BY: WPM
DRAWN BY: TL
CHECKED BY: SB

FILE: L:\6632\01\Cad\Drawings\Roadway_Structures\Bridges\663201-50339-DK01.dgn

