


FAP DIST.	SECTION	COUNTY	TOTAL SHEETS	SHEET NO.
338	114 BY-R-1	WILL	139	100
STA.	TO STA.			
FED. ROAD DIST. NO.	BLDG. NO.	FAP 338 (IL RTE. 59)		

STATE OF ILLINOIS
DEPARTMENT OF TRANSPORTATION

DATE	SECTION	COUNTY	TOTAL SHEETS	SHEET NO.
11/10/8	114 BY-R-1	WILL	139	5

8 SHEETS

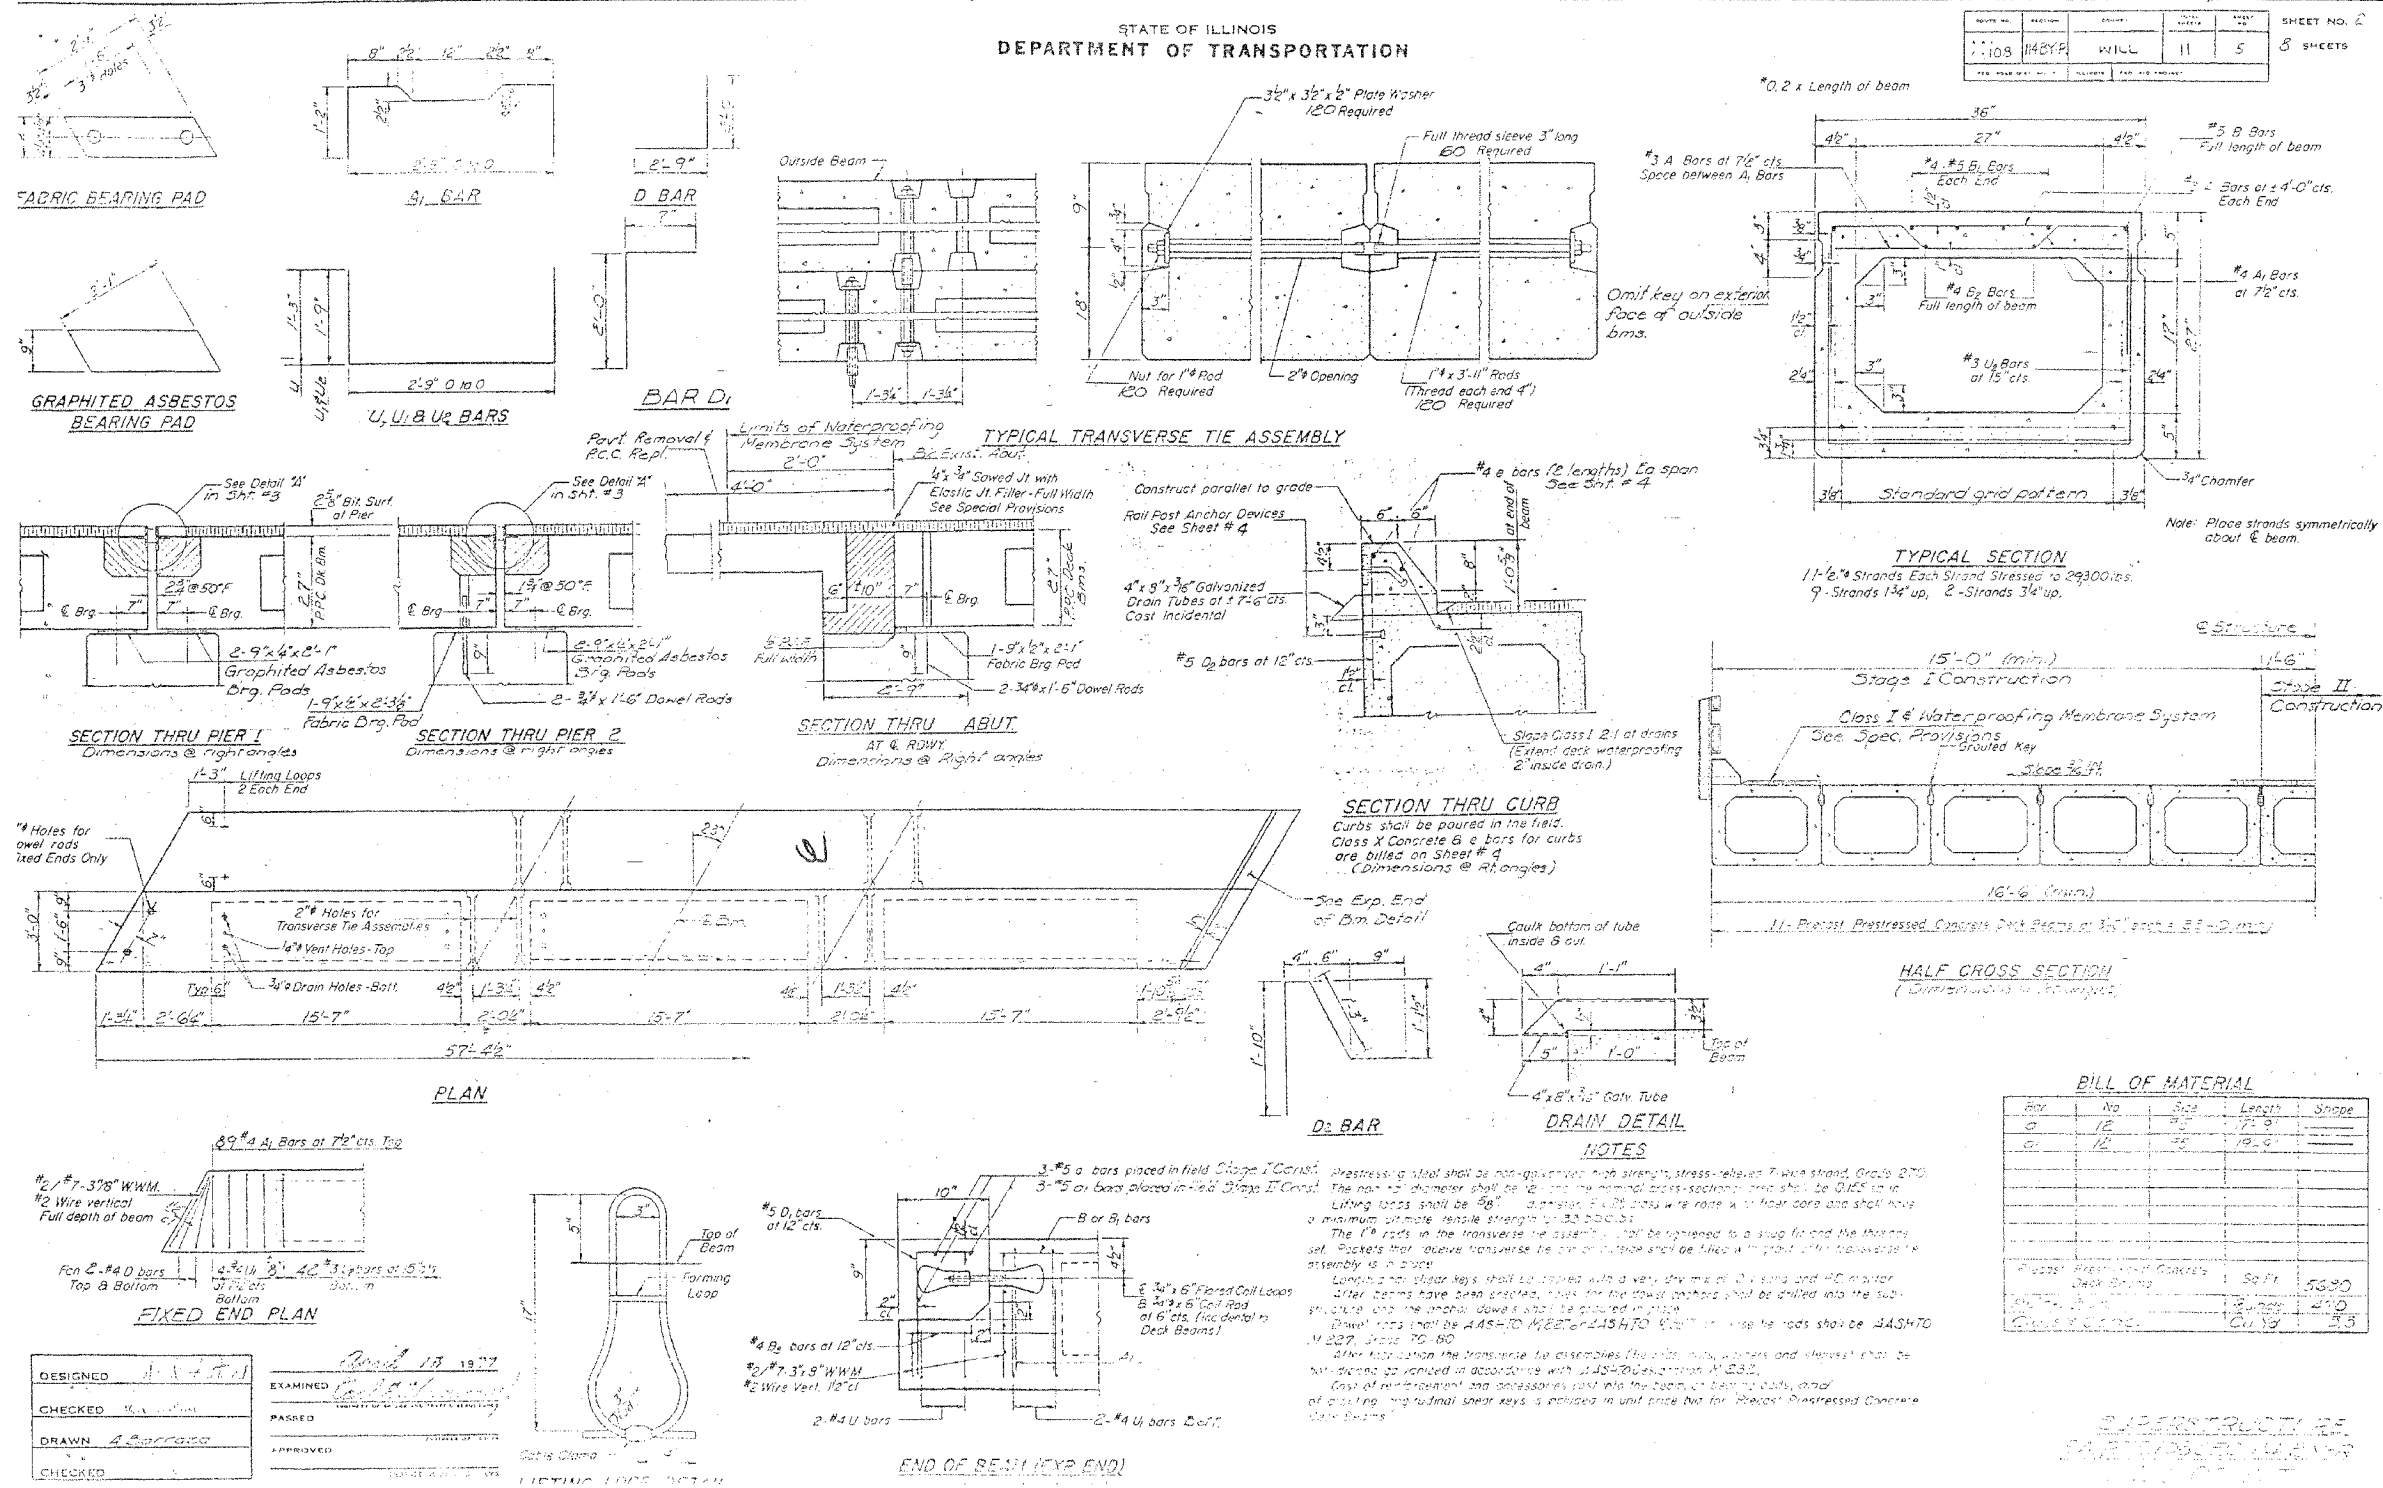

FOR INFORMATION ONLY

ILLINOIS DEPARTMENT OF TRANSPORTATION
DISTRICT NO. 1 SCHAUMBURG
1977 EXISTING STRUCTURE PLANS
FAP ROUTE 338 SECTION 114 BY-R-1
WILL COUNTY
SN 099-0143 (E)

SCALE _____ DRAWN BY _____
DATE AUGUST 17, 2007 CHECKED BY _____