


CROSS SECTION SURVEYED BY DATE
 SECTION ALIGNED CHECKED
 NOTE BOOK NO. OF WAY CHECKED
 NO. ROAD FILE NAME

CROSS SECTION SURVEYED BY DATE
 SECTION ALIGNED CHECKED
 NOTE BOOK NO. OF WAY CHECKED
 NO. ROAD FILE NAME

ILLINOIS ROUTE 59
 PRE-STAGE 1

24 338	SECTION 114 BY-R-1	COUNTY WILL	TOTAL SHEETS 138	SHEET NO. 118
STA. 3195+17		TO STA. 3199+00		
FED. ROAD DIST. NO.		FAP 338 (IL RTE. 59)		

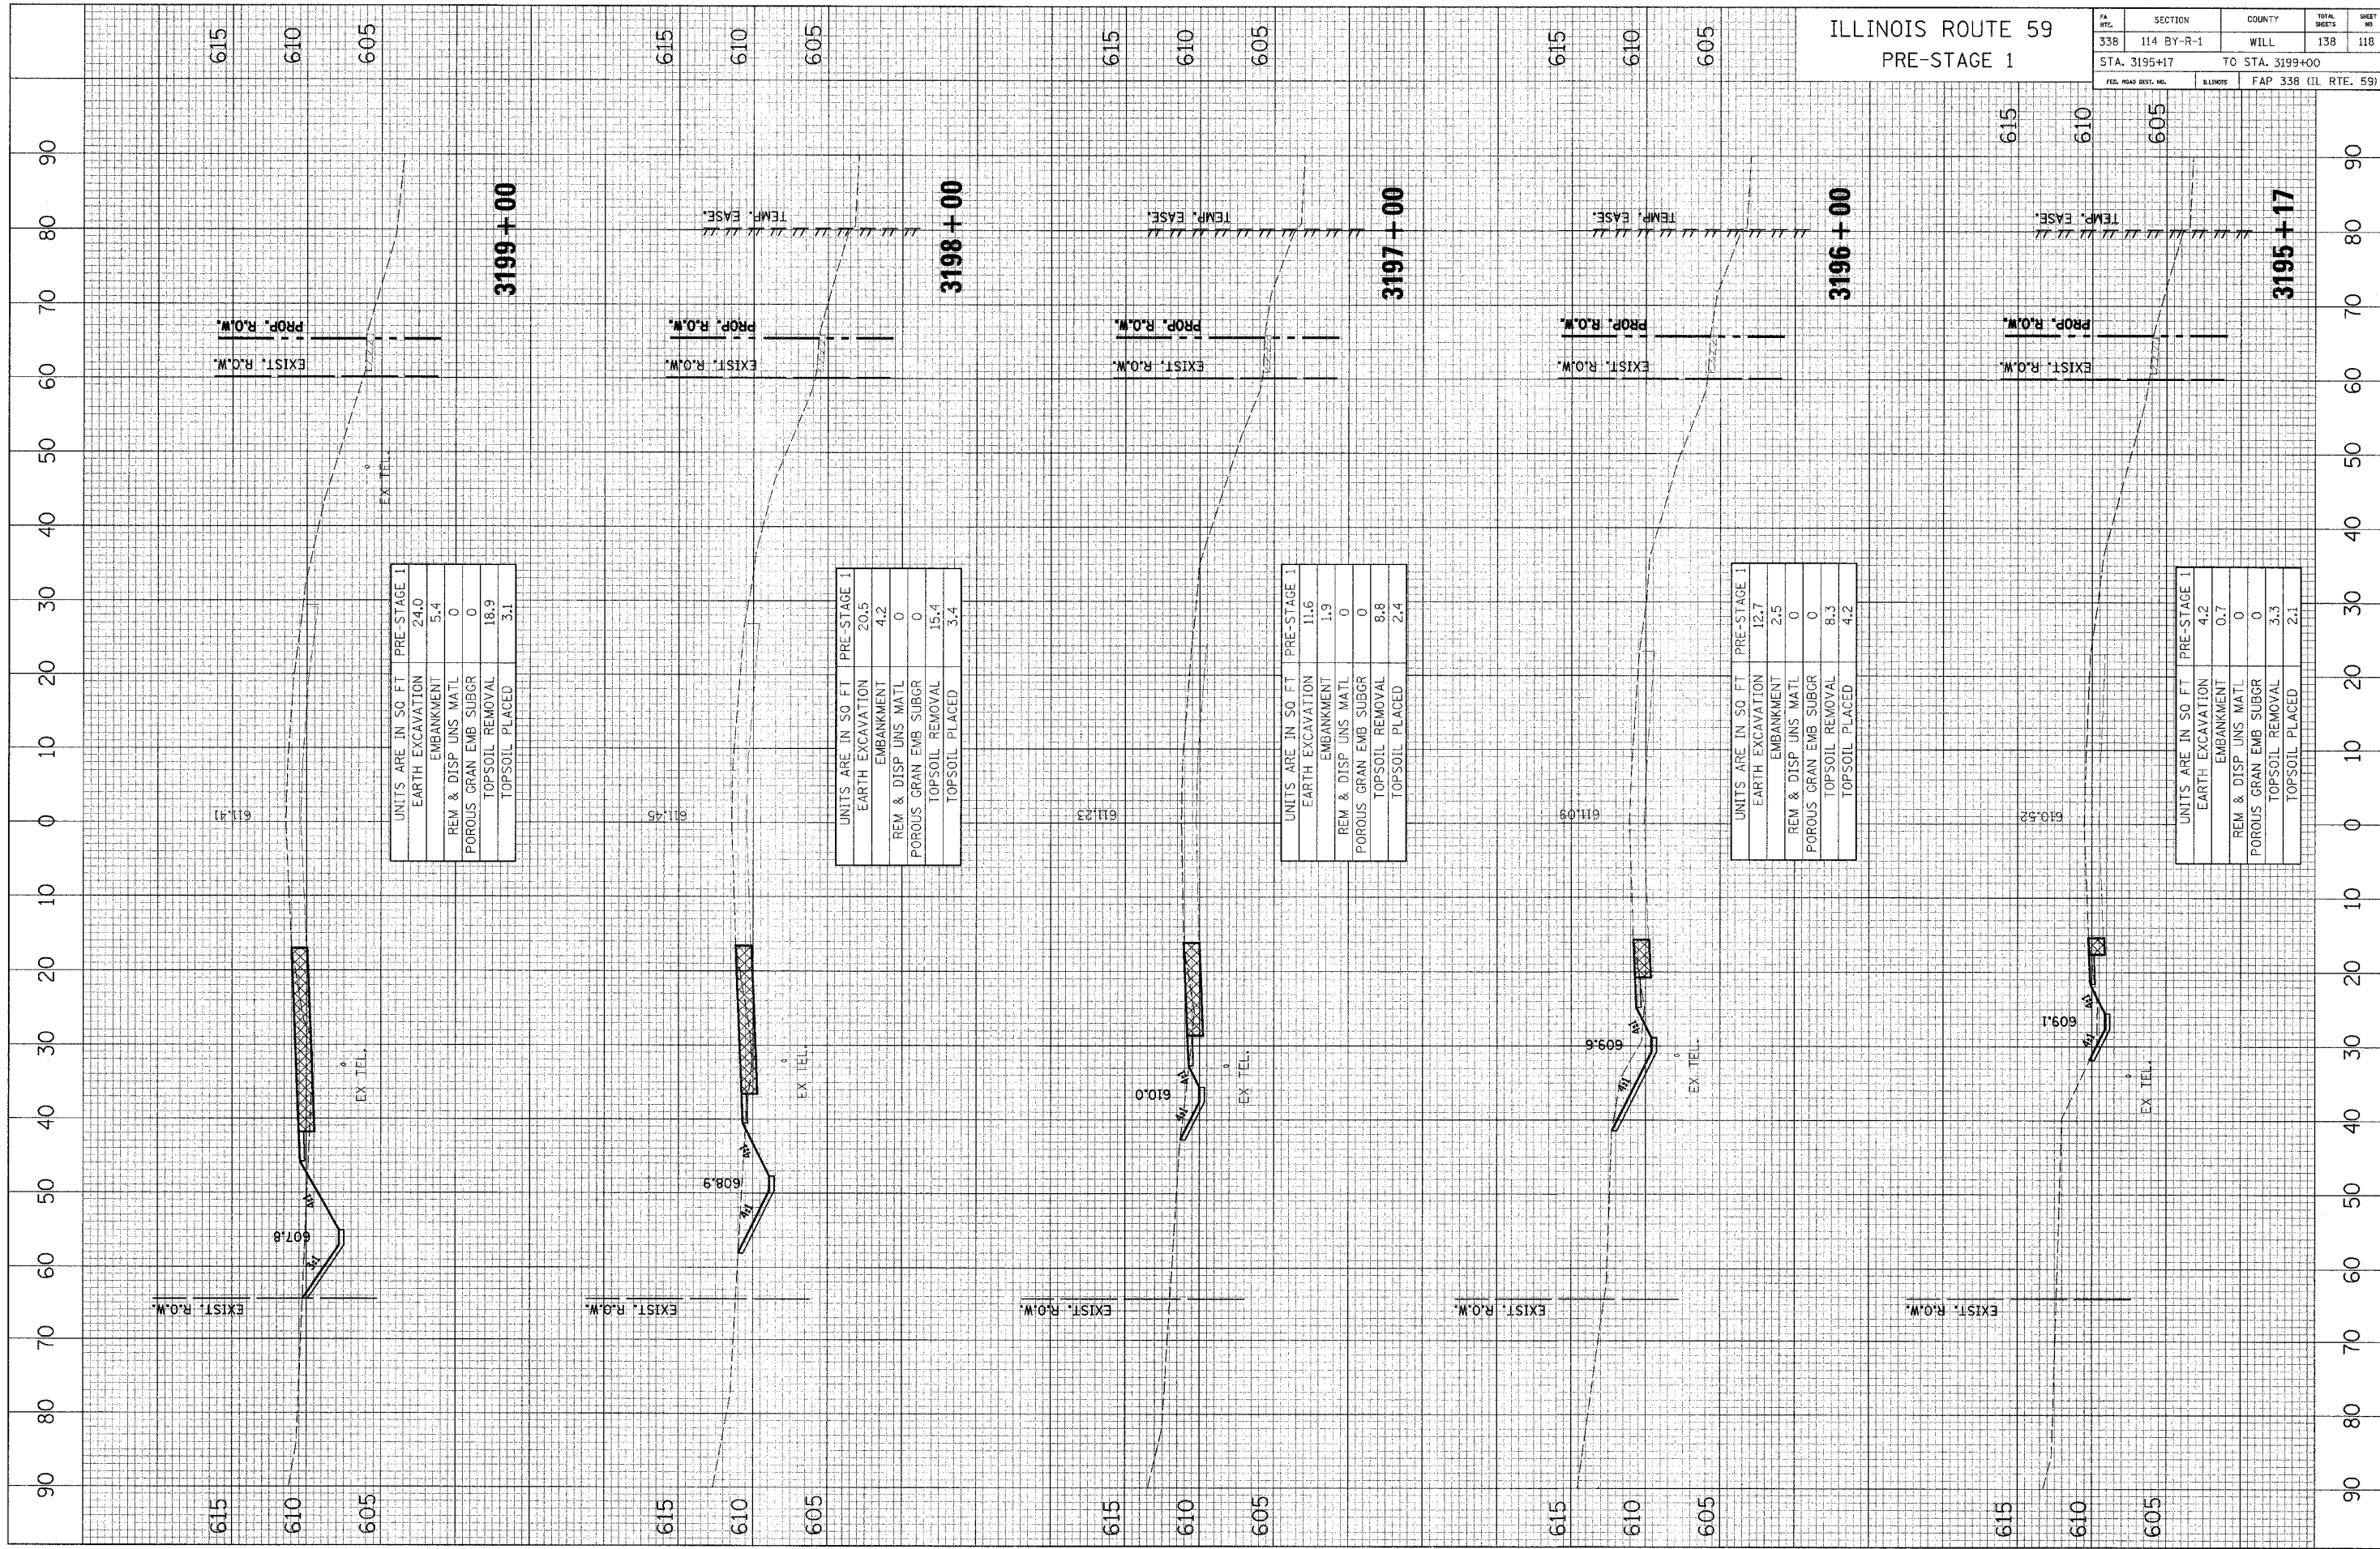

UNITS ARE IN SQ FT PRE-STAGE 1

EARTH EXCAVATION	24.0
EMBANKMENT	5.4
REM & DISP UNS MATL	0
POROUS GRAN EMB SUBGR	0
TOPSOIL REMOVAL	18.9
TOPSOIL PLACED	3.1

UNITS ARE IN SQ FT PRE-STAGE 1

EARTH EXCAVATION	20.5
EMBANKMENT	4.2
REM & DISP UNS MATL	0
POROUS GRAN EMB SUBGR	0
TOPSOIL REMOVAL	15.4
TOPSOIL PLACED	3.4

UNITS ARE IN SQ FT PRE-STAGE 1

EARTH EXCAVATION	11.6
EMBANKMENT	1.9
REM & DISP UNS MATL	0
POROUS GRAN EMB SUBGR	0
TOPSOIL REMOVAL	8.8
TOPSOIL PLACED	2.4

UNITS ARE IN SQ FT PRE-STAGE 1

EARTH EXCAVATION	12.7
EMBANKMENT	2.5
REM & DISP UNS MATL	0
POROUS GRAN EMB SUBGR	0
TOPSOIL REMOVAL	8.3
TOPSOIL PLACED	4.2

UNITS ARE IN SQ FT PRE-STAGE 1

EARTH EXCAVATION	4.2
EMBANKMENT	0.7
REM & DISP UNS MATL	0
POROUS GRAN EMB SUBGR	0
TOPSOIL REMOVAL	3.3
TOPSOIL PLACED	2.1

BY DATE

BY DATE