


CROSS SECTION SURVEYED BY DATE  
 SECTION PLOTTED BY DATE  
 NOTE BOOK NO. OF WAY CHECKED  
 NO. CAD FILE NAME

CROSS SECTION SURVEYED BY DATE  
 SECTION PLOTTED BY DATE  
 NOTE BOOK NO. OF WAY CHECKED  
 NO. STRUCTURE NOTATION CRK

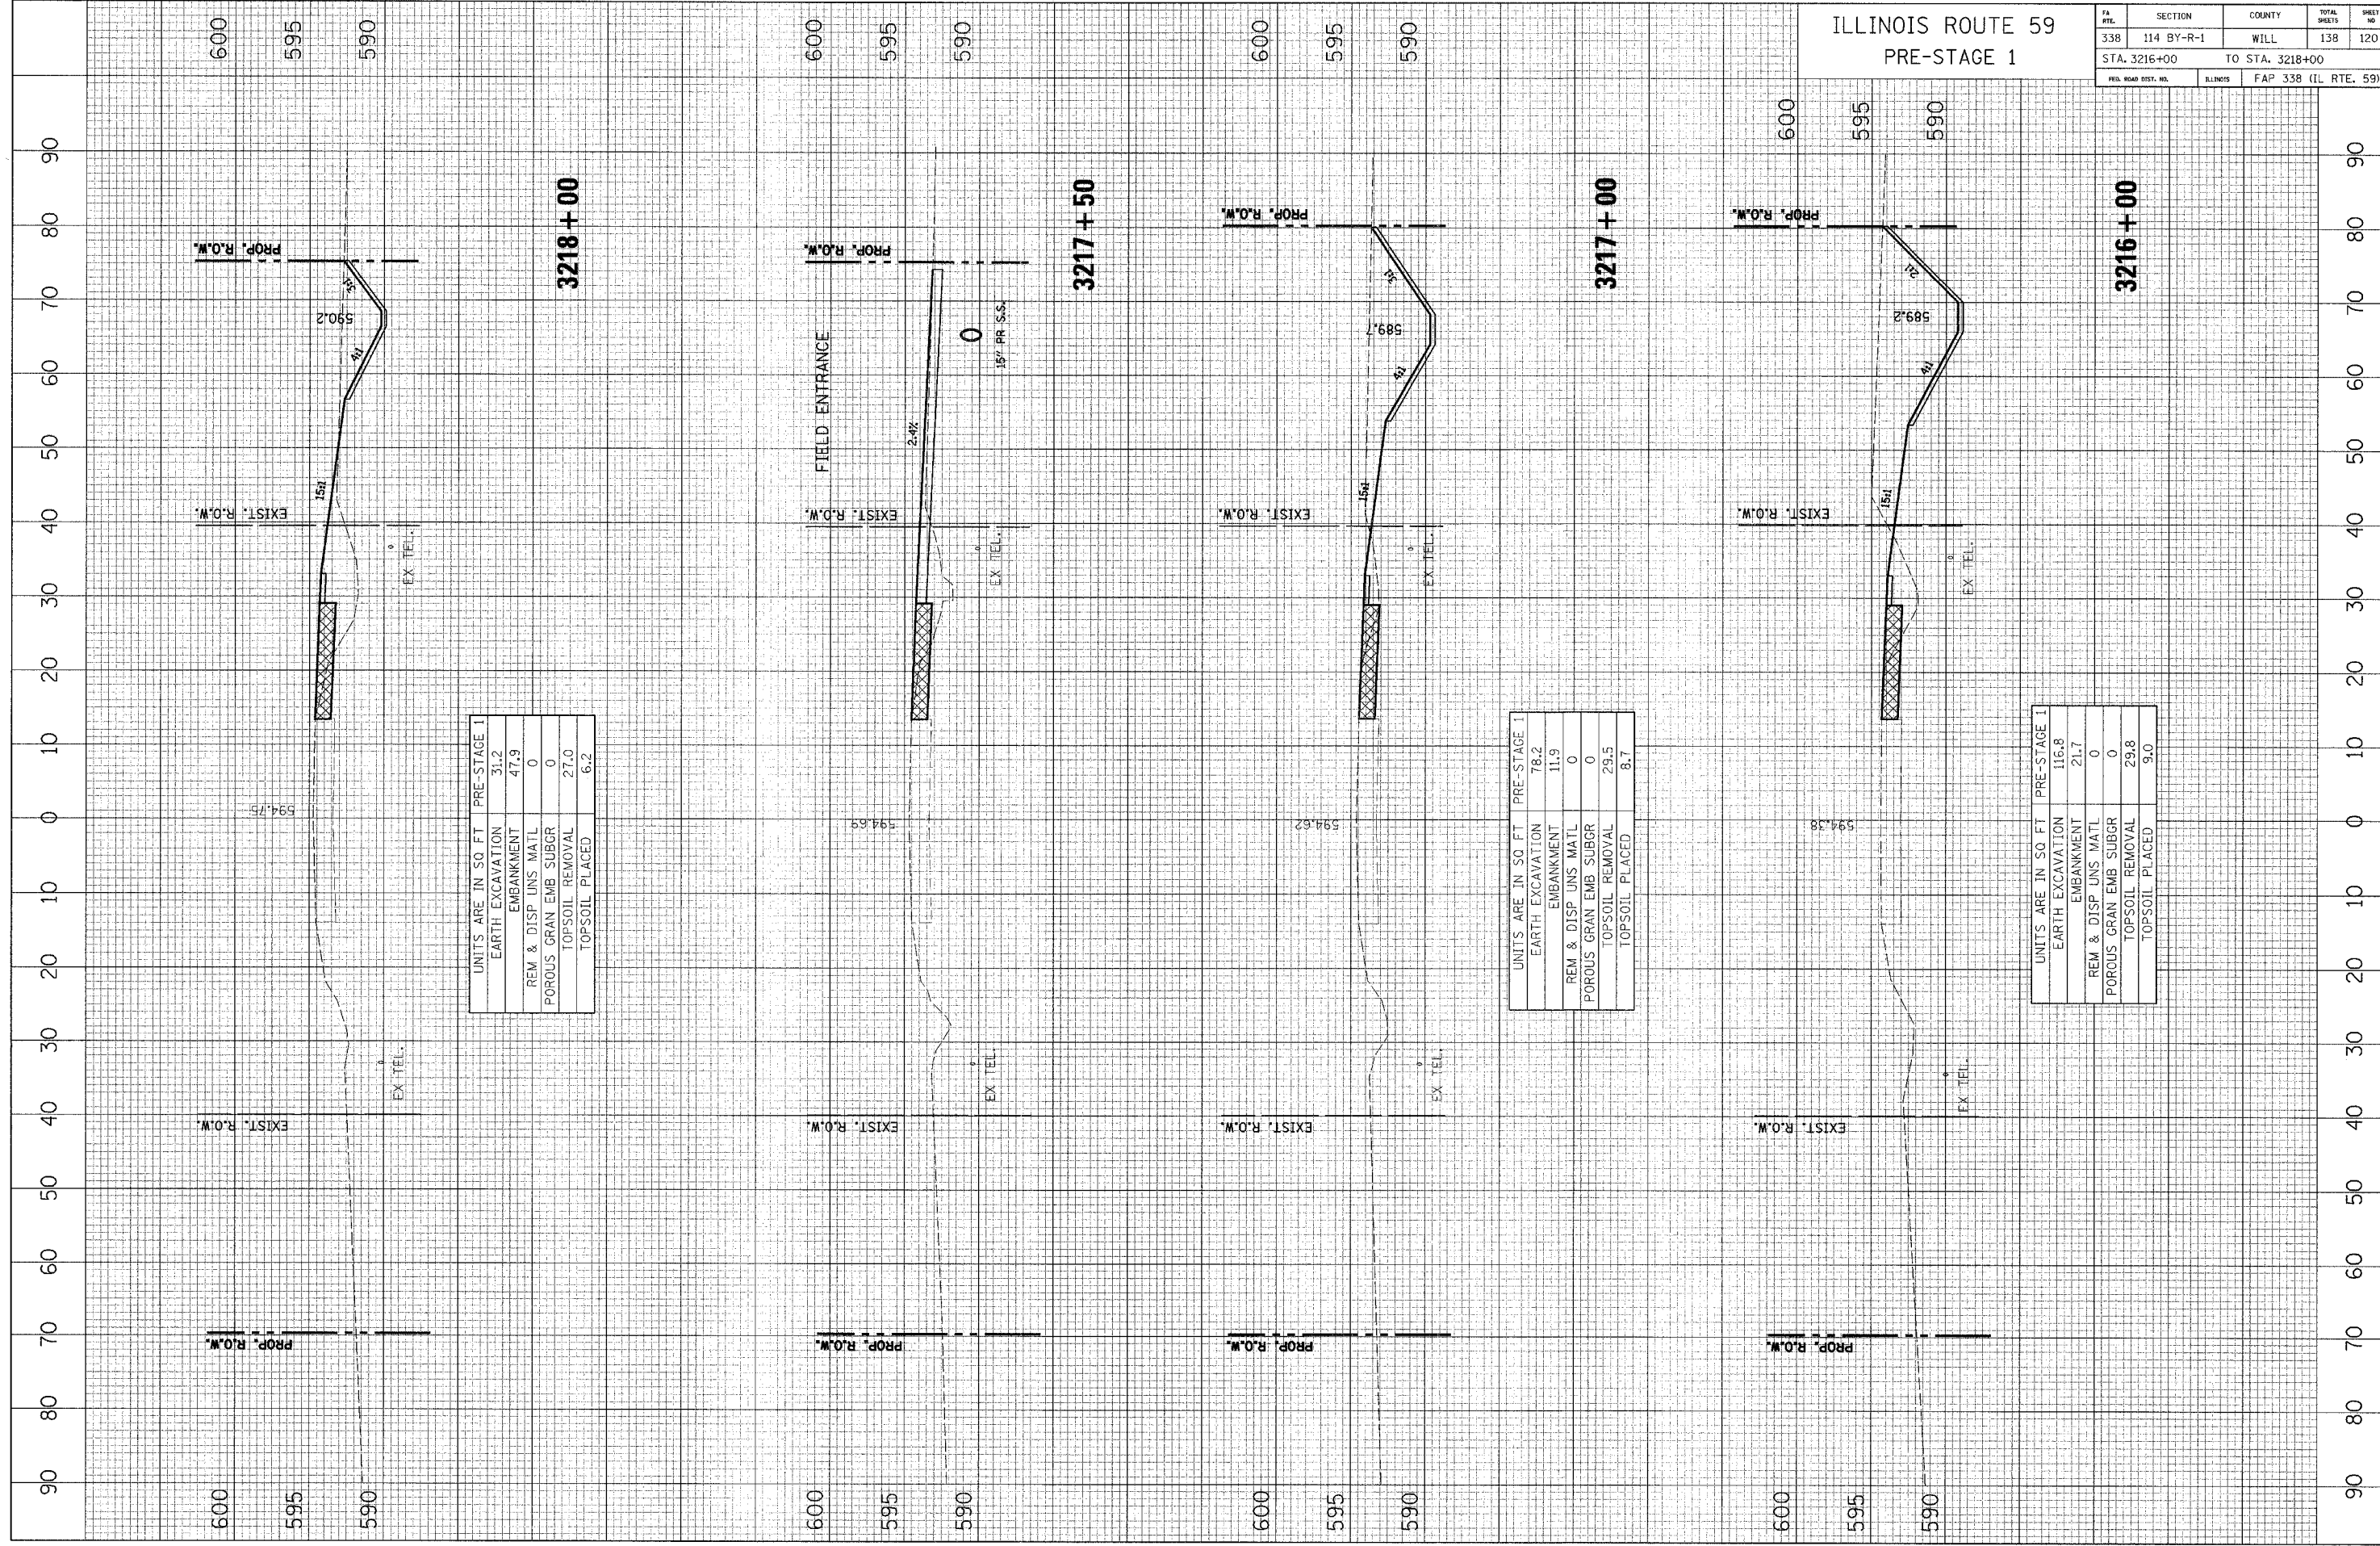

UNITS ARE IN SQ FT PRE-STAGE 1

EARTH EXCAVATION	31.2
EMBANKMENT	47.9
REM & DISP UNS MATL	0
POROUS GRAN EMB SUBGR	0
TOPSOIL REMOVAL	27.0
TOPSOIL PLACED	6.2

UNITS ARE IN SQ FT PRE-STAGE 1

EARTH EXCAVATION	78.2
EMBANKMENT	11.9
REM & DISP UNS MATL	0
POROUS GRAN EMB SUBGR	0
TOPSOIL REMOVAL	29.5
TOPSOIL PLACED	8.7

UNITS ARE IN SQ FT PRE-STAGE 1

EARTH EXCAVATION	116.8
EMBANKMENT	21.7
REM & DISP UNS MATL	0
POROUS GRAN EMB SUBGR	0
TOPSOIL REMOVAL	29.8
TOPSOIL PLACED	9.0

UNITS ARE IN SQ FT PRE-STAGE 1

EARTH EXCAVATION	116.8
EMBANKMENT	21.7
REM & DISP UNS MATL	0
POROUS GRAN EMB SUBGR	0
TOPSOIL REMOVAL	29.8
TOPSOIL PLACED	9.0

ILLINOIS ROUTE 59  
 PRE-STAGE 1

FA RTE.	SECTION	COUNTY	TOTAL SHEETS	SHEET NO.
338	114 BY-R-1	WILL	138	120
STA. 3216+00		TO STA. 3218+00		
FED. ROAD DIST. NO.	ILLINOIS	FAP 338 (IL RTE. 59)		