


CROSS SECTION SURVEYED BY DATE  
 SECTION GRADES CHECKED ALIGNMENT CHECKED  
 NOTE BOOK NO. DATE  
 NO. DATE

CROSS SECTION SURVEYED BY DATE  
 SECTION GRADES CHECKED ALIGNMENT CHECKED  
 NOTE BOOK NO. DATE  
 NO. DATE

FA. RTE.	SECTION	COUNTY	TOTAL SHEETS	SHEET NO.
338	114 BY-R-1	WILL	138	122
STA. 3222+00		TO STA. 3225+00		
FED. ROAD DIST. NO.		ILLINOIS	FAP 338 (IL RTE. 59)	

ILLINOIS ROUTE 59  
 PRE-STAGE 1

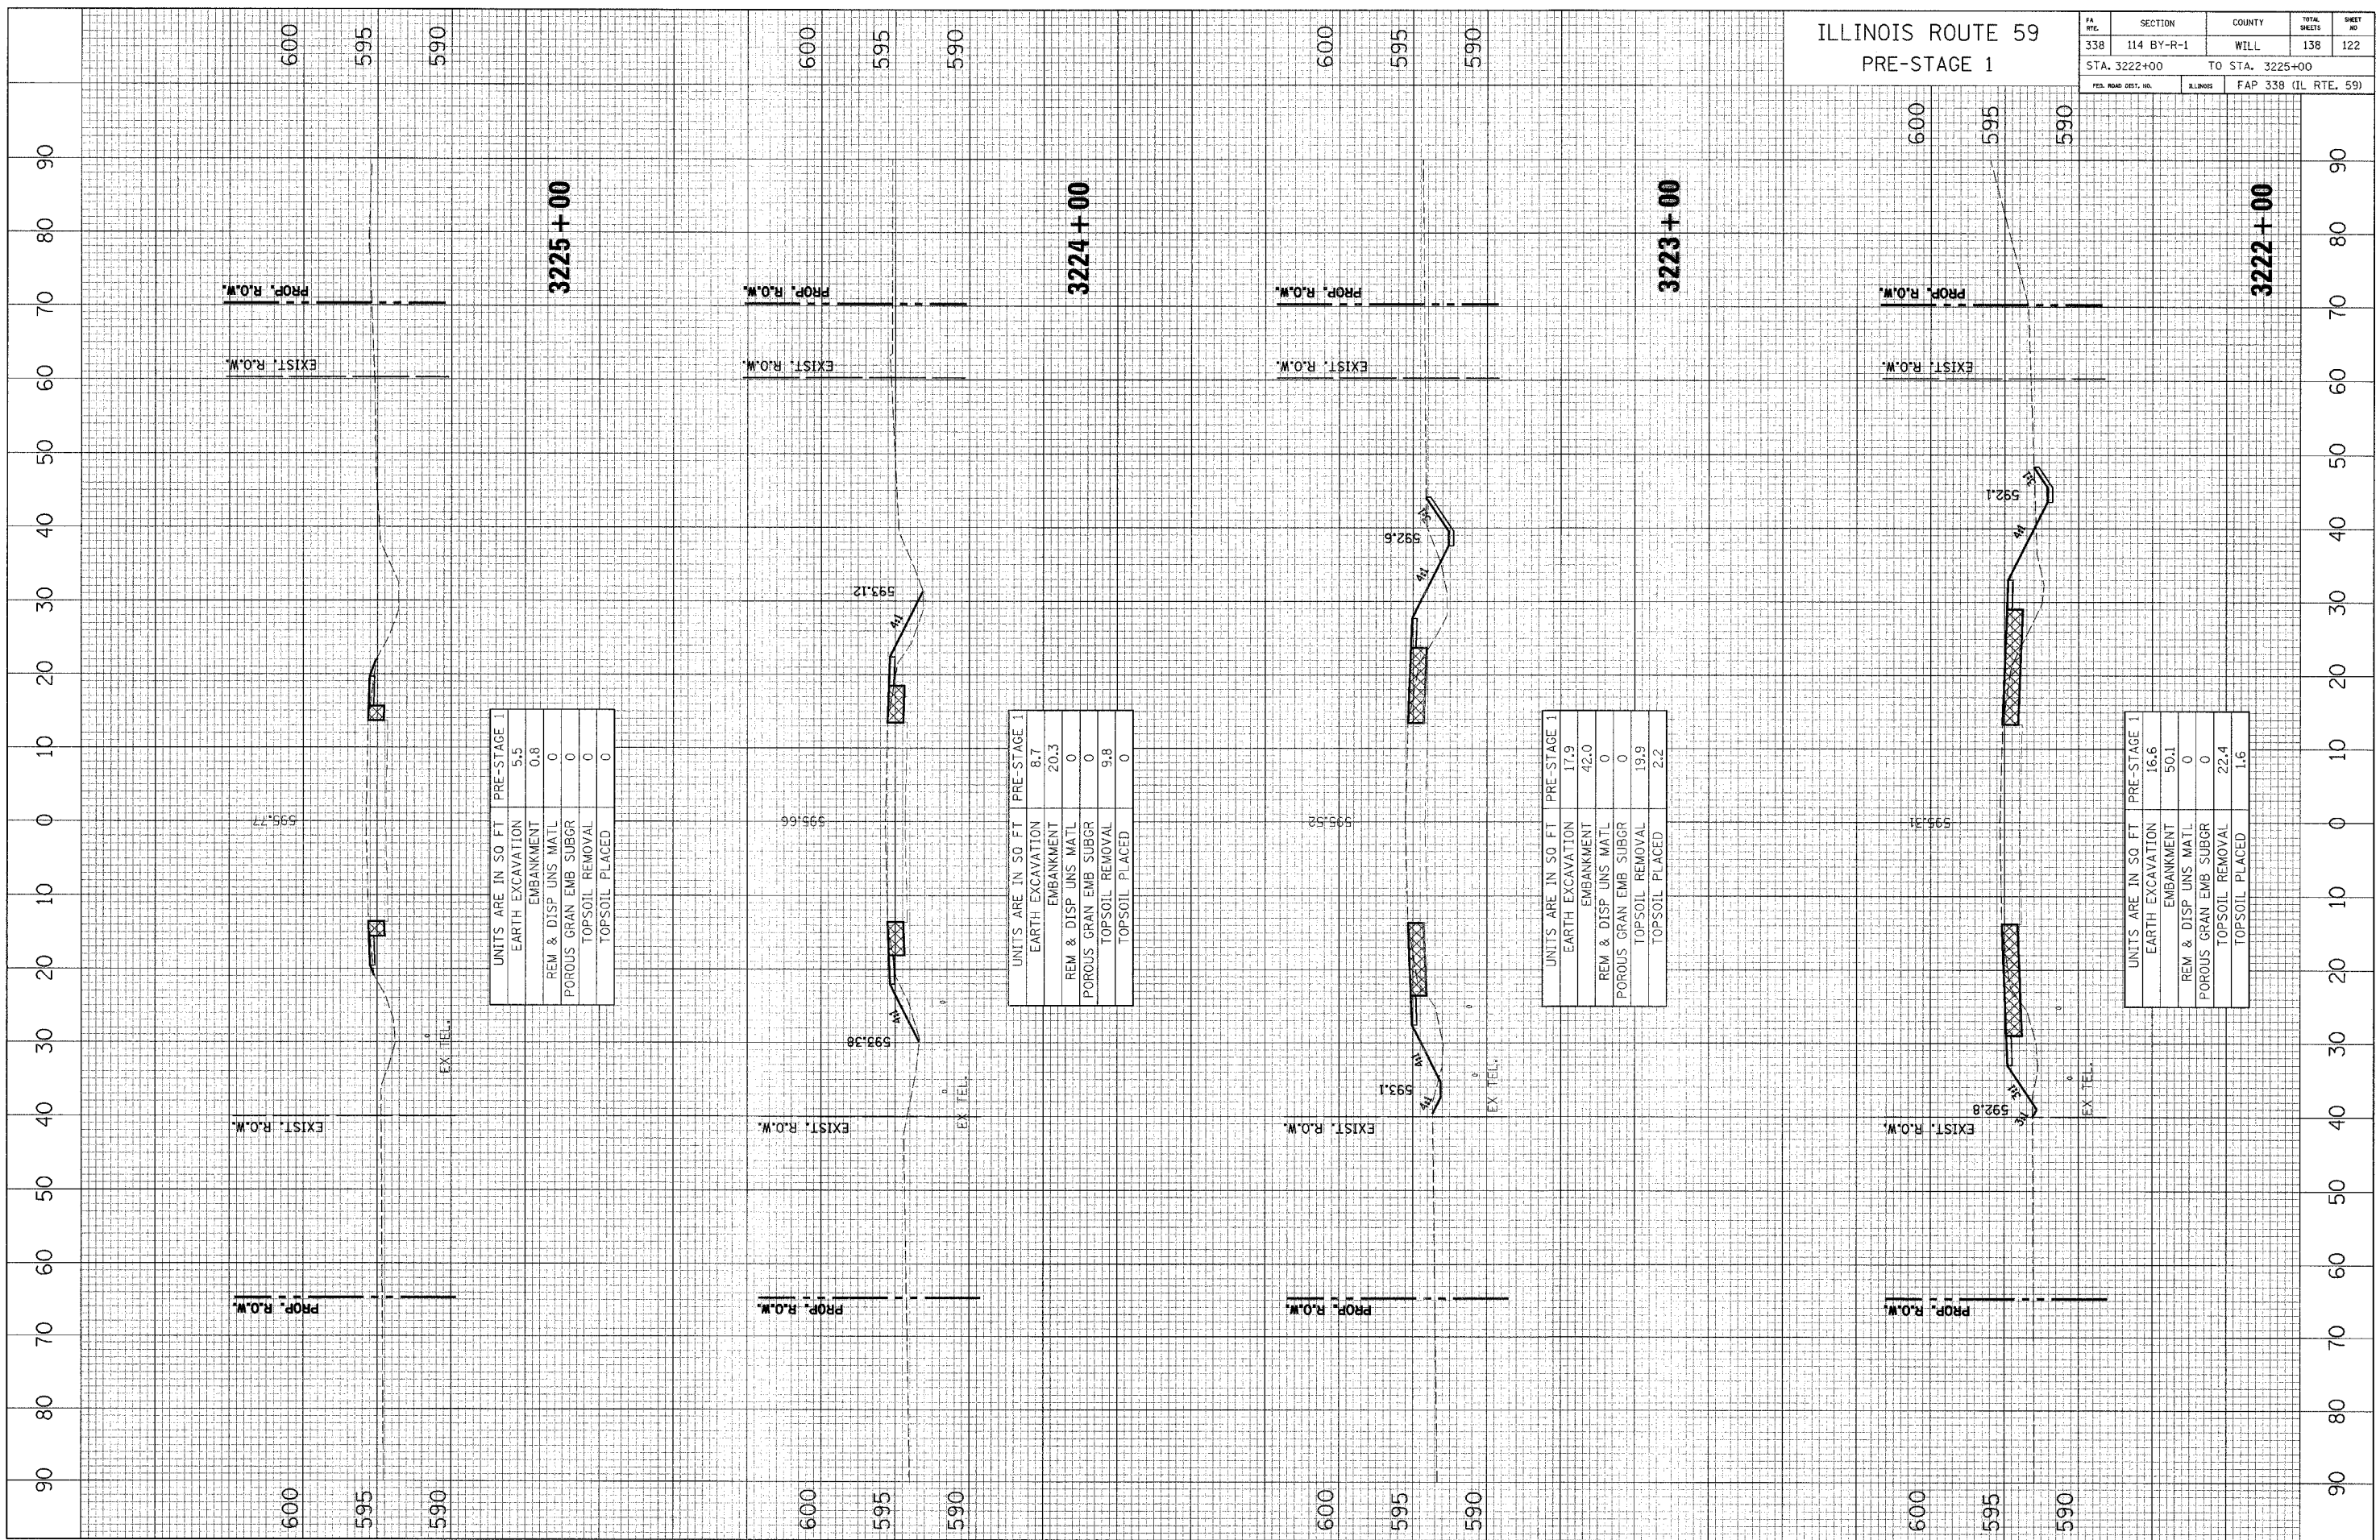

UNITS ARE IN 50 FT PRE-STAGE 1

EARTH EXCAVATION	5.5
EMBANKMENT	0.8
REM & DISP UNS MATL	0
POROUS GRAN EMB SUBGR	0
TOPSOIL REMOVAL	0
TOPSOIL PLACED	0

UNITS ARE IN 50 FT PRE-STAGE 1

EARTH EXCAVATION	8.7
EMBANKMENT	20.3
REM & DISP UNS MATL	0
POROUS GRAN EMB SUBGR	0
TOPSOIL REMOVAL	9.8
TOPSOIL PLACED	0

UNITS ARE IN 50 FT PRE-STAGE 1

EARTH EXCAVATION	17.9
EMBANKMENT	42.0
REM & DISP UNS MATL	0
POROUS GRAN EMB SUBGR	0
TOPSOIL REMOVAL	19.9
TOPSOIL PLACED	2.2

UNITS ARE IN 50 FT PRE-STAGE 1

EARTH EXCAVATION	16.6
EMBANKMENT	50.1
REM & DISP UNS MATL	0
POROUS GRAN EMB SUBGR	0
TOPSOIL REMOVAL	22.4
TOPSOIL PLACED	1.6