


CROSS SECTION SURVEYED, PLOTTED, CHECKED, AND NOTED BY DATE  
 NO. FILE NAME

CROSS SECTION SURVEYED, PLOTTED, CHECKED, AND NOTED BY DATE  
 NO. FILE NAME

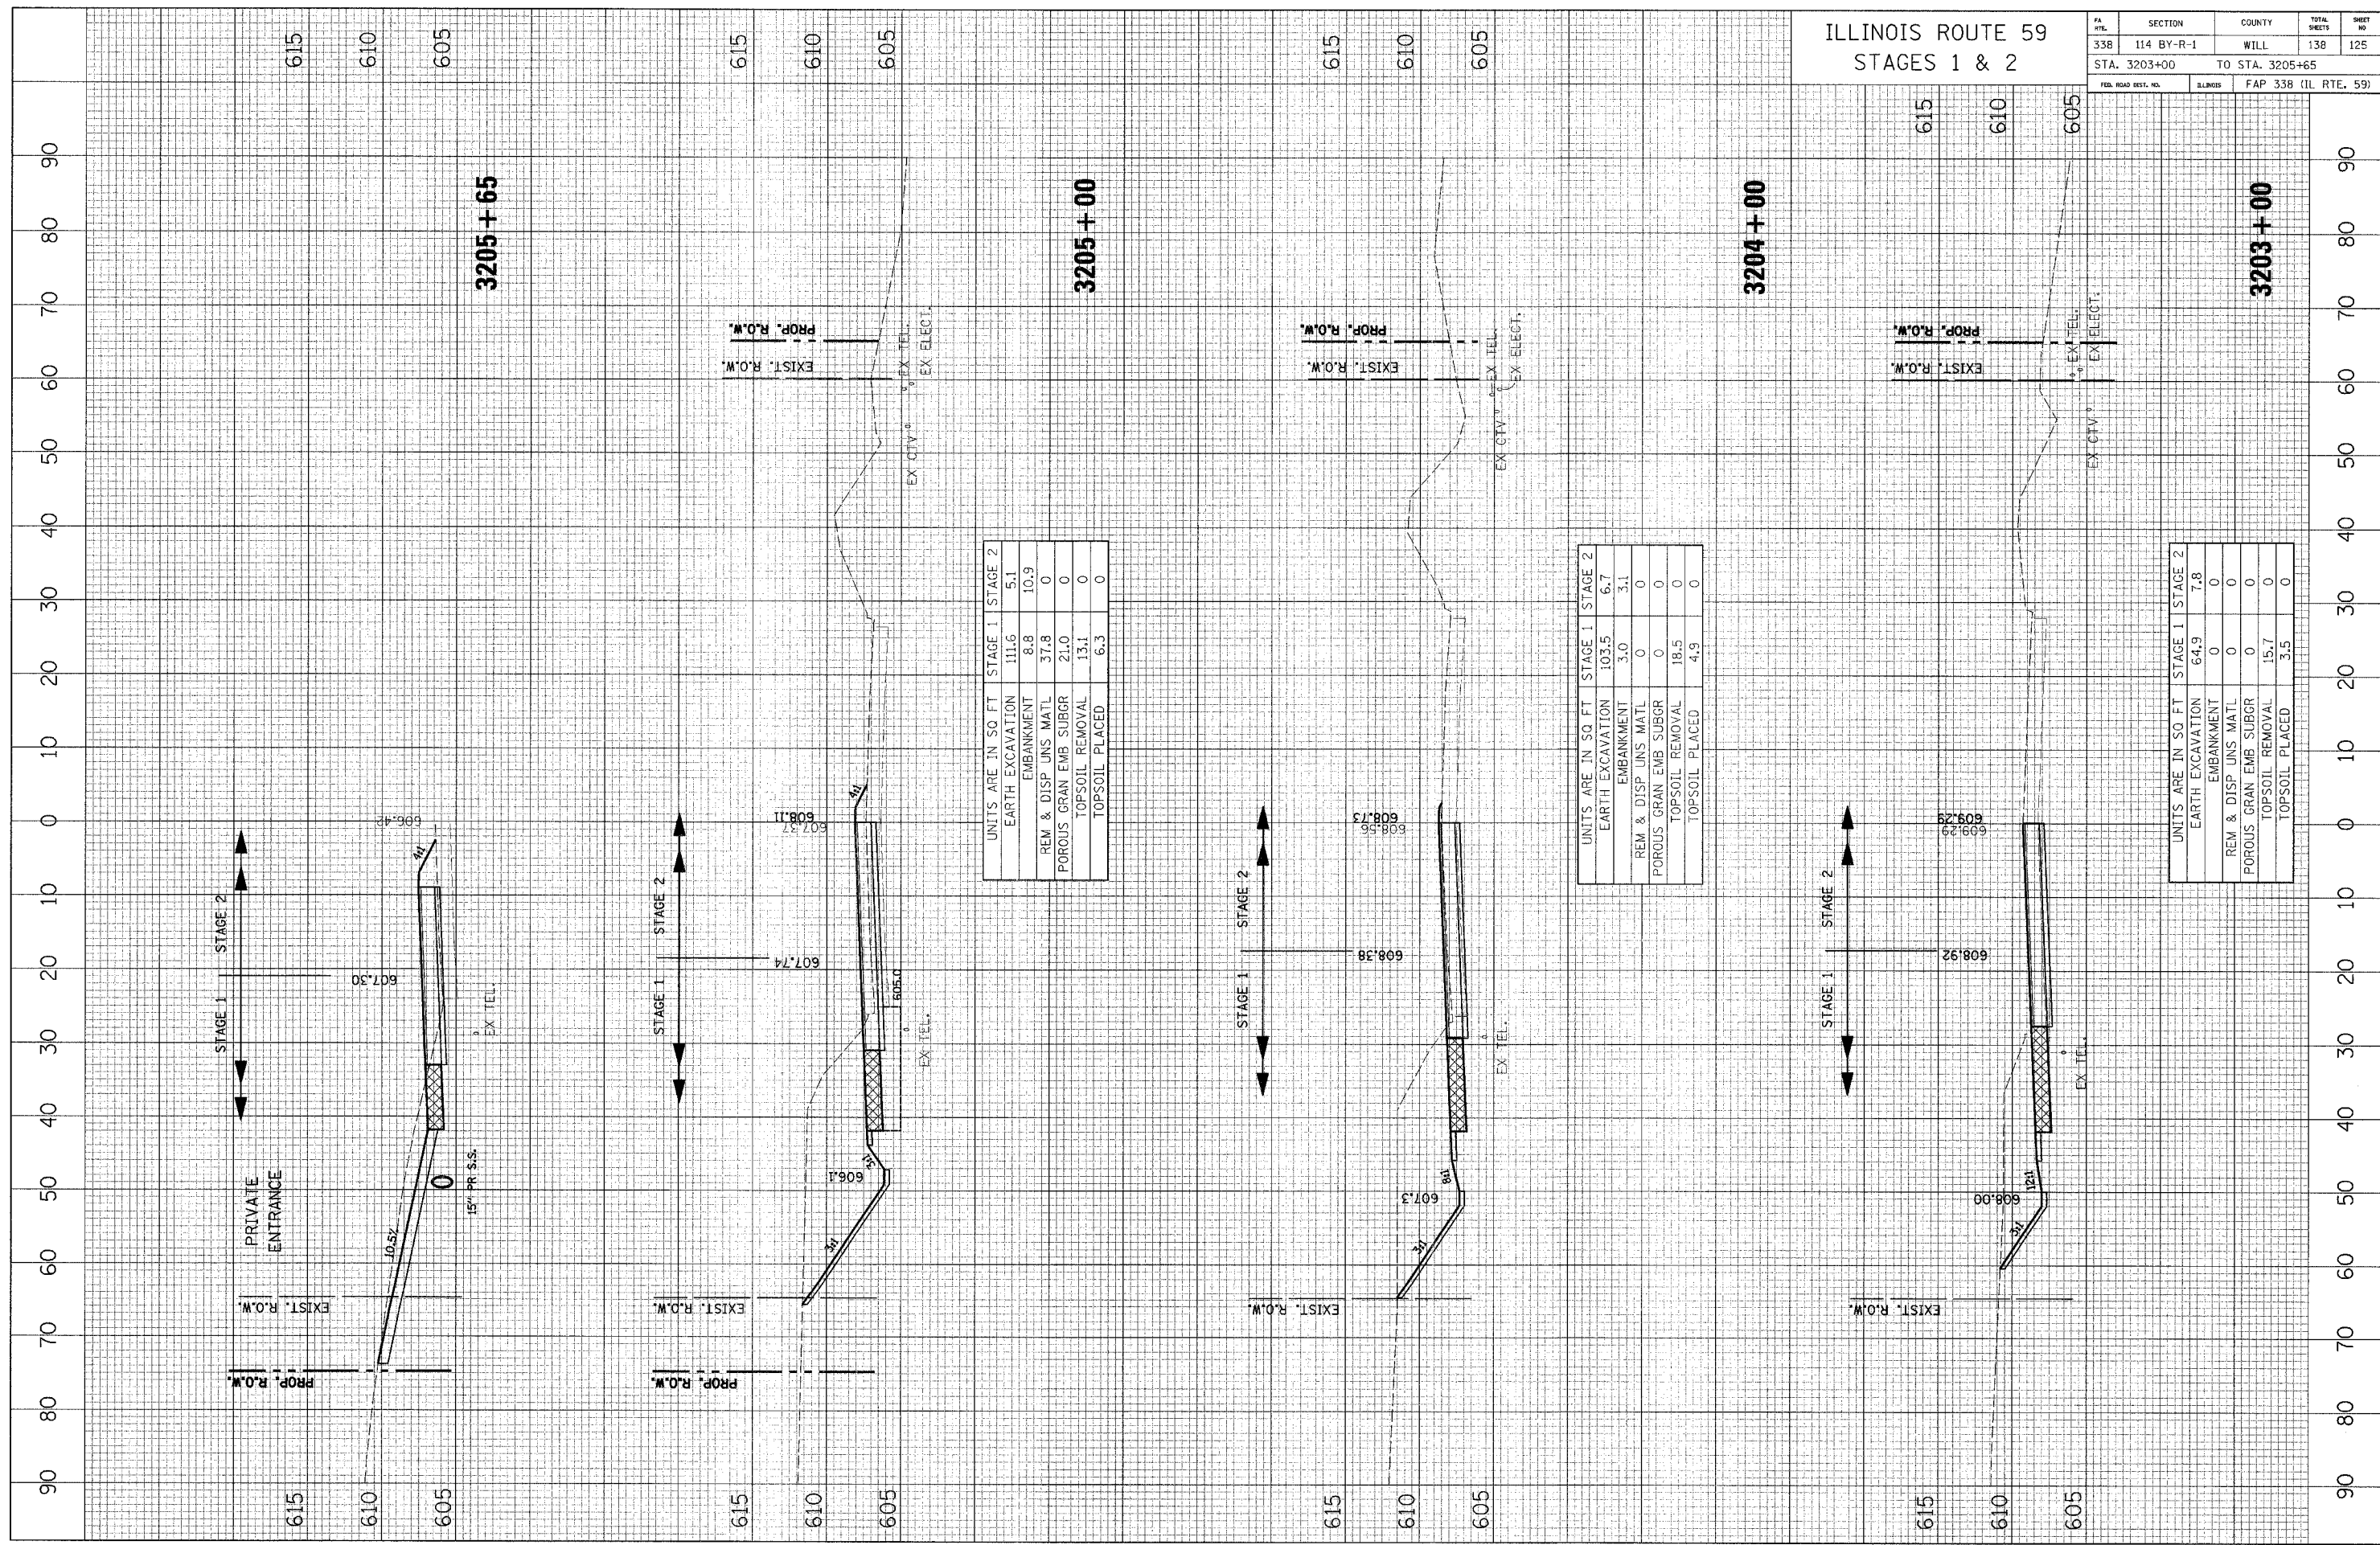

ILLINOIS ROUTE 59  
 STAGES 1 & 2

FA R/L	SECTION	COUNTY	TOTAL SHEETS	SHEET NO.
338	114 BY-R-1	WILL	138	125
STA. 3203+00		TO STA. 3205+65		
FED. ROAD DIST. NO.		ILLINOIS	FAP 338 (IL RTE. 59)	

UNITS ARE IN SQ FT

	STAGE 1	STAGE 2
EARTH EXCAVATION	111.6	5.1
EMBANKMENT	8.8	10.9
REM & DISP UNS MATL	37.8	0
POROUS GRAN EMB SUBGR	21.0	0
TOPSOIL REMOVAL	13.1	0
TOPSOIL PLACED	6.3	0

UNITS ARE IN SQ FT

	STAGE 1	STAGE 2
EARTH EXCAVATION	103.5	6.7
EMBANKMENT	3.0	3.1
REM & DISP UNS MATL	0	0
POROUS GRAN EMB SUBGR	0	0
TOPSOIL REMOVAL	18.5	0
TOPSOIL PLACED	4.9	0

UNITS ARE IN SQ FT

	STAGE 1	STAGE 2
EARTH EXCAVATION	64.9	7.8
EMBANKMENT	0	0
REM & DISP UNS MATL	0	0
POROUS GRAN EMB SUBGR	0	0
TOPSOIL REMOVAL	15.7	0
TOPSOIL PLACED	3.5	0