

110 100 90 80 70 60 50 40 30 20 10 0 10 20 30 40 50 60 70 80 90 100

ILLINOIS ROUTE 59
STAGES 1 & 2

TA	SECTION	COUNTY	TOTAL SHEETS	SHEET NO.
338	114 BY-R-1	WILL	139	127
STA. 3212+00		TO STA. 3214+00		
FED. ROAD DIST. NO.		SHEET NO.		FED. AID PROJECT
CONTRACT NO. 60C19				


UNITS ARE IN SQ FT	STAGE 1	STAGE 2
EARTH EXCAVATION	0	0
EMBANKMENT	350.3	0
REM & DISP UNS MATL	0	0
POROUS GRAN EMB SUBGR	0	0
TOPSOIL REMOVAL	30.2	0
TOPSOIL PLACED	9.7	0

UNITS ARE IN SQ FT	STAGE 1	STAGE 2
EARTH EXCAVATION	0	0
EMBANKMENT	321.8	0
REM & DISP UNS MATL	0	0
POROUS GRAN EMB SUBGR	0	0
TOPSOIL REMOVAL	22.6	0
TOPSOIL PLACED	6.7	0

UNITS ARE IN SQ FT	STAGE 1	STAGE 2
EARTH EXCAVATION	0	0
EMBANKMENT	454.3	0
REM & DISP UNS MATL	0	0
POROUS GRAN EMB SUBGR	0	0
TOPSOIL REMOVAL	26.8	0
TOPSOIL PLACED	8.9	0

CROSS SECTION SURVEYED BY DATE
SECTION PLOTTED BY DATE
NOTE BOOK NO. FILE NAME

CROSS SECTION SURVEYED BY DATE
SECTION PLOTTED BY DATE
NOTE BOOK NO. FILE NAME

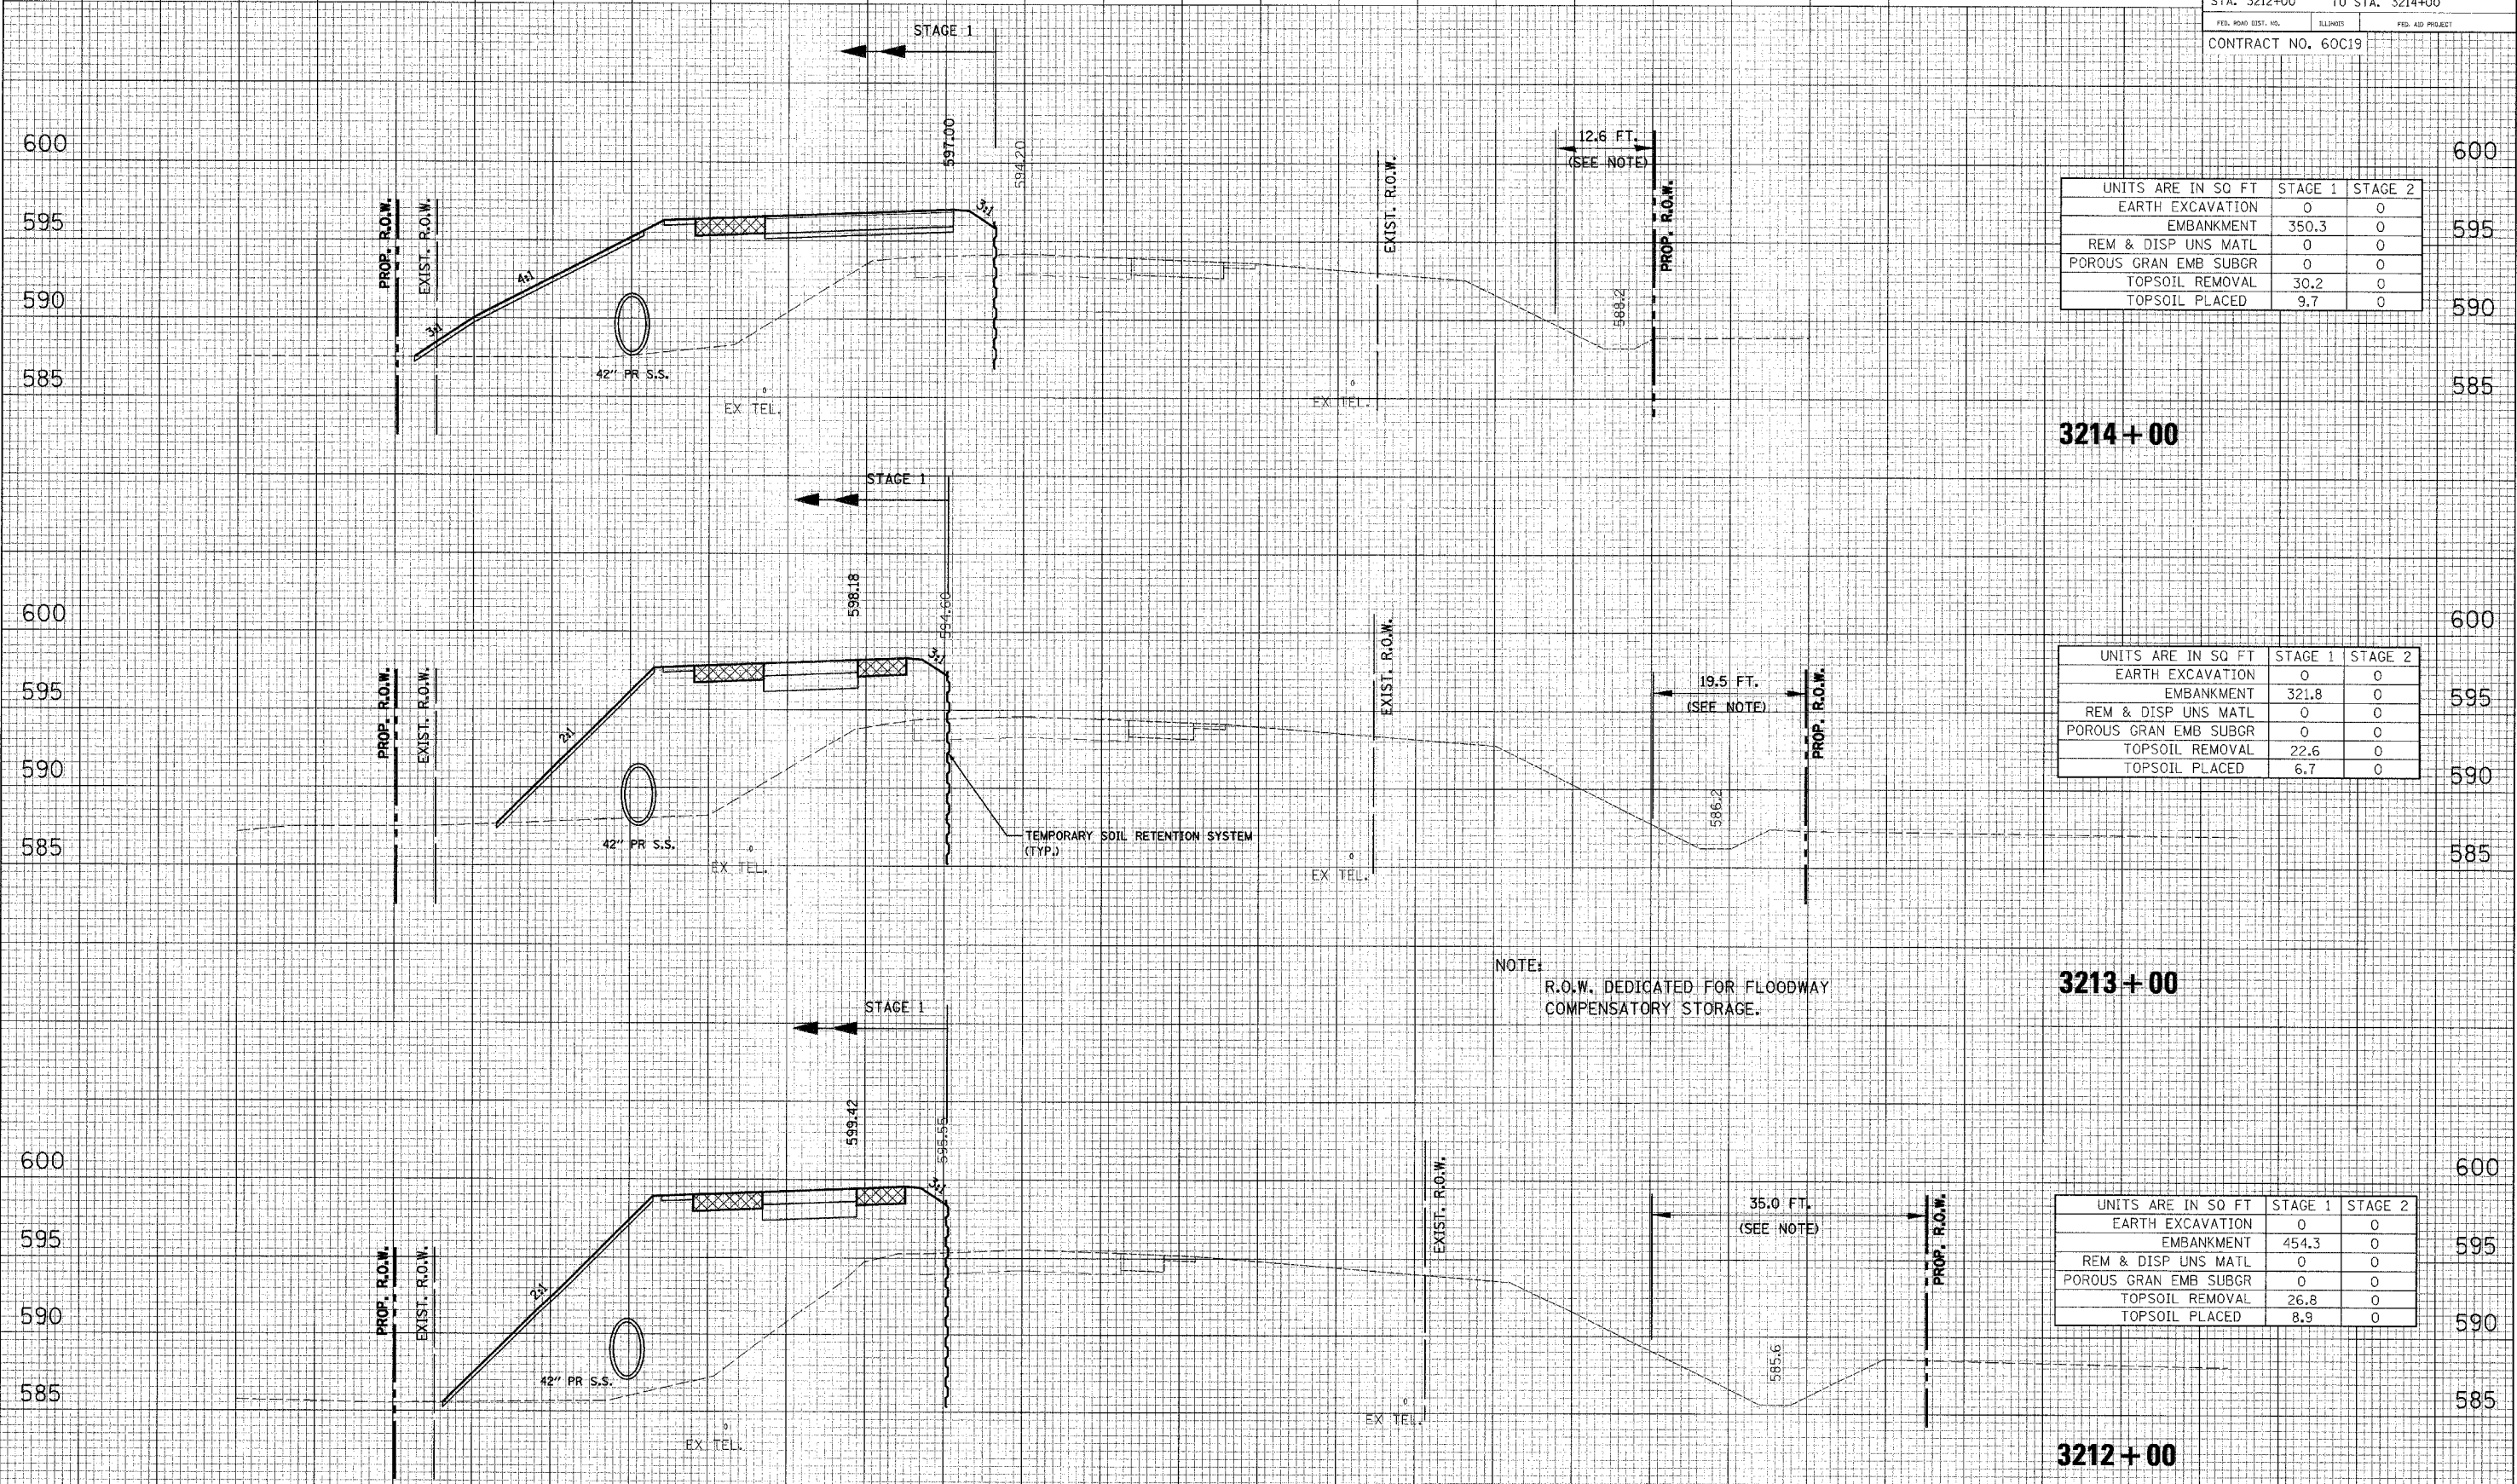

3214+00

3213+00

3212+00

NOTE:
R.O.W. DEDICATED FOR FLOODWAY
COMPENSATORY STORAGE.

110 100 90 80 70 60 50 40 30 20 10 0 10 20 30 40 50 60 70 80 90 100 110 120 130