


CROSS SECTION SURVEYED BY DATE
 SECTION PLOTTED BY DATE
 NOTE BOOK NO. CHECKED BY DATE
 NO. OF WAY CHECKED
 CADD FILE NAME

CROSS SECTION SURVEYED BY DATE
 SECTION PLOTTED BY DATE
 NOTE BOOK NO. CHECKED BY DATE
 NO. OF WAY CHECKED
 STRUCTURE NOTATION CHG

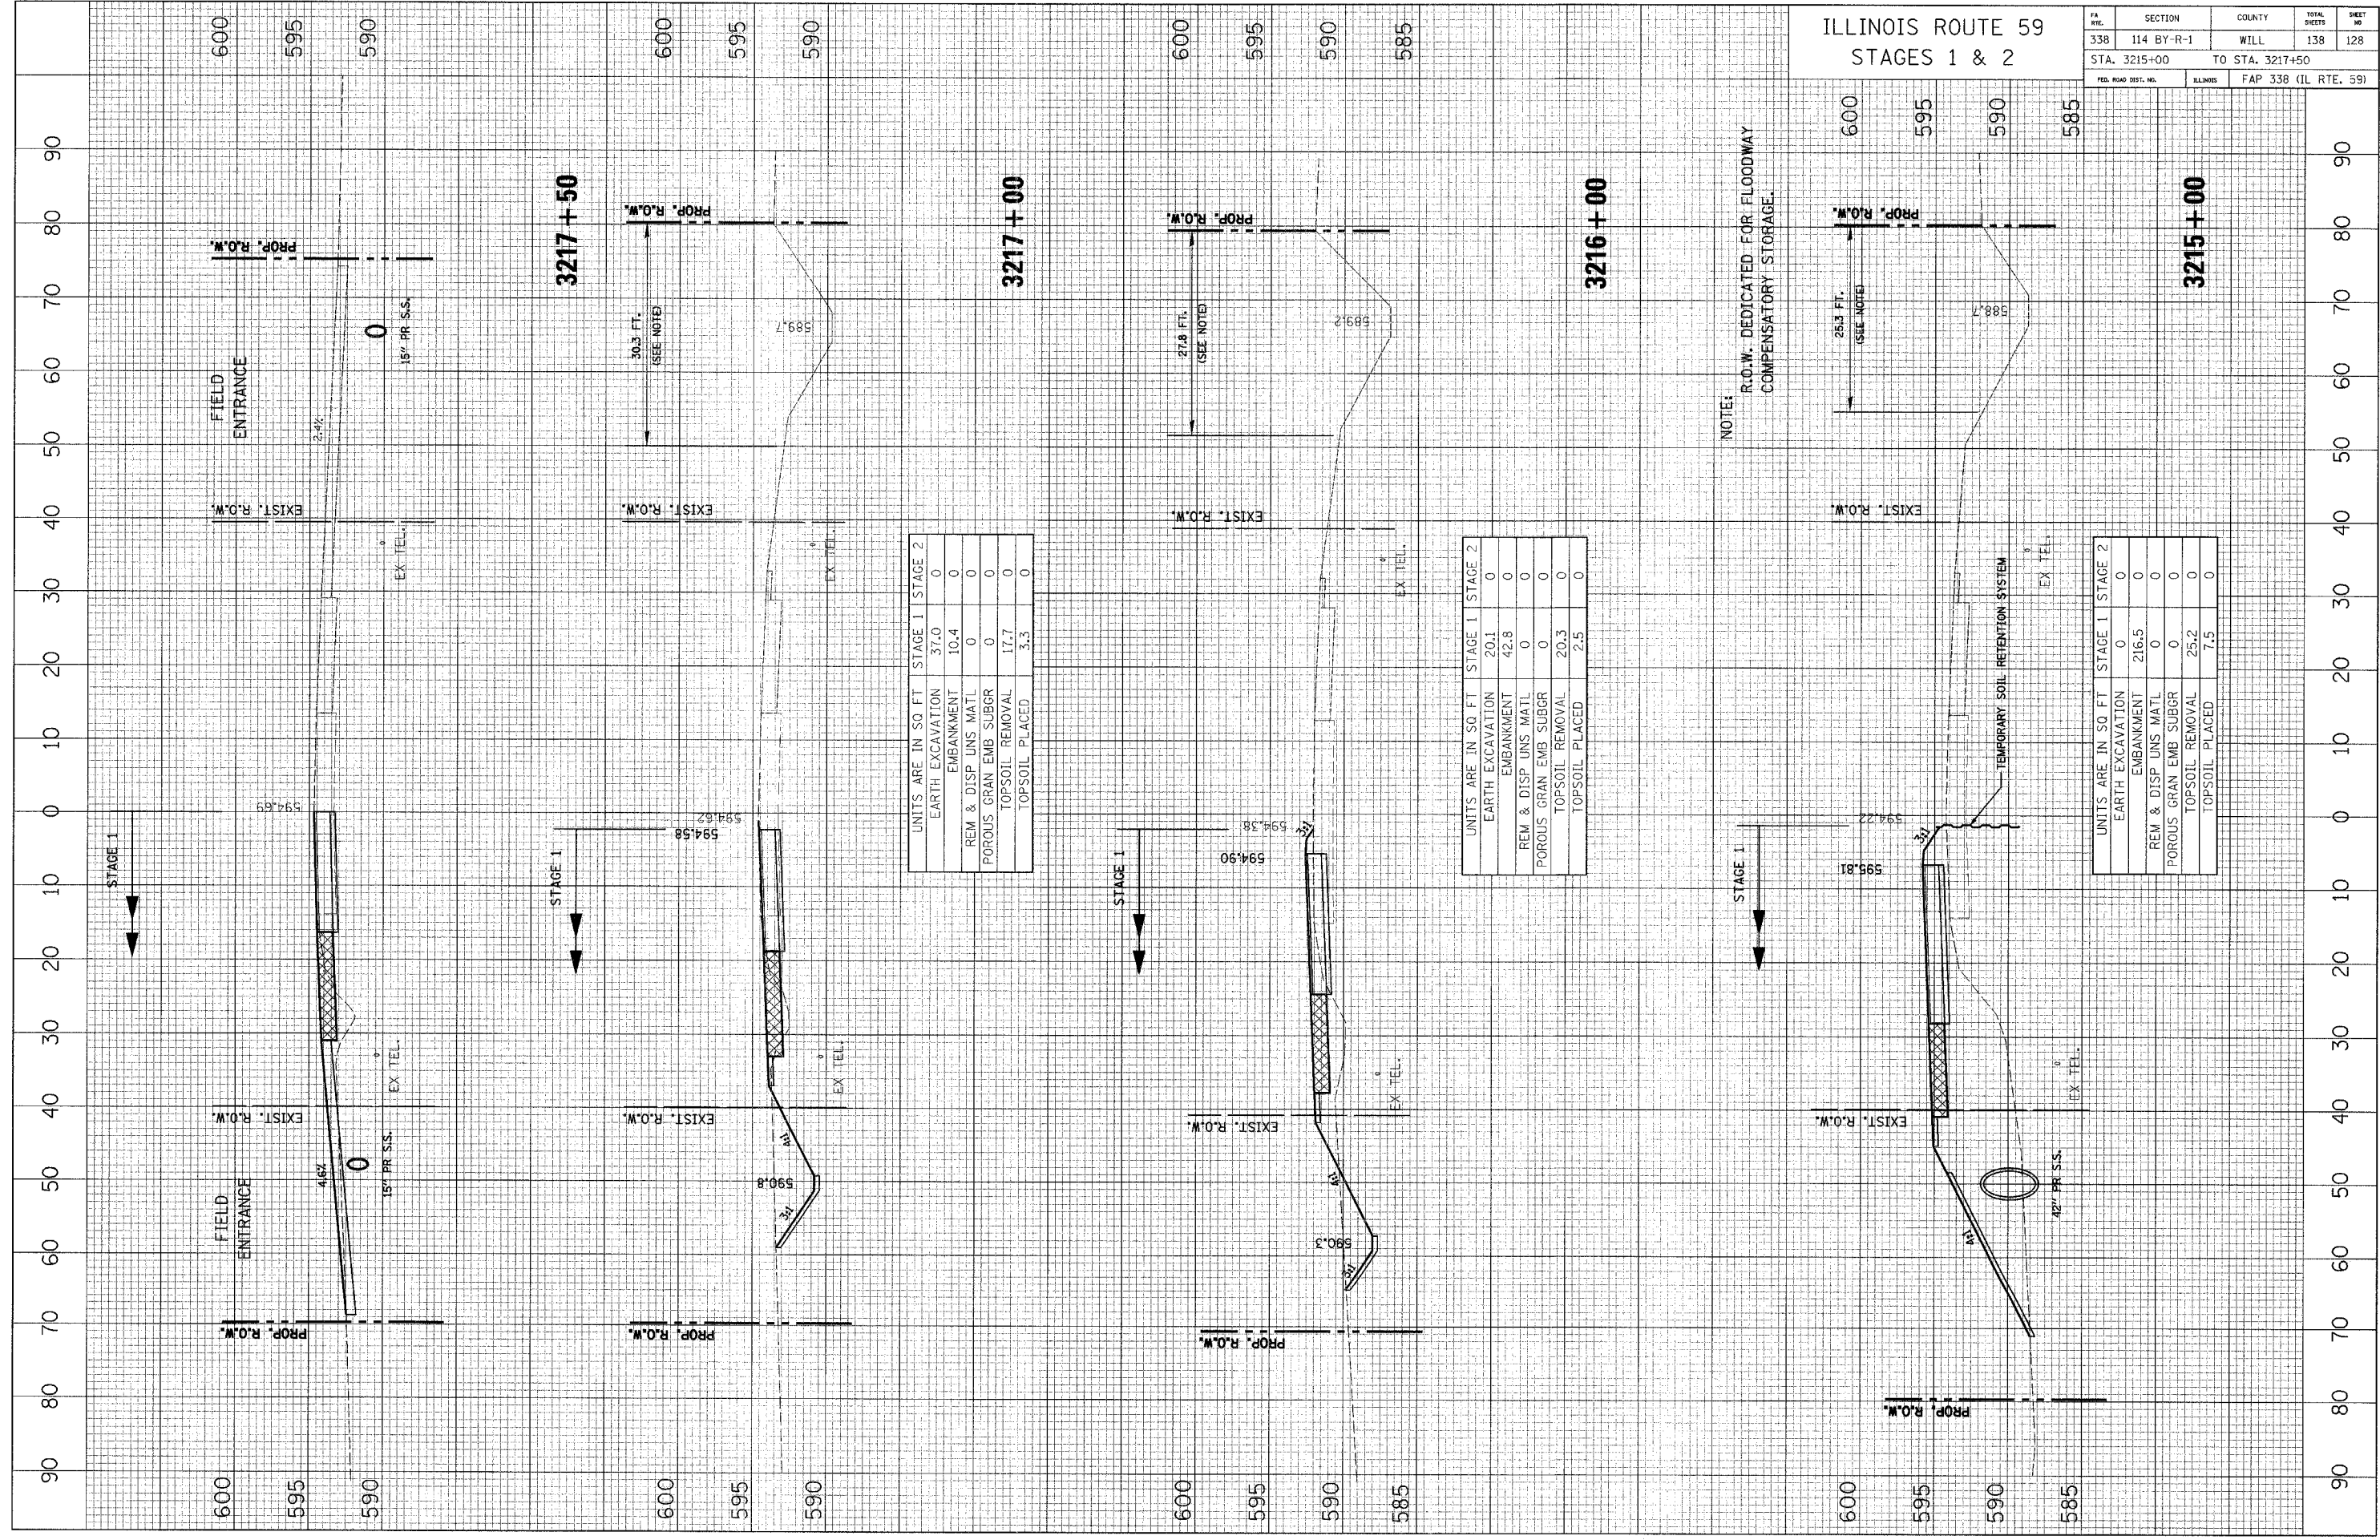

FA RTE.	SECTION	COUNTY	TOTAL SHEETS	SHEET NO.
338	114 BY-R-1	WILL	138	128
STA. 3215+00		TO STA. 3217+50		
FED. ROAD DIST. NO.	ILLINOIS	FAP 338 (IL RTE. 59)		