


CROSS SECTION SURVEYED BY DATE
 SECTION PLOTTED BY DATE
 NOTE BOOK NO. CHECKED BY DATE
 NO. CHECKED BY DATE
 CAD FILE NAME

CROSS SECTION SURVEYED BY DATE
 SECTION PLOTTED BY DATE
 NOTE BOOK NO. CHECKED BY DATE
 NO. CHECKED BY DATE
 STRUCTURE NOTATION DRKD

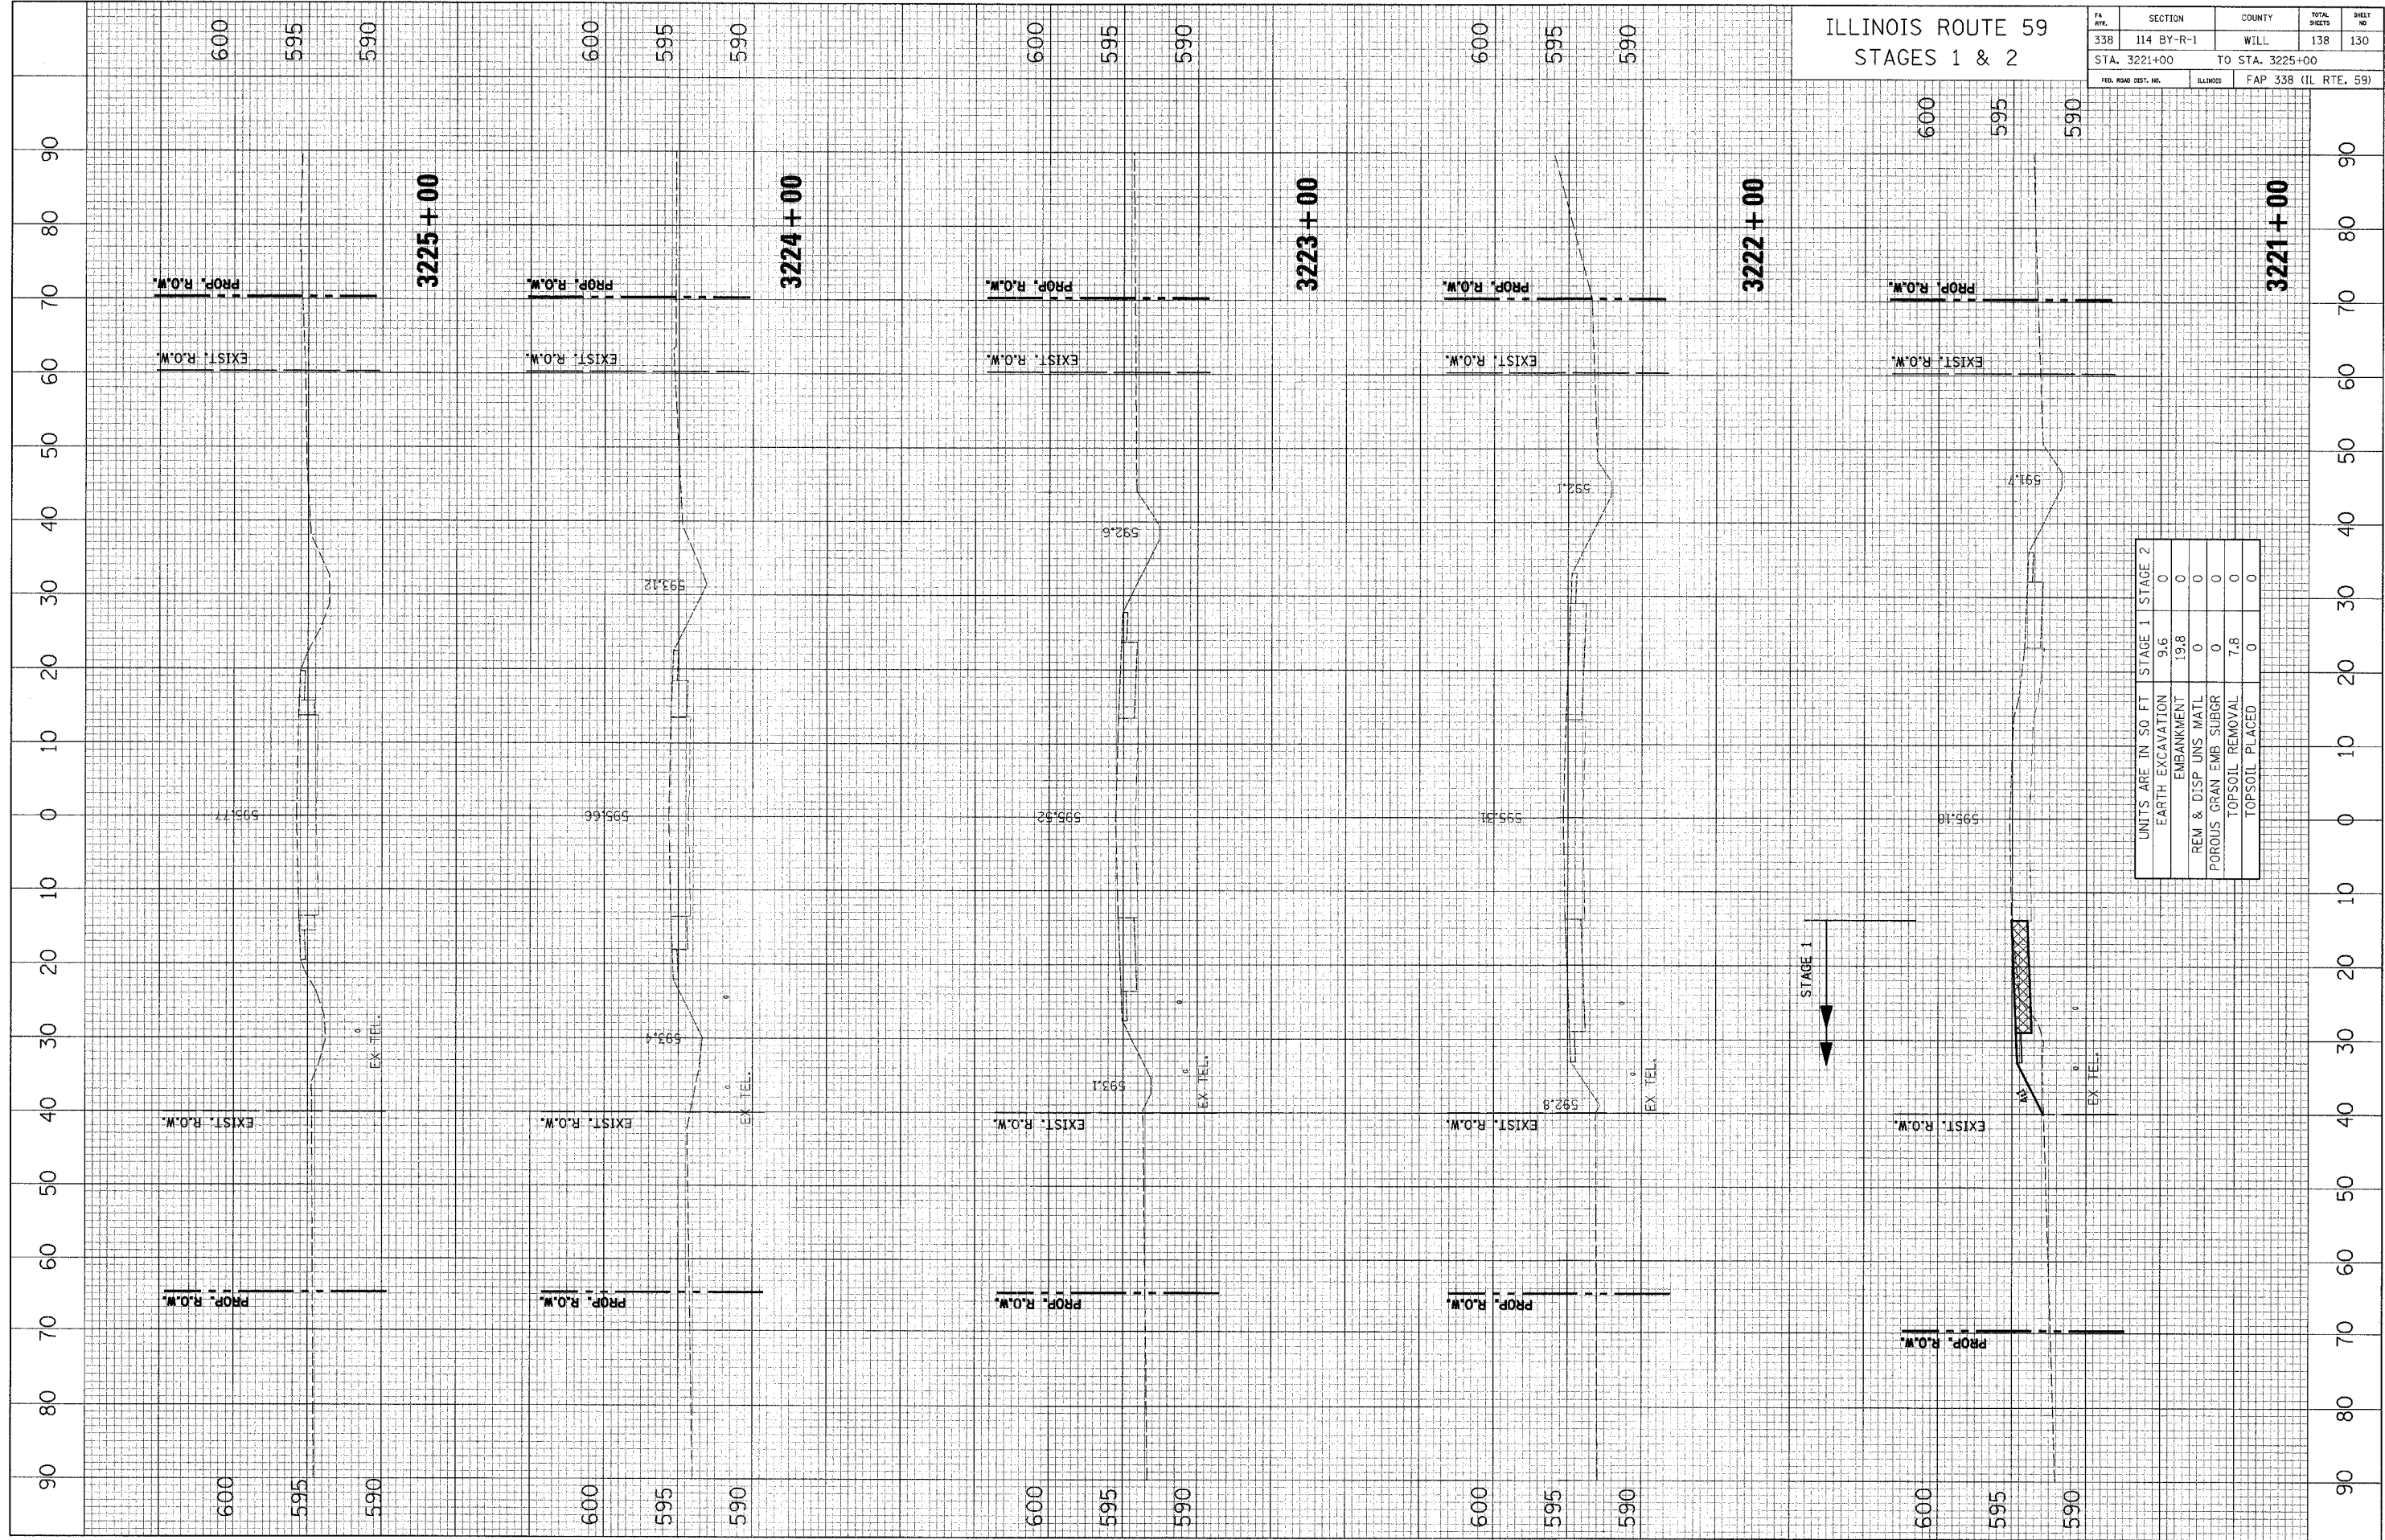

ILLINOIS ROUTE 59		COUNTY		TOTAL SHEETS	SHEET NO.
STAGES 1 & 2		WILL.		138	130
STA. 3221+00	TO STA. 3225+00				
FED. ROAD DIST. NO.	ILLINOIS	FAP 338 (IL RTE. 59)			

UNITS ARE IN SQ FT	STAGE 1	STAGE 2
EARTH EXCAVATION	9.6	0
EMBANKMENT	19.8	0
REM & DISP UNS MATL	0	0
POROUS GRAN EMB SUBGR	0	0
TOPSOIL REMOVAL	7.8	0
TOPSOIL PLACED	0	0