


CROSS SECTION SURVEYED BY DATE
 SECTION GRADES CHECKED BY DATE
 NOTE BOOK NO. OF ST. OF RT. OF WAY MAY CHECKED
 NO. CADD FILE NAME

CROSS SECTION SURVEYED BY DATE
 SECTION GRADES CHECKED BY DATE
 NOTE BOOK NO. OF ST. OF RT. OF WAY MAY CHECKED
 NO. CADD FILE NAME

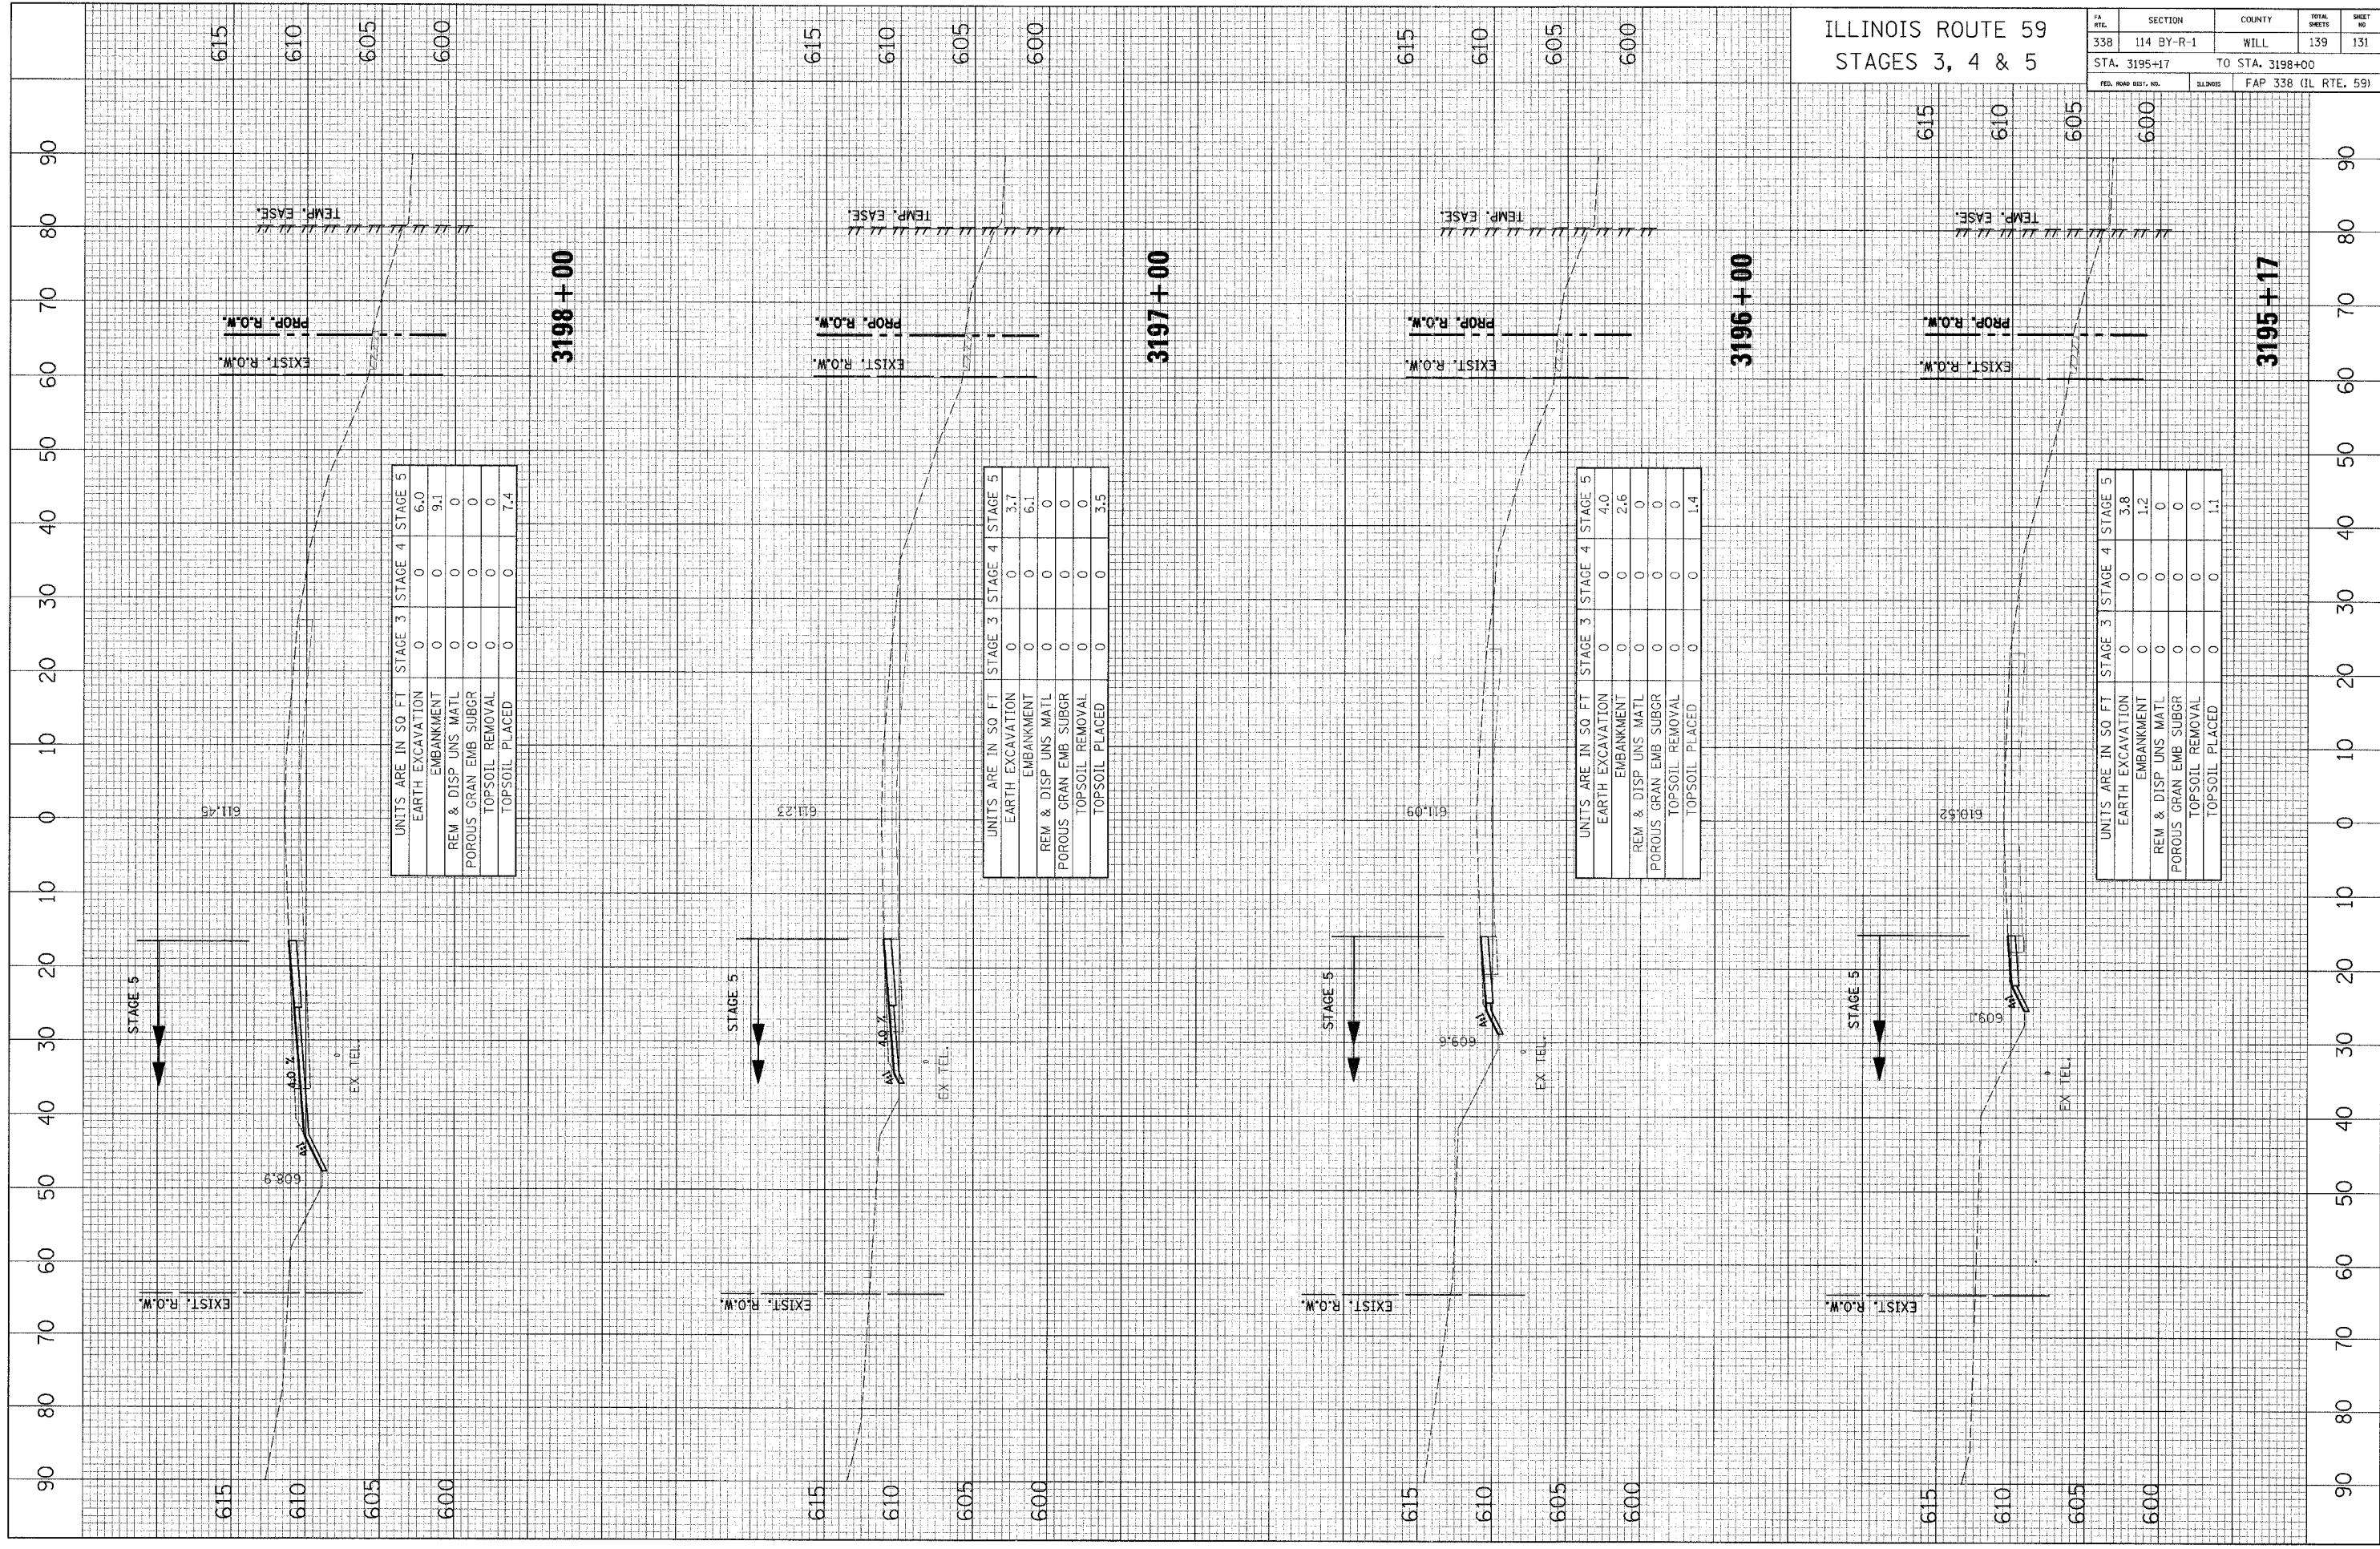

3198+00

UNITS ARE IN SQ FT	STAGE 3	STAGE 4	STAGE 5
EARTH EXCAVATION	0	0	6.0
EMBANKMENT	0	0	9.1
REM & DISP UNS MATL	0	0	0
POROUS GRAN EMB SUBGR	0	0	0
TOPSOIL REMOVAL	0	0	0
TOPSOIL PLACED	0	0	7.4

3197+00

UNITS ARE IN SQ FT	STAGE 3	STAGE 4	STAGE 5
EARTH EXCAVATION	0	0	3.7
EMBANKMENT	0	0	6.1
REM & DISP UNS MATL	0	0	0
POROUS GRAN EMB SUBGR	0	0	0
TOPSOIL REMOVAL	0	0	0
TOPSOIL PLACED	0	0	3.5

3196+00

UNITS ARE IN SQ FT	STAGE 3	STAGE 4	STAGE 5
EARTH EXCAVATION	0	0	4.0
EMBANKMENT	0	0	2.6
REM & DISP UNS MATL	0	0	0
POROUS GRAN EMB SUBGR	0	0	0
TOPSOIL REMOVAL	0	0	0
TOPSOIL PLACED	0	0	1.4

3195+17

UNITS ARE IN SQ FT	STAGE 3	STAGE 4	STAGE 5
EARTH EXCAVATION	0	0	3.8
EMBANKMENT	0	0	1.2
REM & DISP UNS MATL	0	0	0
POROUS GRAN EMB SUBGR	0	0	0
TOPSOIL REMOVAL	0	0	0
TOPSOIL PLACED	0	0	1.1

ILLINOIS ROUTE 59
 STAGES 3, 4 & 5

FA RTE.	SECTION	COUNTY	TOTAL SHEETS	SHEET NO.
338	114 BY-R-1	WILL	139	131
STA. 3195+17		TO STA. 3198+00		
FED. ROAD DIST. NO.		ILLINOIS FAP 338 (IL RTE. 59)		