


CROSS SECTION SURVEYED BY DATE  
 SECTION PLOTTED BY DATE  
 NOTE BOOK NO. CHECKED BY DATE  
 NO. CAD FILE NAME

CROSS SECTION SURVEYED BY DATE  
 SECTION PLOTTED BY DATE  
 NOTE BOOK NO. CHECKED BY DATE  
 NO. CAD FILE NAME

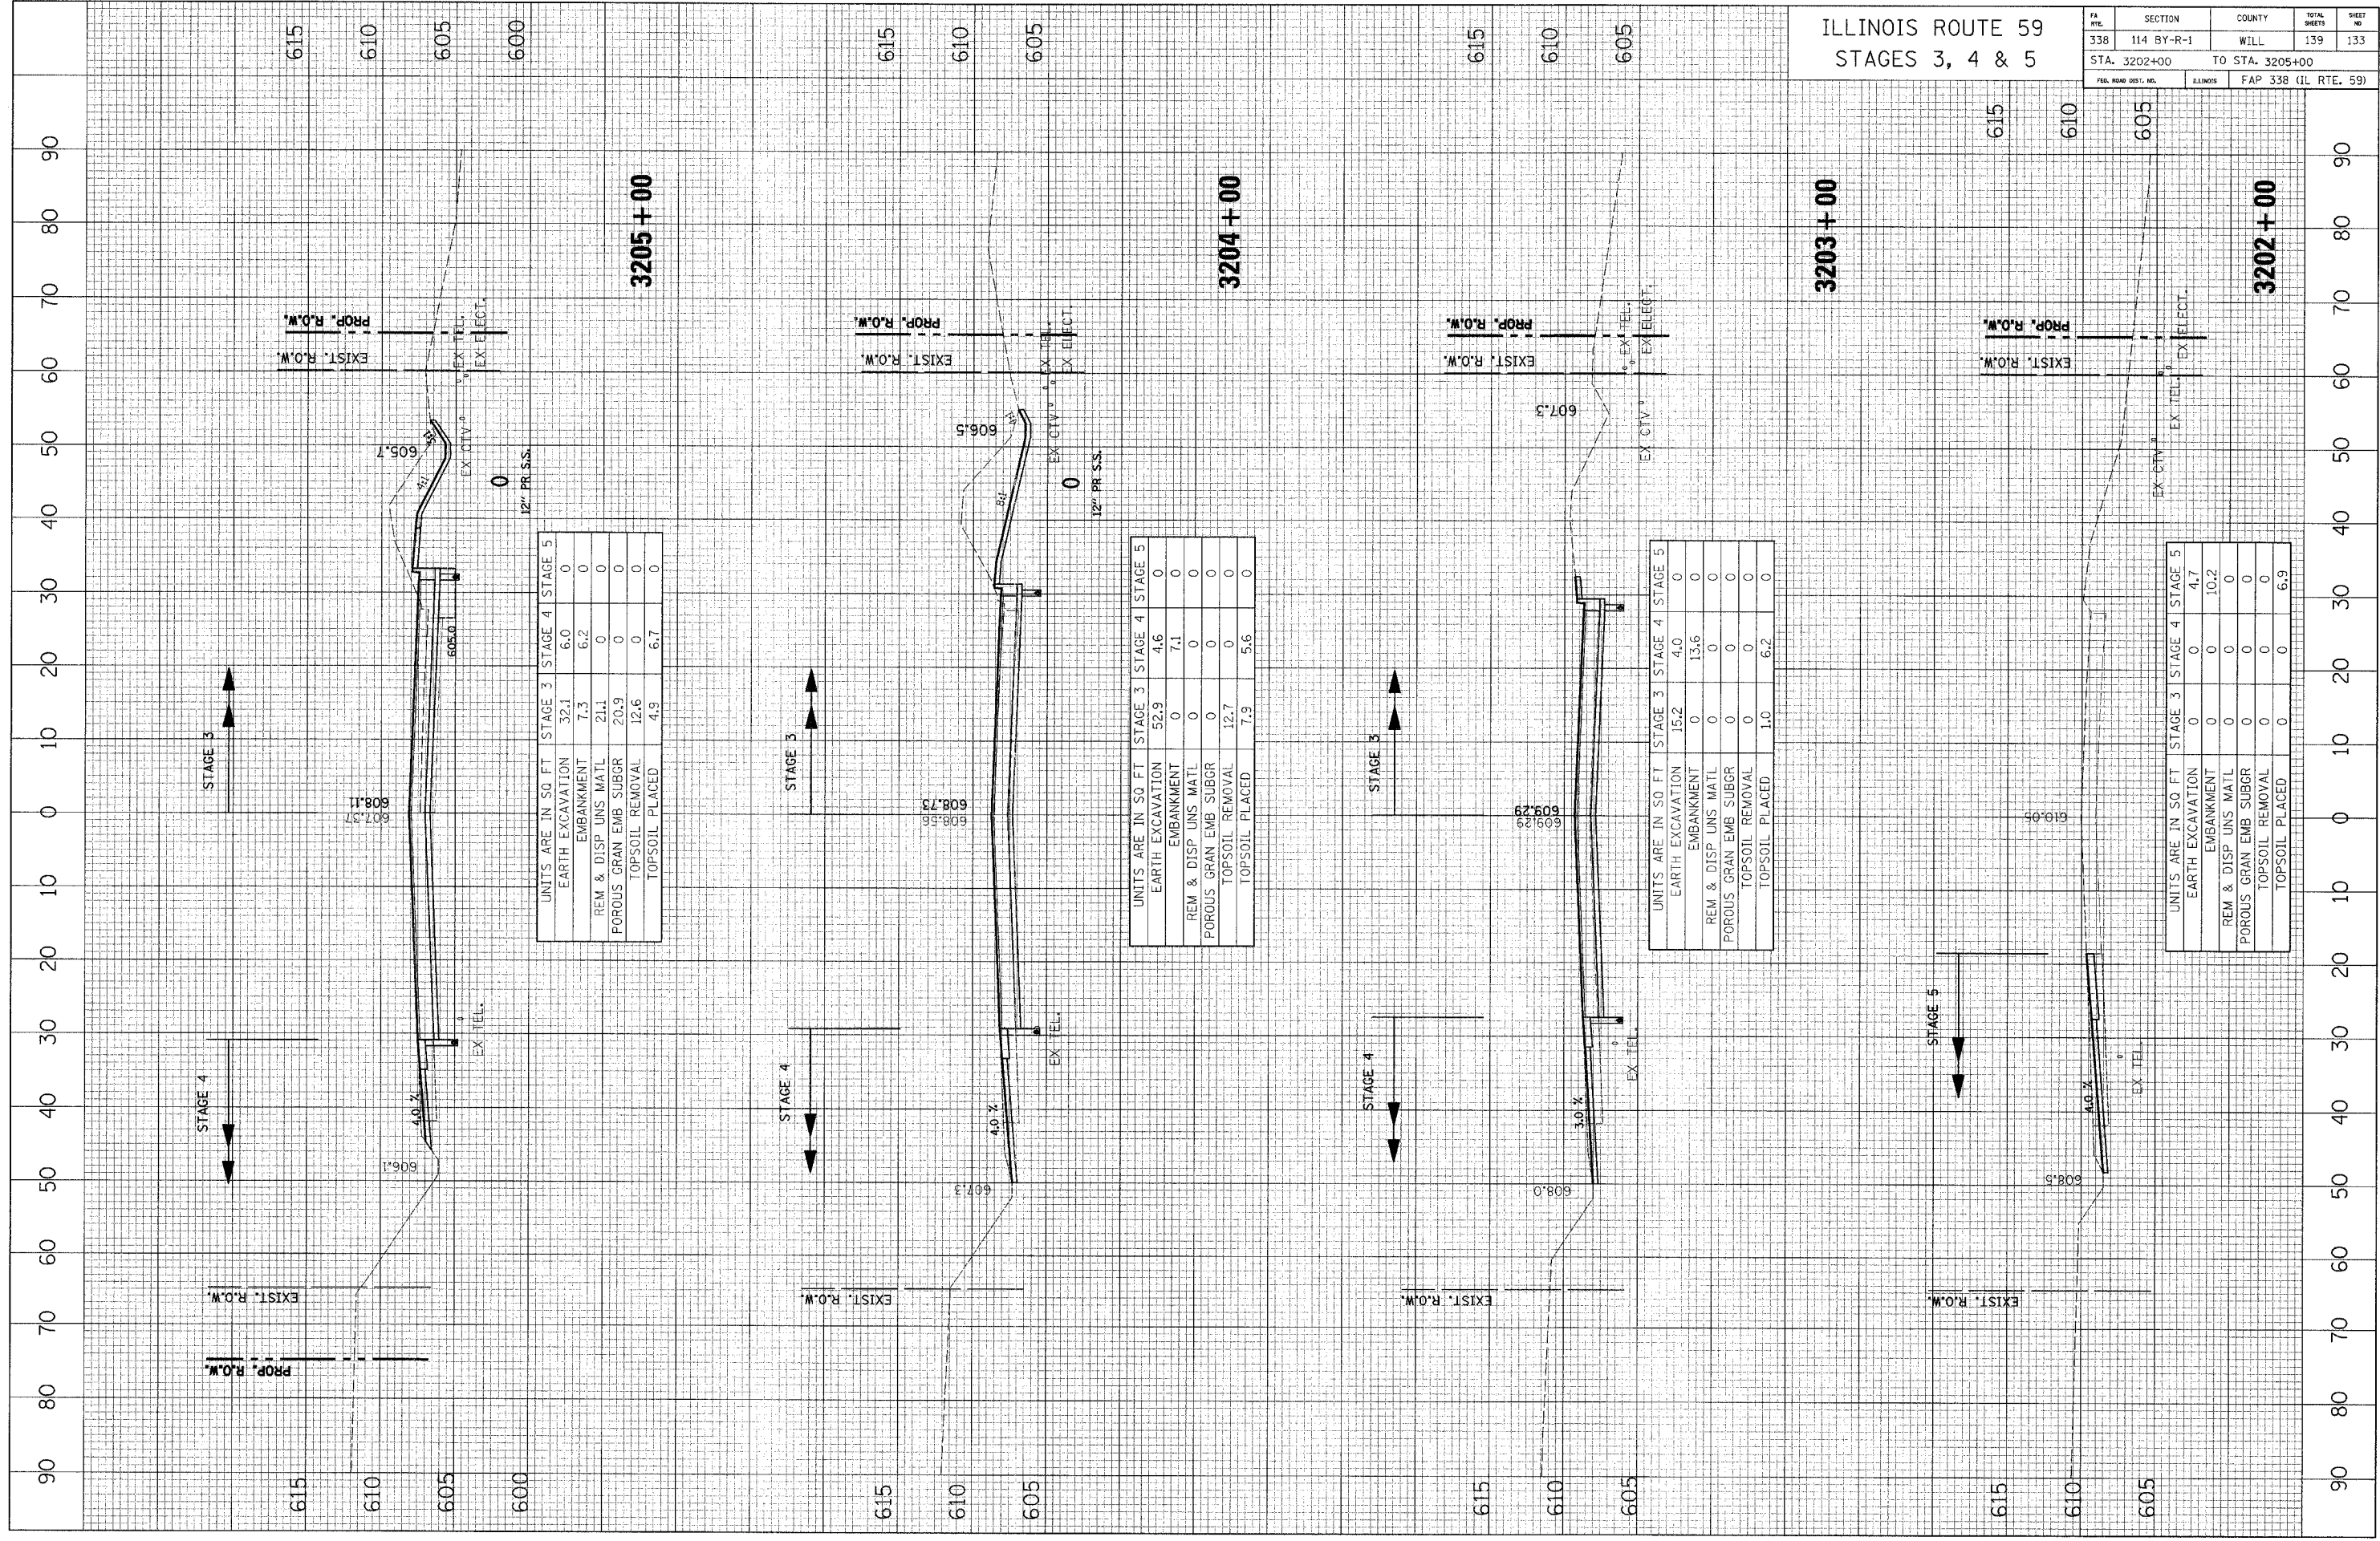

ILLINOIS ROUTE 59	SECTION 114 BY-R-1	COUNTY WILL	TOTAL SHEETS 139	SHEET NO. 133
STAGES 3, 4 & 5		STA. 3202+00 TO STA. 3205+00		
FED. ROAD DIST. NO.		ILLINOIS	FAP 338 (ILL. RTE. 59)	

3205 + 00

12" PR. S.S.

UNITS ARE IN SQ FT	STAGE 3	STAGE 4	STAGE 5
EARTH EXCAVATION	32.1	6.0	0
EMBANKMENT	7.3	6.2	0
REM & DISP UNS MATL	21.1	0	0
POROUS GRAN EMB SUBGR	20.9	0	0
TOPSOIL REMOVAL	12.6	0	0
TOPSOIL PLACED	4.9	6.7	0

3204 + 00

12" PR. S.S.

UNITS ARE IN SQ FT	STAGE 3	STAGE 4	STAGE 5
EARTH EXCAVATION	52.9	4.6	0
EMBANKMENT	0	7.1	0
REM & DISP UNS MATL	0	0	0
POROUS GRAN EMB SUBGR	0	0	0
TOPSOIL REMOVAL	12.7	0	0
TOPSOIL PLACED	7.9	5.6	0

3203 + 00

UNITS ARE IN SQ FT	STAGE 3	STAGE 4	STAGE 5
EARTH EXCAVATION	15.2	4.0	0
EMBANKMENT	0	13.6	0
REM & DISP UNS MATL	0	0	0
POROUS GRAN EMB SUBGR	0	0	0
TOPSOIL REMOVAL	0	0	0
TOPSOIL PLACED	1.0	6.2	0

3202 + 00

UNITS ARE IN SQ FT	STAGE 3	STAGE 4	STAGE 5
EARTH EXCAVATION	0	0	4.7
EMBANKMENT	0	0	10.2
REM & DISP UNS MATL	0	0	0
POROUS GRAN EMB SUBGR	0	0	0
TOPSOIL REMOVAL	0	0	0
TOPSOIL PLACED	0	0	6.9