


110 100 90 80 70 60 50 40 30 20 10 0 10 20 30 40 50 60 70 80 90 100

ILLINOIS ROUTE 59
STAGES 3, 4 & 5

FILE NO.	SECTION	COUNTY	TOTAL SHEETS	SHEET NO.
338	114 BY-R-1	WILL	139	135
STA. 3208+00 AND		STA. 3212+00		
FED. ROAD DIST. NO.		ILLINOIS	FED. AID PROJECT	
CONTRACT NO. 60C19				

CROSS SECTION SURVEYED BY DATE
PLOTTED BY
CHECKED BY
NOTE BOOK NO.
REVISIONS
REVISION NO. REVISION DESCRIPTION
DRAWN BY
DATE


CROSS SECTION SURVEYED BY DATE
PLOTTED BY
CHECKED BY
NOTE BOOK NO.
REVISIONS
REVISION NO. REVISION DESCRIPTION
DRAWN BY
DATE

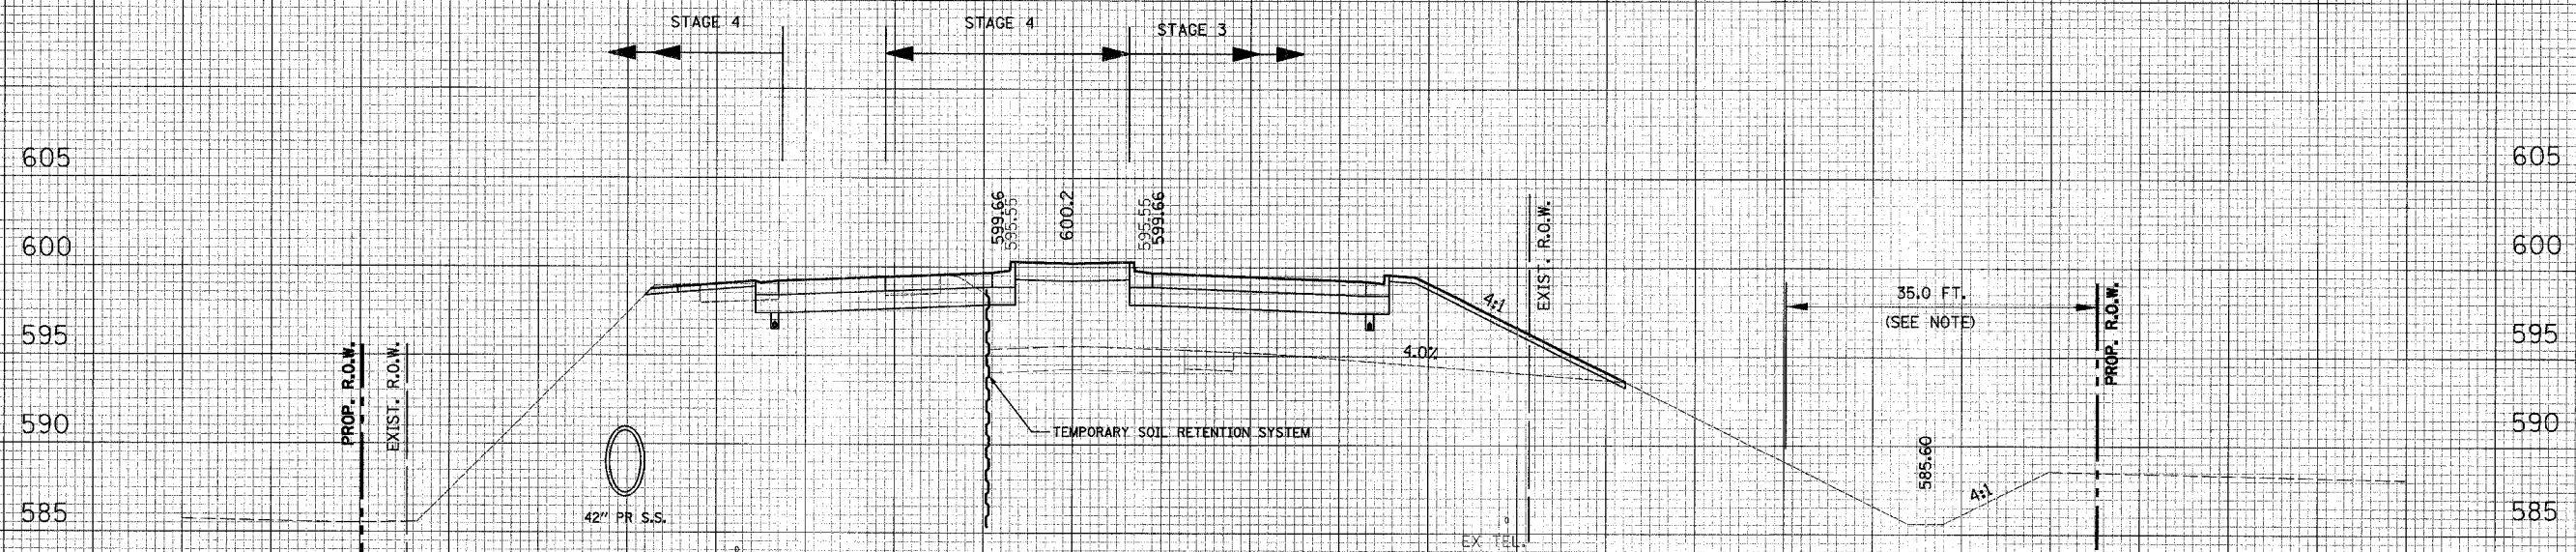

UNITS ARE IN SQ FT	STAGE 3	STAGE 4	STAGE 5
EARTH EXCAVATION	0.3	4.5	0
EMBANKMENT	225.6	7.5	0
REM & DISP UNS MATL	0	0	0
POROUS GRAN EMB SUBGR	0	0	0
TOPSOIL REMOVAL	0	0	0
TOPSOIL PLACED	16.1	1.1	0

3212+00

NOTE:
R.O.W. DEDICATED FOR FLOODWAY
COMPENSATORY STORAGE.

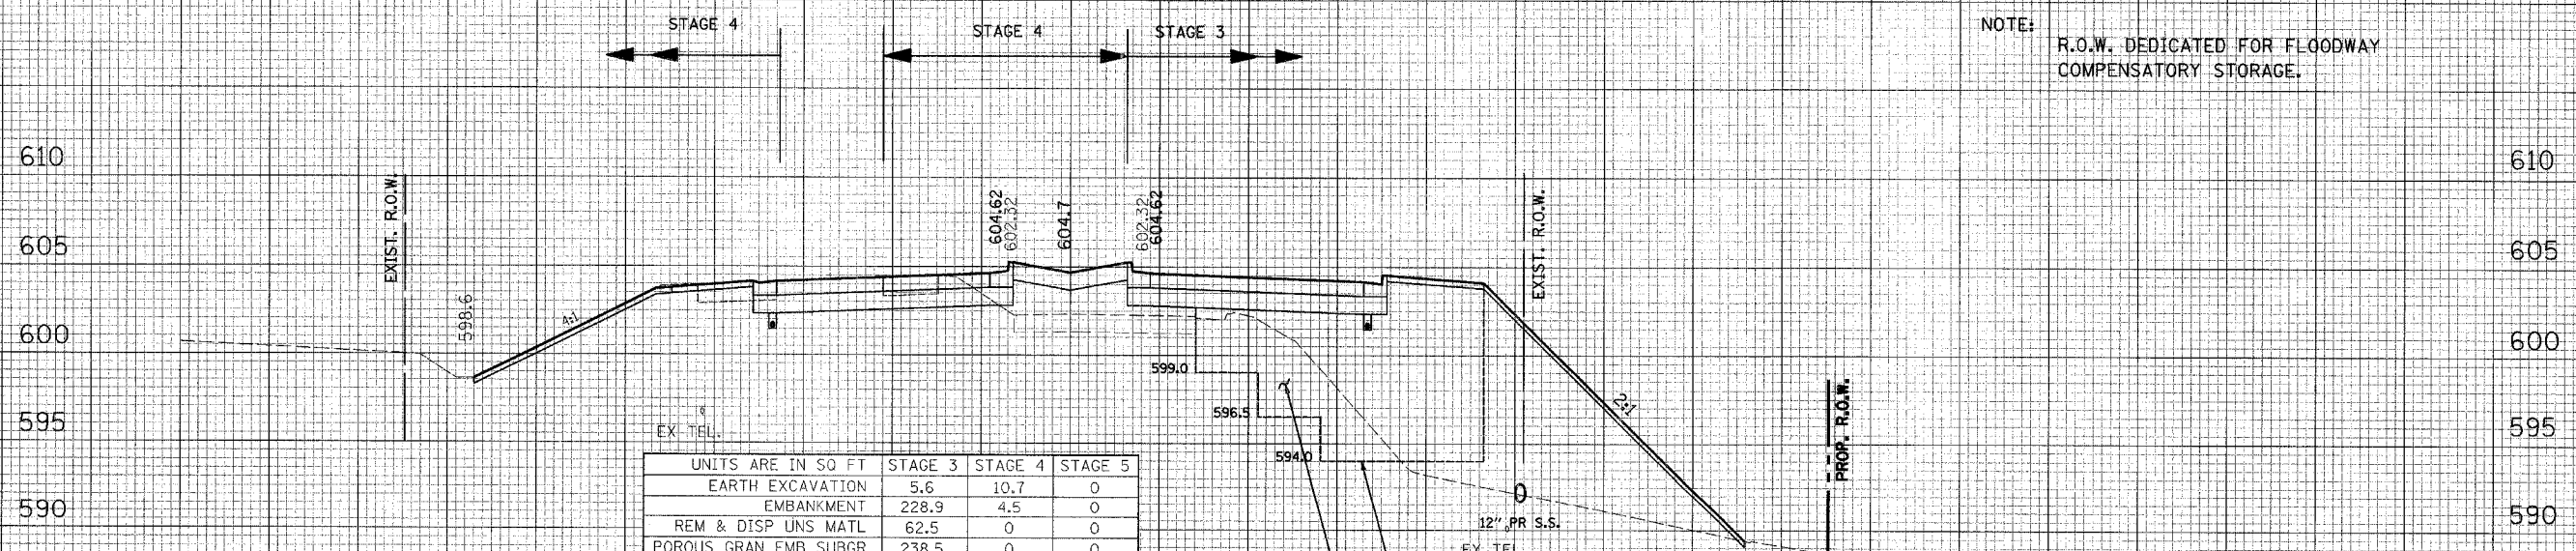

UNITS ARE IN SQ FT	STAGE 3	STAGE 4	STAGE 5
EARTH EXCAVATION	5.6	10.7	0
EMBANKMENT	228.9	4.5	0
REM & DISP UNS MATL	62.5	0	0
POROUS GRAN EMB SUBGR	238.5	0	0
TOPSOIL REMOVAL	27.6	0	0
TOPSOIL PLACED	16.6	7.4	0

3208+00

110 100 90 80 70 60 50 40 30 20 10 0 10 20 30 40 50 60 70 80 90 100 110 120 130