


110 100 90 80 70 60 50 40 30 20 10 0 10 20 30 40 50 60 70 80 90 100

ILLINOIS ROUTE 59  
STAGES 3, 4 & 5

FA RTE. 338	SECTION 114 BY-R-1	COUNTY WILL	TOTAL SHEETS 139	SHEET NO. 136
STA. 3213+00		TO STA. 3214+00		
FED. ROAD DIST. NO.		ILLINOIS	FED. AID PROJECT	
CONTRACT NO. 60C19				

DATE \_\_\_\_\_ BY \_\_\_\_\_  
GROSS SECTION SURVEYED, PLOTTED, CHECKED, AND NOTED BY \_\_\_\_\_  
SECTION NO. \_\_\_\_\_ NOTE BOOK NO. \_\_\_\_\_  
ROAD FILE NAME \_\_\_\_\_


DATE \_\_\_\_\_ BY \_\_\_\_\_  
GROSS SECTION SURVEYED, PLOTTED, CHECKED, AND NOTED BY \_\_\_\_\_  
SECTION NO. \_\_\_\_\_ NOTE BOOK NO. \_\_\_\_\_  
STRUCTURE NOTATION CHFD \_\_\_\_\_

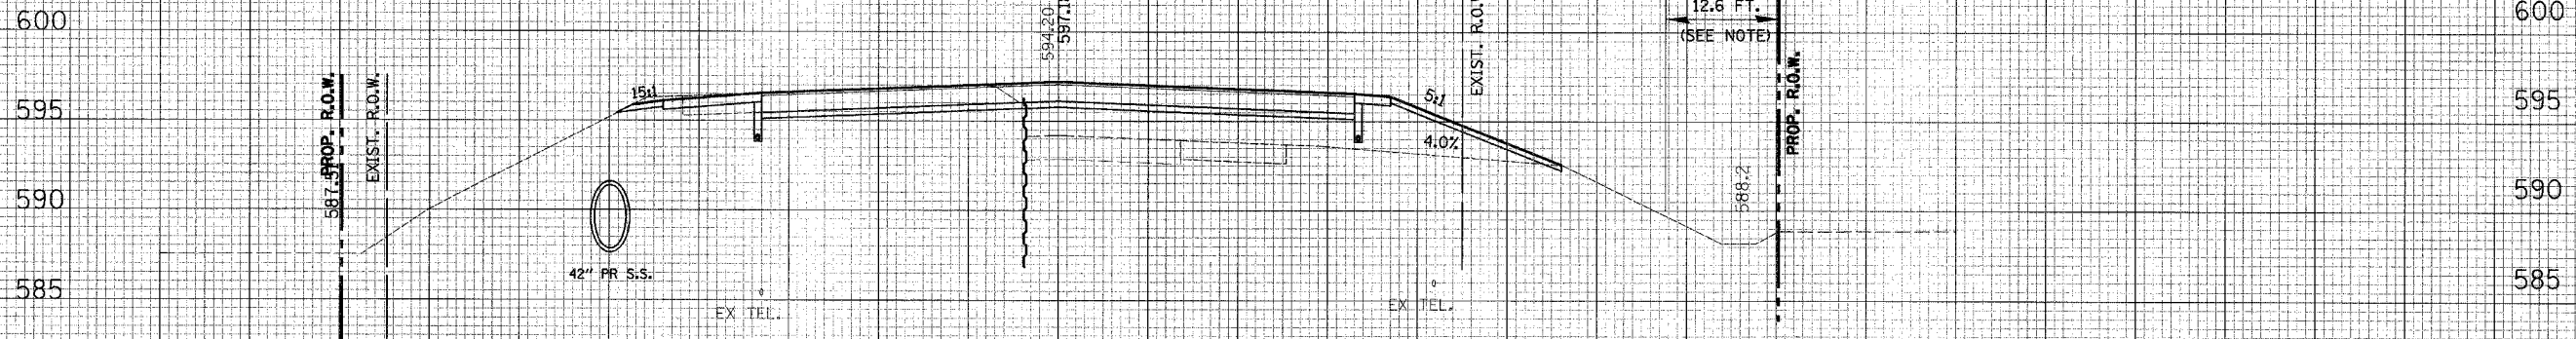

UNITS ARE IN SQ FT	STAGE 3	STAGE 4	STAGE 5
EARTH EXCAVATION	0.4	0	3.7
EMBANKMENT	126.4	0	4.3
REM & DISP UNS MATL	0	0	0
POROUS GRAN EMB SUBGR	0	0	0
TOPSOIL REMOVAL	0	0	0
TOPSOIL PLACED	6.4	0	1.4

3214+00

NOTE:  
R.O.W. DEDICATED FOR FLOODWAY  
COMPENSATORY STORAGE.

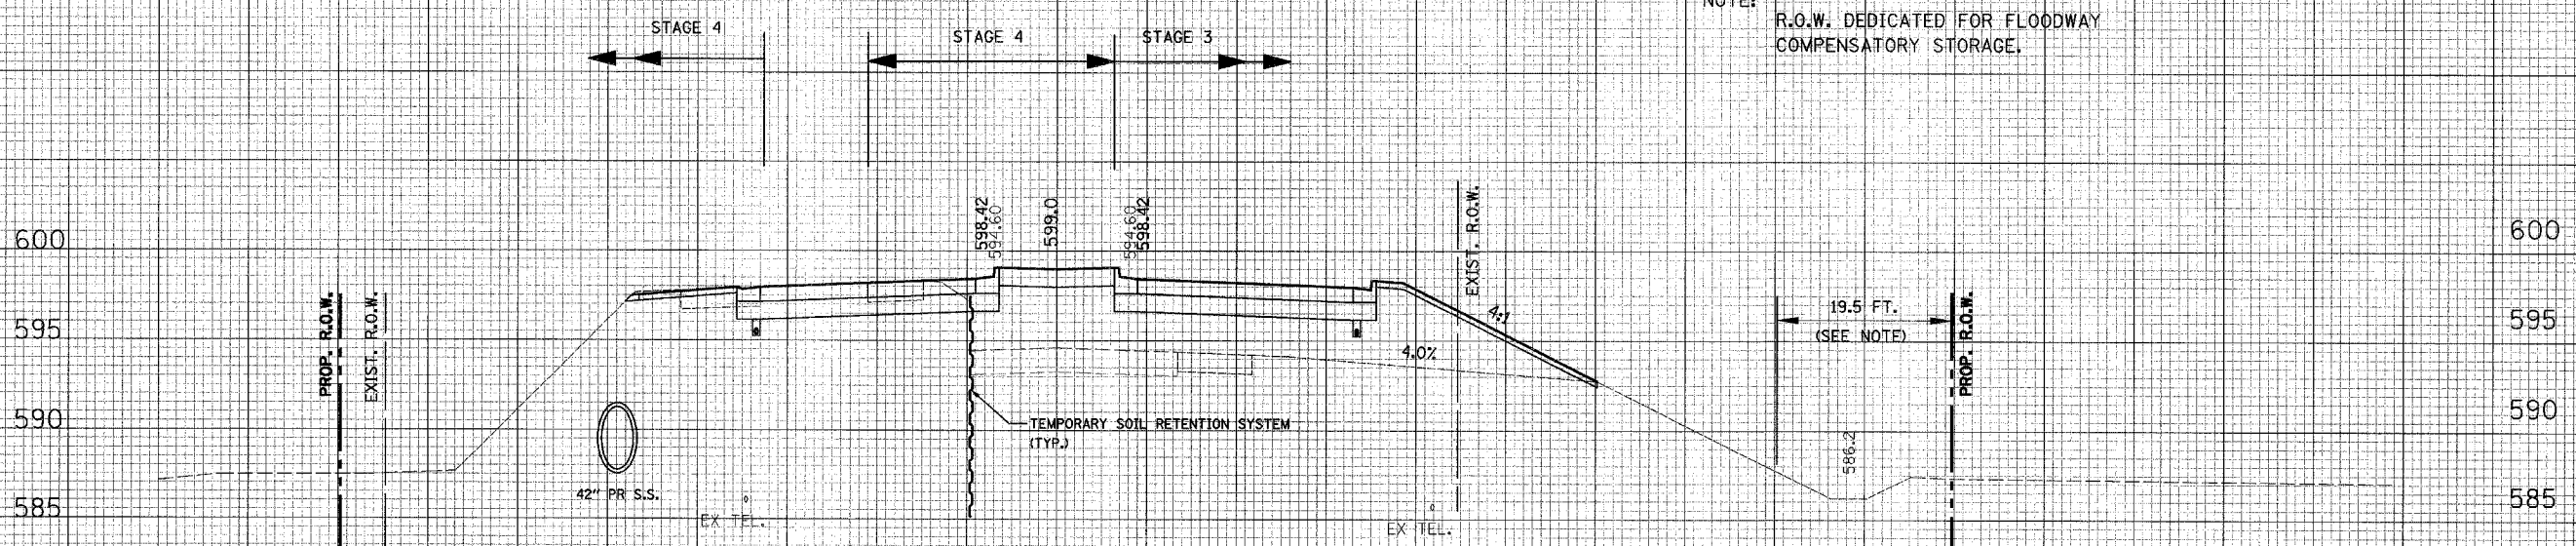

UNITS ARE IN SQ FT	STAGE 3	STAGE 4	STAGE 5
EARTH EXCAVATION	0.3	4.5	0
EMBANKMENT	206.4	7.5	0
REM & DISP UNS MATL	0	0	0
POROUS GRAN EMB SUBGR	0	0	0
TOPSOIL REMOVAL	0	0	0
TOPSOIL PLACED	15.5	0.4	0

3213+00

110 100 90 80 70 60 50 40 30 20 10 0 10 20 30 40 50 60 70 80 90 100 110 120 130