


CROSS SECTION SURVEYED BY DATE  
 SECTION PLANNED BY DATE  
 NOTE BOOK NO. CHECKED BY DATE  
 RT. OF WAY CHECKED BY DATE  
 PLUD FILE NAME

CROSS SECTION SURVEYED BY DATE  
 SECTION PLANNED BY DATE  
 NOTE BOOK NO. CHECKED BY DATE  
 RT. OF WAY CHECKED BY DATE  
 STRUCTURE NOTATIONS CHRD

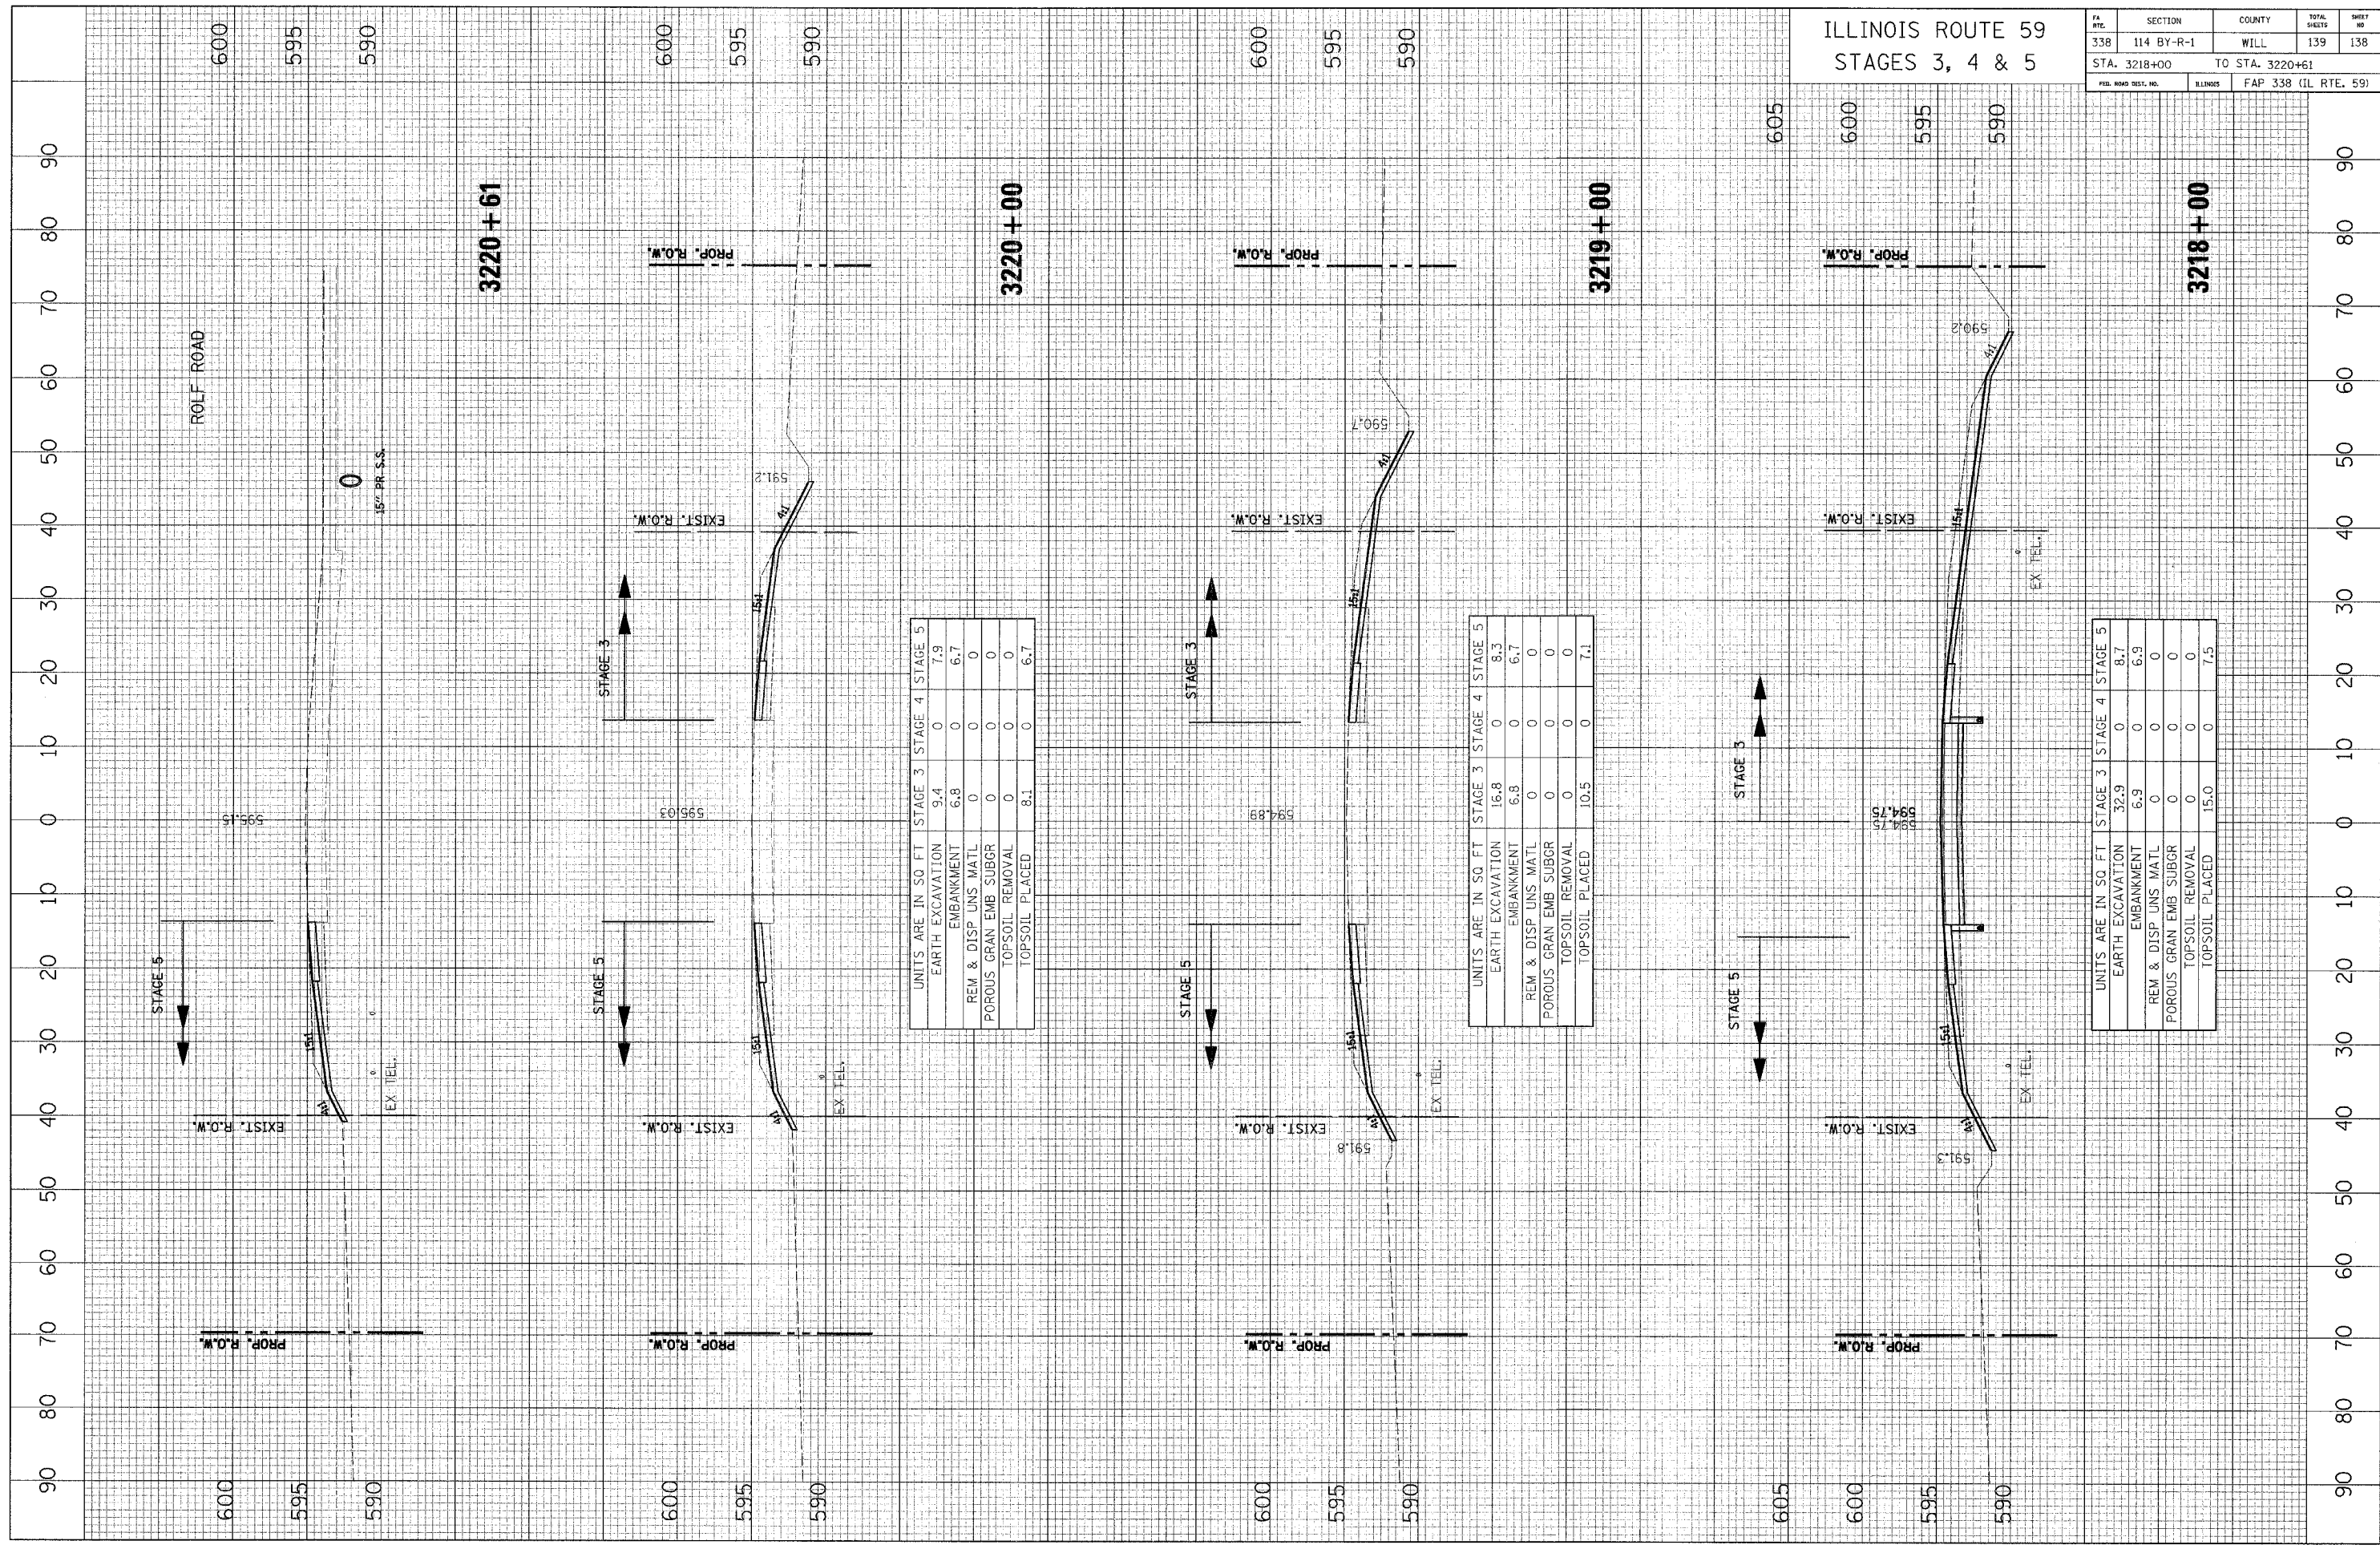

UNITS ARE IN SQ FT

	STAGE 3	STAGE 4	STAGE 5
EARTH EXCAVATION	9.4	0	7.9
EMBANKMENT	6.8	0	6.7
REM & DISP UNS MATL	0	0	0
POROUS GRAN EMB SUBGR	0	0	0
TOPSOIL REMOVAL	0	0	0
TOPSOIL PLACED	8.1	0	6.7

UNITS ARE IN SQ FT

	STAGE 3	STAGE 4	STAGE 5
EARTH EXCAVATION	16.8	0	8.3
EMBANKMENT	6.8	0	6.7
REM & DISP UNS MATL	0	0	0
POROUS GRAN EMB SUBGR	0	0	0
TOPSOIL REMOVAL	0	0	0
TOPSOIL PLACED	10.5	0	7.1

UNITS ARE IN SQ FT

	STAGE 3	STAGE 4	STAGE 5
EARTH EXCAVATION	32.9	0	8.7
EMBANKMENT	6.9	0	6.9
REM & DISP UNS MATL	0	0	0
POROUS GRAN EMB SUBGR	0	0	0
TOPSOIL REMOVAL	0	0	0
TOPSOIL PLACED	15.0	0	7.5

ILLINOIS ROUTE 59  
 STAGES 3, 4 & 5

FA RTE.	SECTION	COUNTY	TOTAL SHEETS	SHEET NO.
338	114 BY-R-1	WILL	139	138
STA. 3218+00		TO STA. 3220+61		
FED. ROAD DIST. NO.	ILLINOIS	FAP 338 (IL RTE. 59)		