


F.A.U. RTE.	SECTION	COUNTY	TOTAL SHEETS	SHEET NO.
2678	N-7-5-I-1	COOK	18	4
STA.		TO STA.		
FED. ROAD DIST. NO.		ILLINOIS		FED. AID PROJECT

**CONTRACT NO. 60C45**

**STAGE I  
SCHEDULE OF QUANTITIES**

ITEM	UNIT	QUANTITY
* PAVEMENT MARKING REMOVAL	SQ. FT.	611
RAISED REFLECTIVE PAVEMENT MARKER REMOVAL (BRIDGE ONLY)	EACH	16
PAVEMENT MARKING TAPE TYPE III, 4"	FOOT	4,020

\* REMOVE SKIP DASH:  
N.B. STA. 13+50 TO STA. 25+90  
S.B. STA. 6+60 TO STA. 22+00

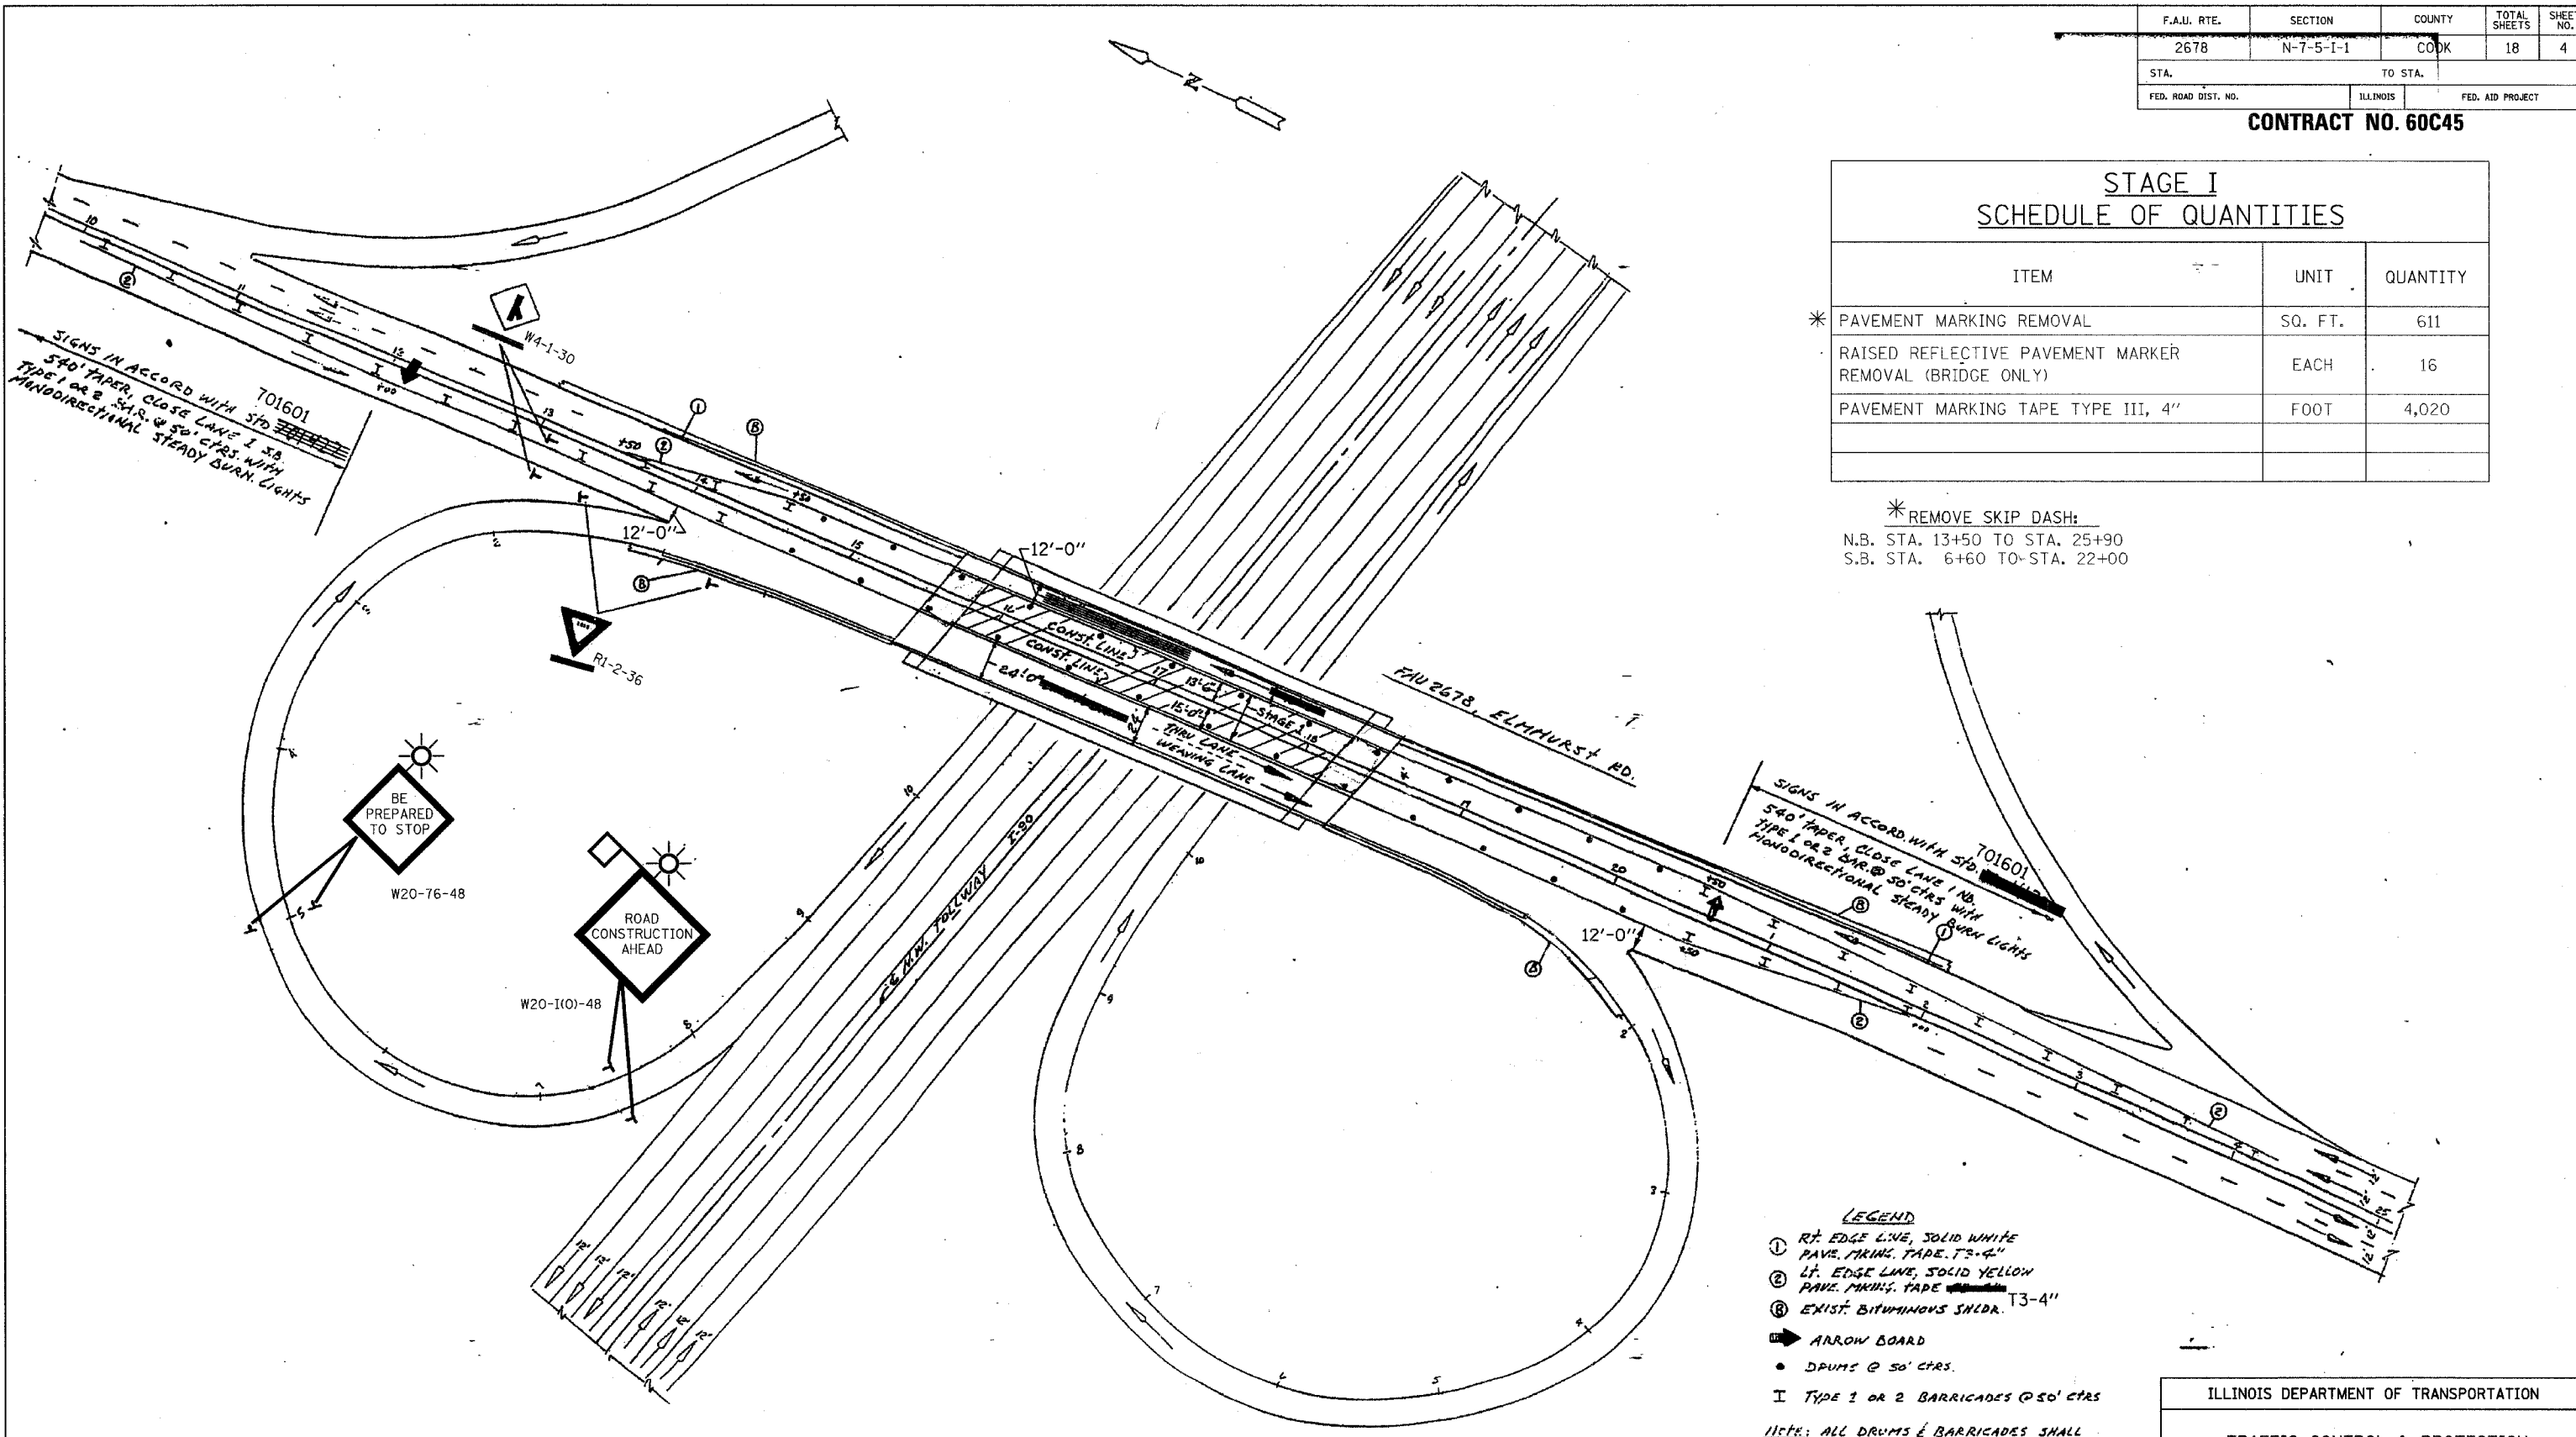

- LEGEND**
- ① RT. EDGE LINE, SOLID WHITE PAVE. MARK. TAPE T3-4"
  - ② LT. EDGE LINE, SOLID YELLOW PAVE. MARK. TAPE T3-4"
  - ③ EXIST. BITUMINOUS SHDR. T3-4"
  - ➡ ARROW BOARD
  - DRUMS @ 50' CTRS.
  - I TYPE 1 OR 2 BARRICADES @ 50' CTRS.

**NOTE:** ALL DRUMS & BARRICADES SHALL HAVE MONODIRECTIONAL STEADY BURN LIGHTS

REVISIONS	
NAME	DATE

ILLINOIS DEPARTMENT OF TRANSPORTATION

**TRAFFIC CONTROL & PROTECTION  
STAGE I**

F.A.U. RTE. 2678 / ELMHURST ROAD

SCALE: NONE  
DATE: JULY 25, 2007

DRAWN BY: F.M.  
CHECKED BY: B.N.S.

**CHRISTIAN-ROGE & ASSOC., INC.**  
CHICAGO ILLINOIS