


F.A.U. RTE.	SECTION	COUNTY	TOTAL SHEETS	SHEET NO.
2678	N-7-5-I-1	COOK	18	5
STA.		TO STA.		
FED. ROAD DIST. NO.		ILLINOIS	FED. AID PROJECT	

CONTRACT NO. 60C45

STAGE II & FINAL PAVEMENT MARKING SCHEDULE OF QUANTITIES

ITEM	UNIT	QUANTITY
PAVEMENT MARKING REMOVAL	SQ. FT.	166
RAISED REFLECTIVE PAVEMENT MARKER REMOVAL (BRIDGE ONLY)	EACH	16
PAVEMENT MARKING TAPE TYPE III, 4"	FOOT	2,810
WORK ZONE PAVEMENT MARKING REMOVAL	SQ. FT.	2,254
EPOXY PAVEMENT MARKING, 4"		
4" SKIP DASHES	FOOT	860
4" WHITE	FOOT	1,275
4" YELLOW	FOOT	450
EPOXY PAVEMENT MARKING, 8"	FOOT	400
EPOXY PAVEMENT MARKING, 12"	FOOT	120

* QUANTITIES FOR REMOVAL AND REPLACEMENT OF RAMP GORE PAVEMENT MARKING

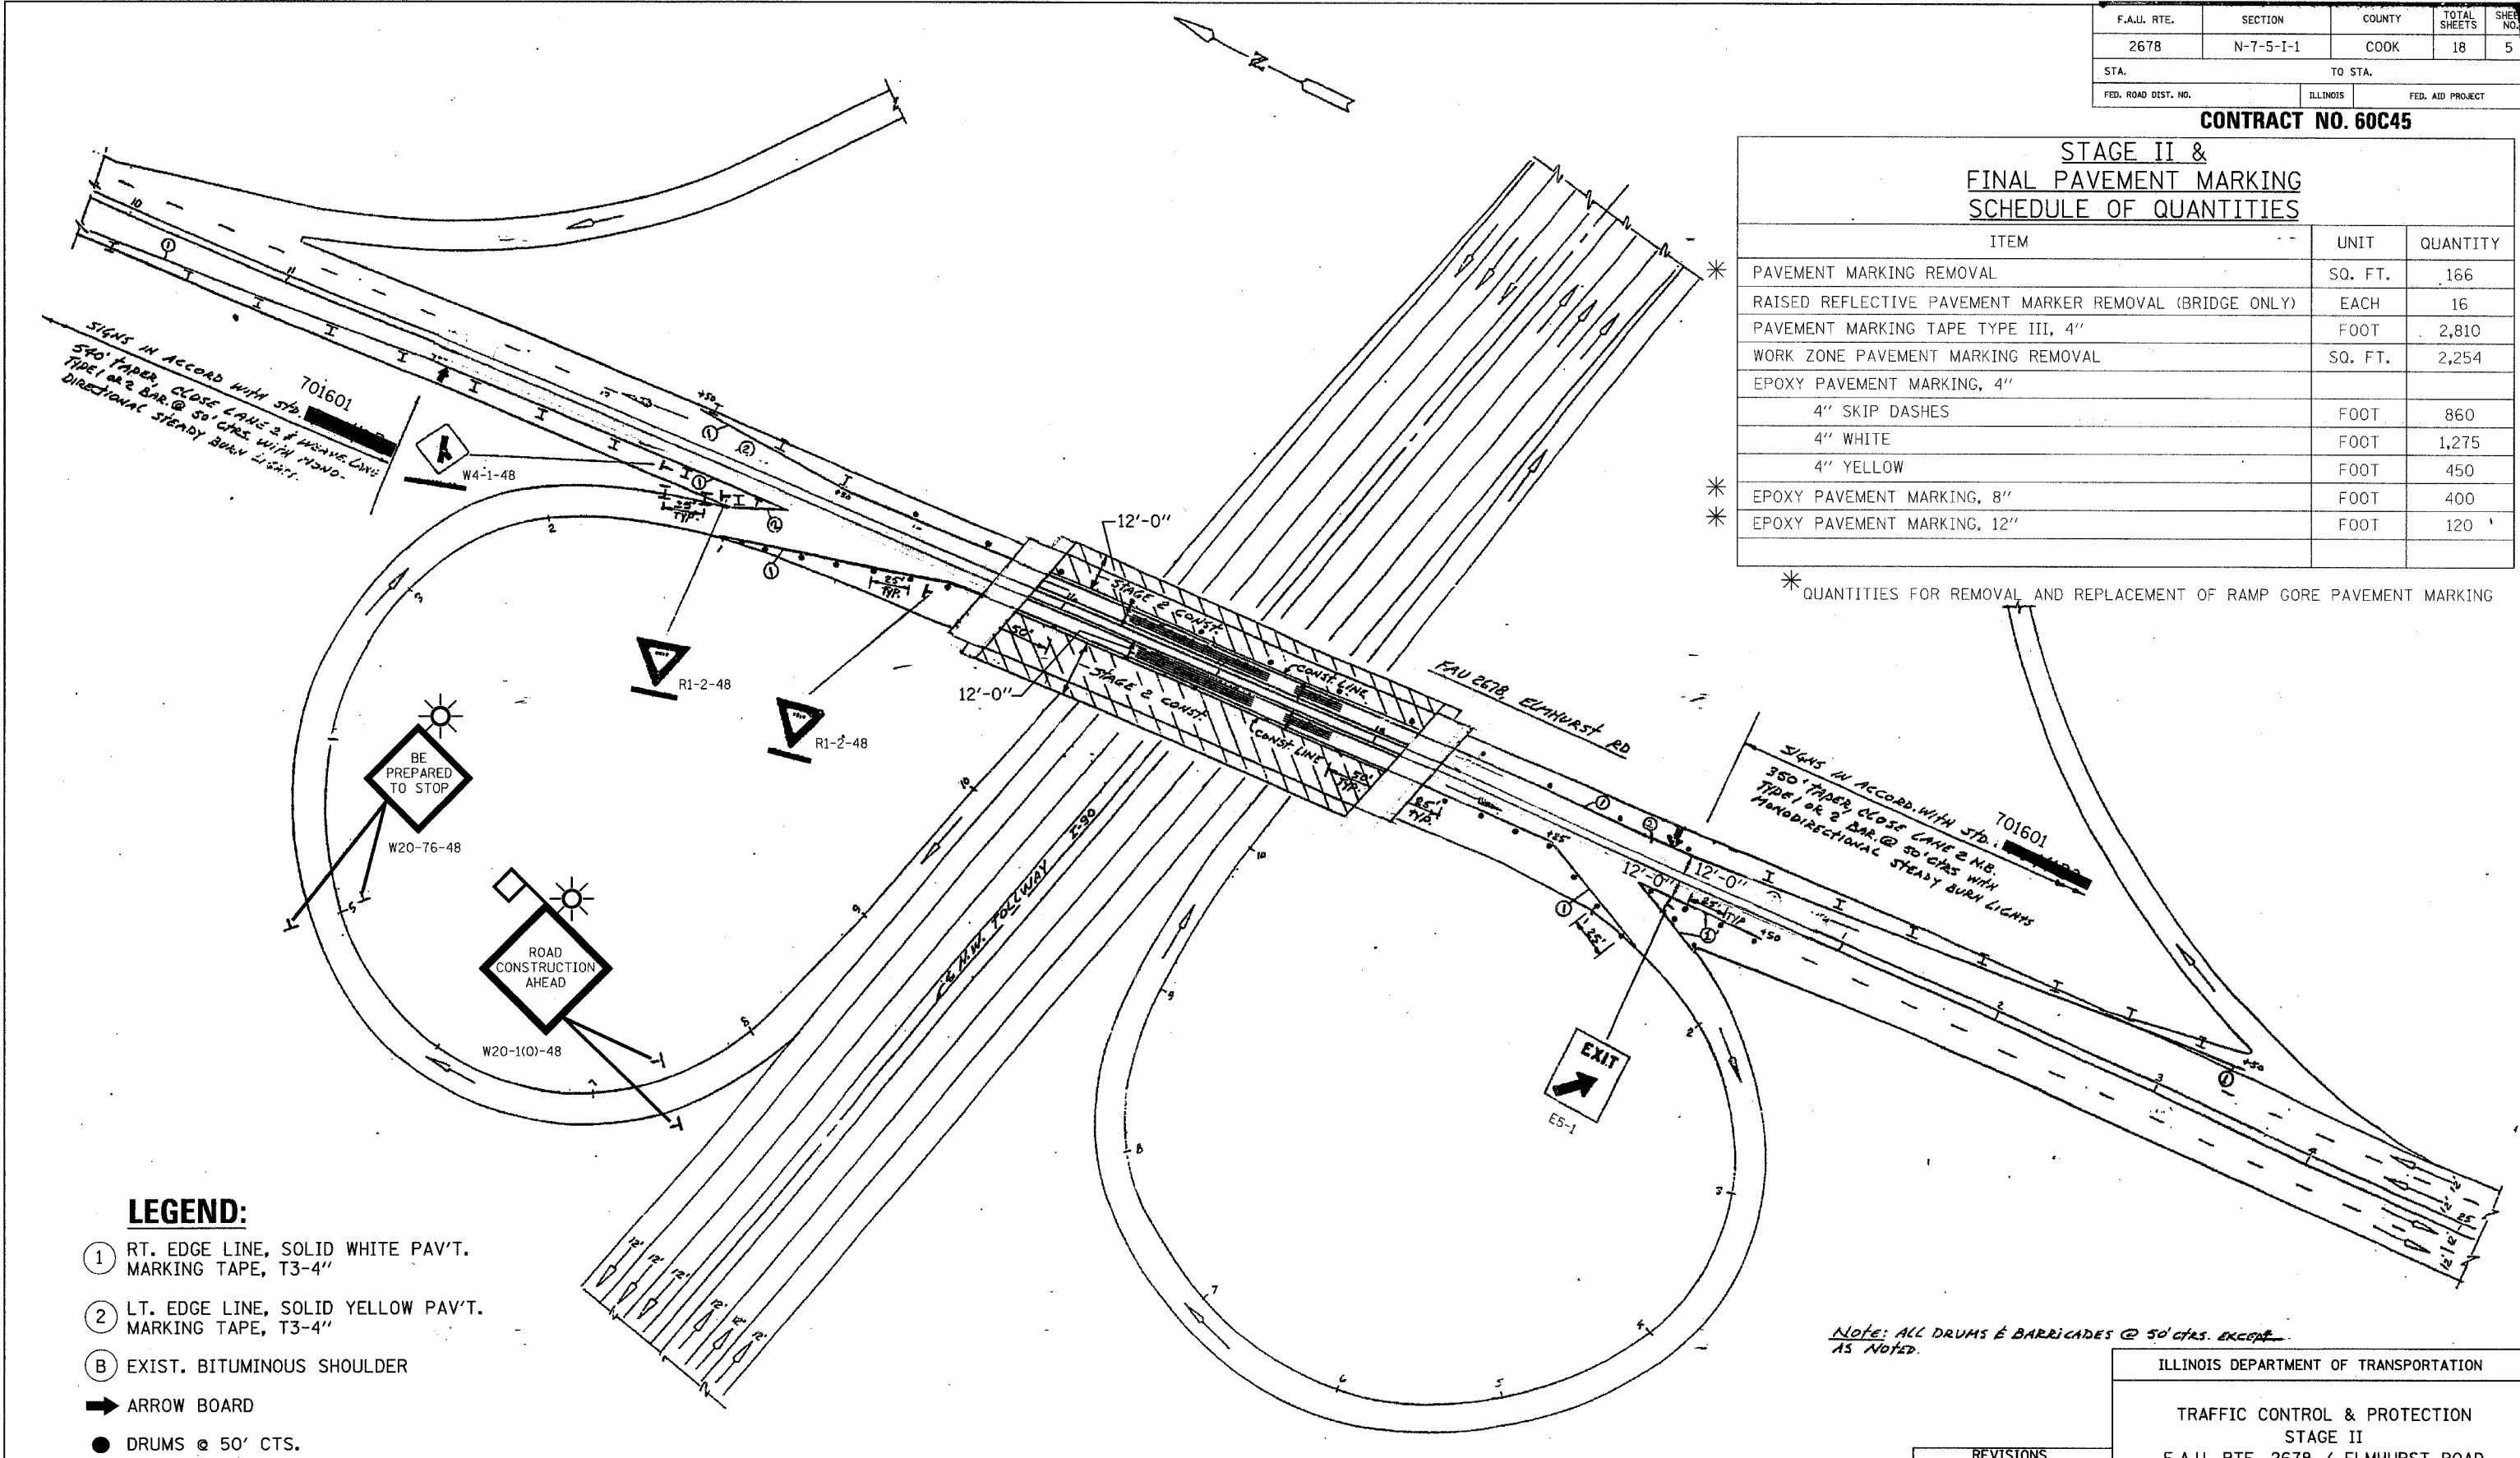

LEGEND:

- ① RT. EDGE LINE, SOLID WHITE PAV'T. MARKING TAPE, T3-4"
- ② LT. EDGE LINE, SOLID YELLOW PAV'T. MARKING TAPE, T3-4"
- (B) EXIST. BITUMINOUS SHOULDER
- ➔ ARROW BOARD
- DRUMS @ 50' CTS.
- I TYPE 1 OR TYPE 2 BARRICADES @ 50' CTS.

PLAN:

NOTE: ALL DRUMS & BARRICADES @ 50' CTS. EXCEPT AS NOTED.

REVISIONS	
NAME	DATE

ILLINOIS DEPARTMENT OF TRANSPORTATION

TRAFFIC CONTROL & PROTECTION
STAGE II
F.A.U. RTE. 2678 / ELMHURST ROAD

SCALE: NONE
DATE: JULY 25, 2007

DRAWN BY: F.M.
CHECKED BY: B.N.S.

CHRISTIAN-ROGE & ASSOC., INC.
CHICAGO ILLINOIS

VERIFY CORRECT STAGE II SHEET 9/6/2007 1:20:23 PM