


F.A.U. RTE.	SECTION	COUNTY	TOTAL SHEETS	SHEET NO.
2678	N-7-5-I-1	COOK	18	9
STA.	TO STA.			
FED. ROAD DIST. NO.	ILLINOIS	FED. AID PROJECT		

CONTRACT NO. 60C45

PROPOSED HOT-MIX ASPHALT SURFACE REMOVAL (DECK)
 PROPOSED BRIDGE DECK HYDRO SCARIFICATION 1/2"
 PROPOSED BRIDGE DECK LATEX CONCRETE OVERLAY 2 1/2"

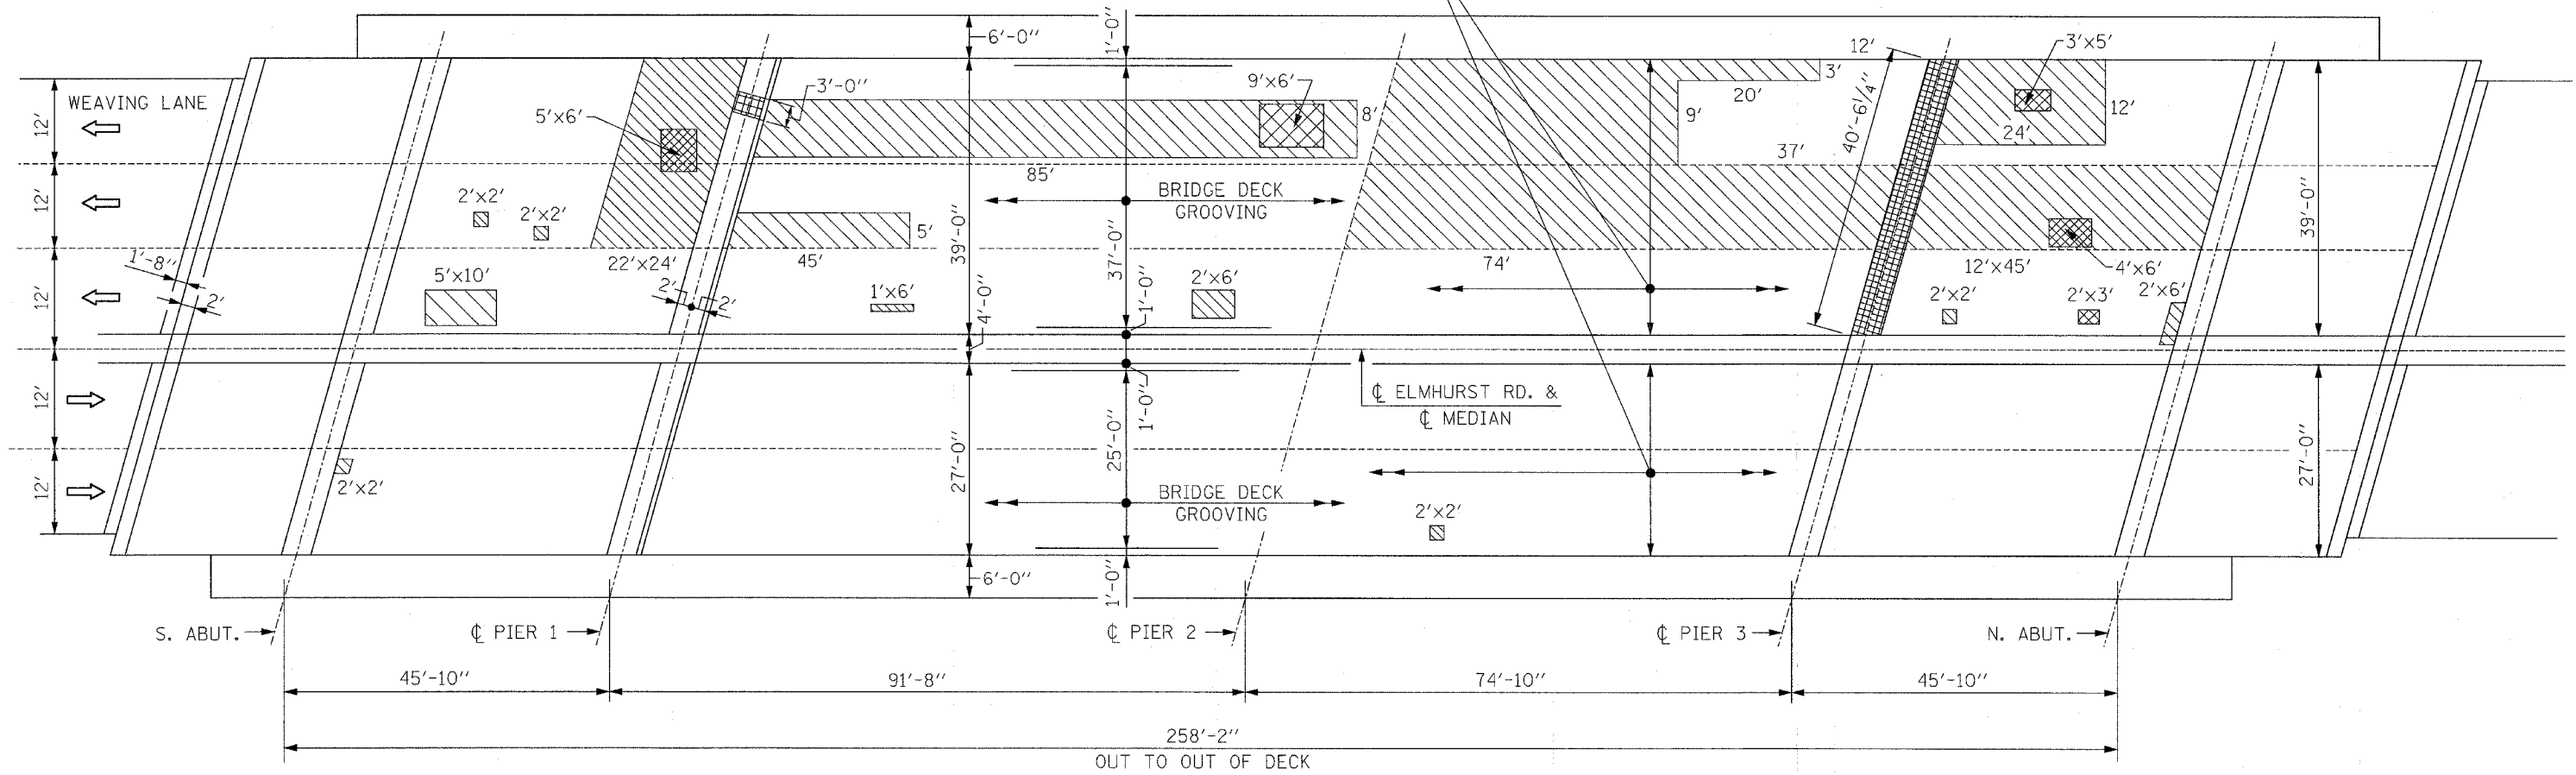

PLAN

SCOPE OF WORK

LEGEND	QUANTITY
* [Diagonal Hatching] PARTIAL DEPTH	416 SQ. YD.
[Cross-hatching] DECK SLAB REPAIR (FULL DEPTH, TYPE II)	11 SQ. YD.
[Grid Pattern] SILICONE SEAL JOINT REPAIR	44 L.F.
REMOVE EXISTING 2" HOT-MIX ASPHALT OVERLAY	1,893 SQ. YD.
BRIDGE DECK HYDRO SCARIFICATION 1/2"	1,893 SQ. YD.
TRAFFIC CONTROL AND PROTECTION	LUM SUM
BRIDGE LATEX CONCRETE OVERLAY 2 1/2"	1,893 SQ. YD.
BRIDGE DECK GROOVING	1,776 SQ. YD.

* DECK SLAB PARTIAL DEPTH REPAIR PATCHES ARE SHOWN FOR INFORMATION ONLY

REVISIONS	
NAME	DATE

ILLINOIS DEPARTMENT OF TRANSPORTATION

DECK CONCRETE PATCHING
 F.A.U. RTE. 2678/ELMHURST ROAD
 OVER
 NORTHWEST TOLLWAY (I-90)
 STRUCTURE NO. 016-0678

SCALE: NONE
 DATE: JULY 25, 2007

DRAWN BY: F.M.
 CHECKED BY: B.N.S.

CHRISTIAN-ROGE & ASSOC., INC.
 CHICAGO ILLINOIS