
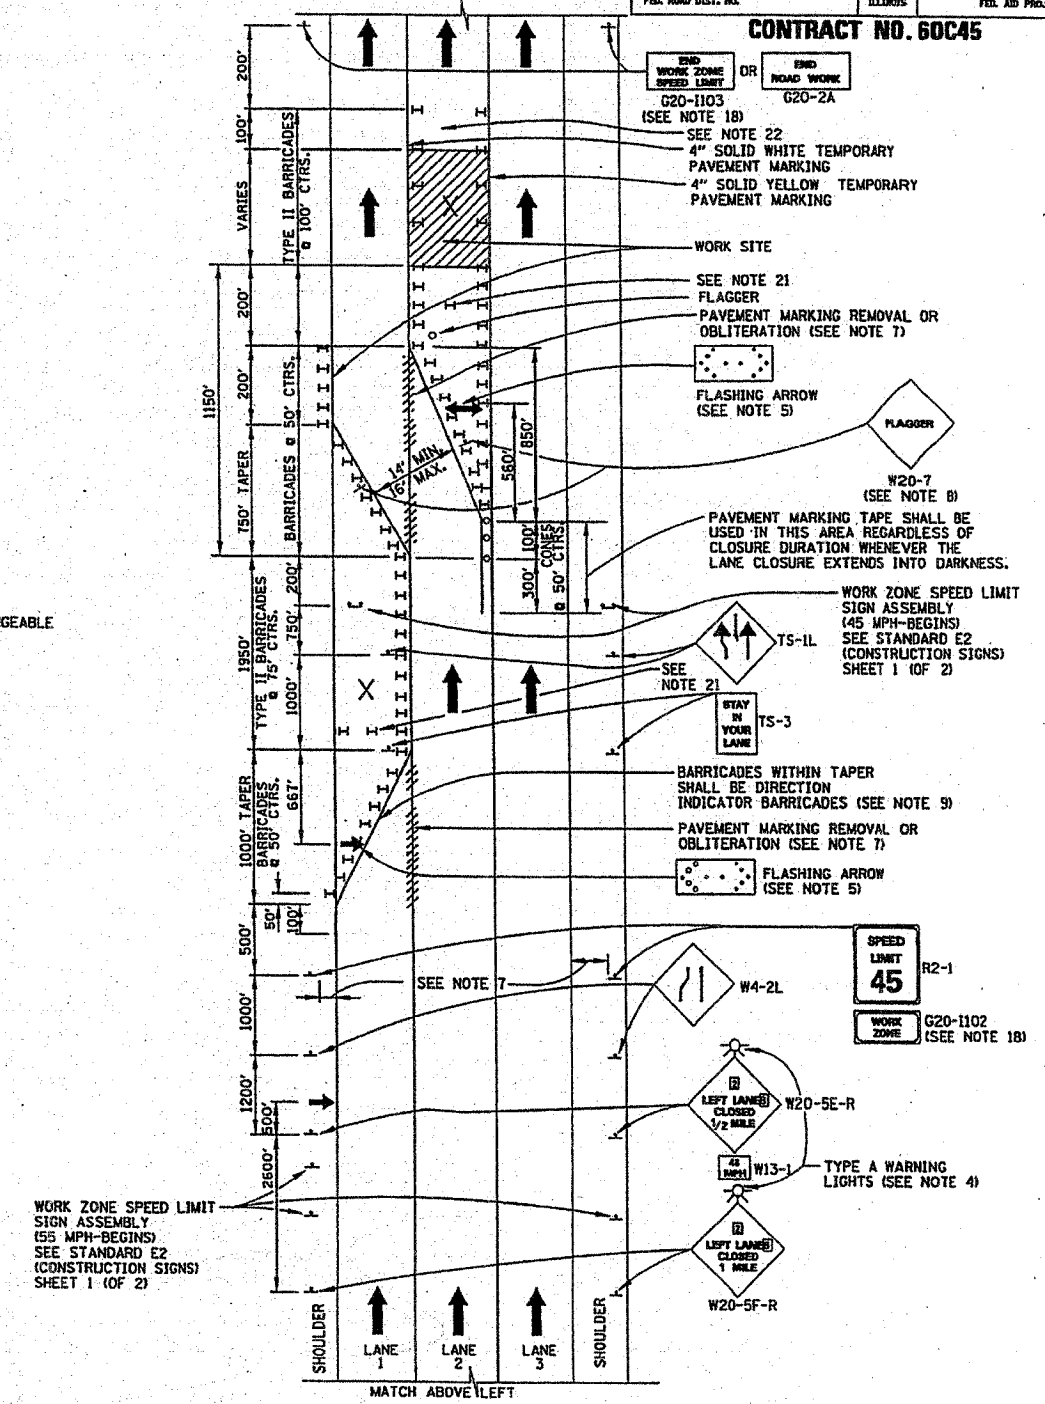


F.A.I.L. RTE.	SECTION	COUNTY	TOTAL SHEETS	SHEET NO.
2678	N-7-5-1-1	COOK	18	17
STA.		TO STA.		
FED. ROAD DIST. NO.		ILLINOIS	FED. AID PROJECT	

CONTRACT NO. 60C45

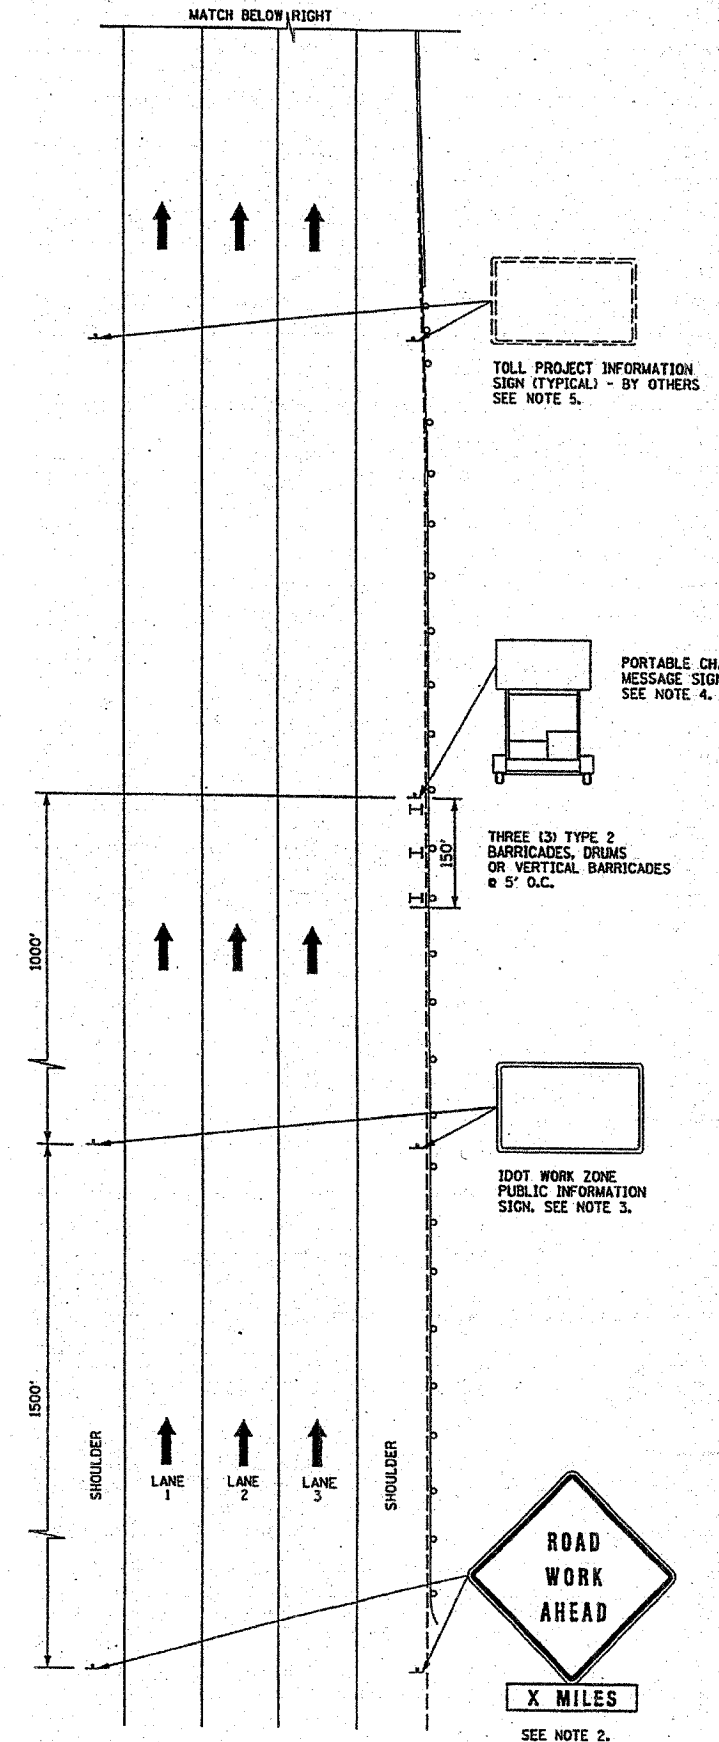

CENTER-LANE CLOSURE

SHEET 3 OF 3



LANE CLOSURE DETAILS

STANDARD E2-00

DATE	REVISIONS

SEE SHEET 1 (OF 3) IN THIS SERIES FOR GENERAL NOTES

APPROVED: *Jeff Staley*
 CHIEF ENGINEER
 DATE 1-1-2007