
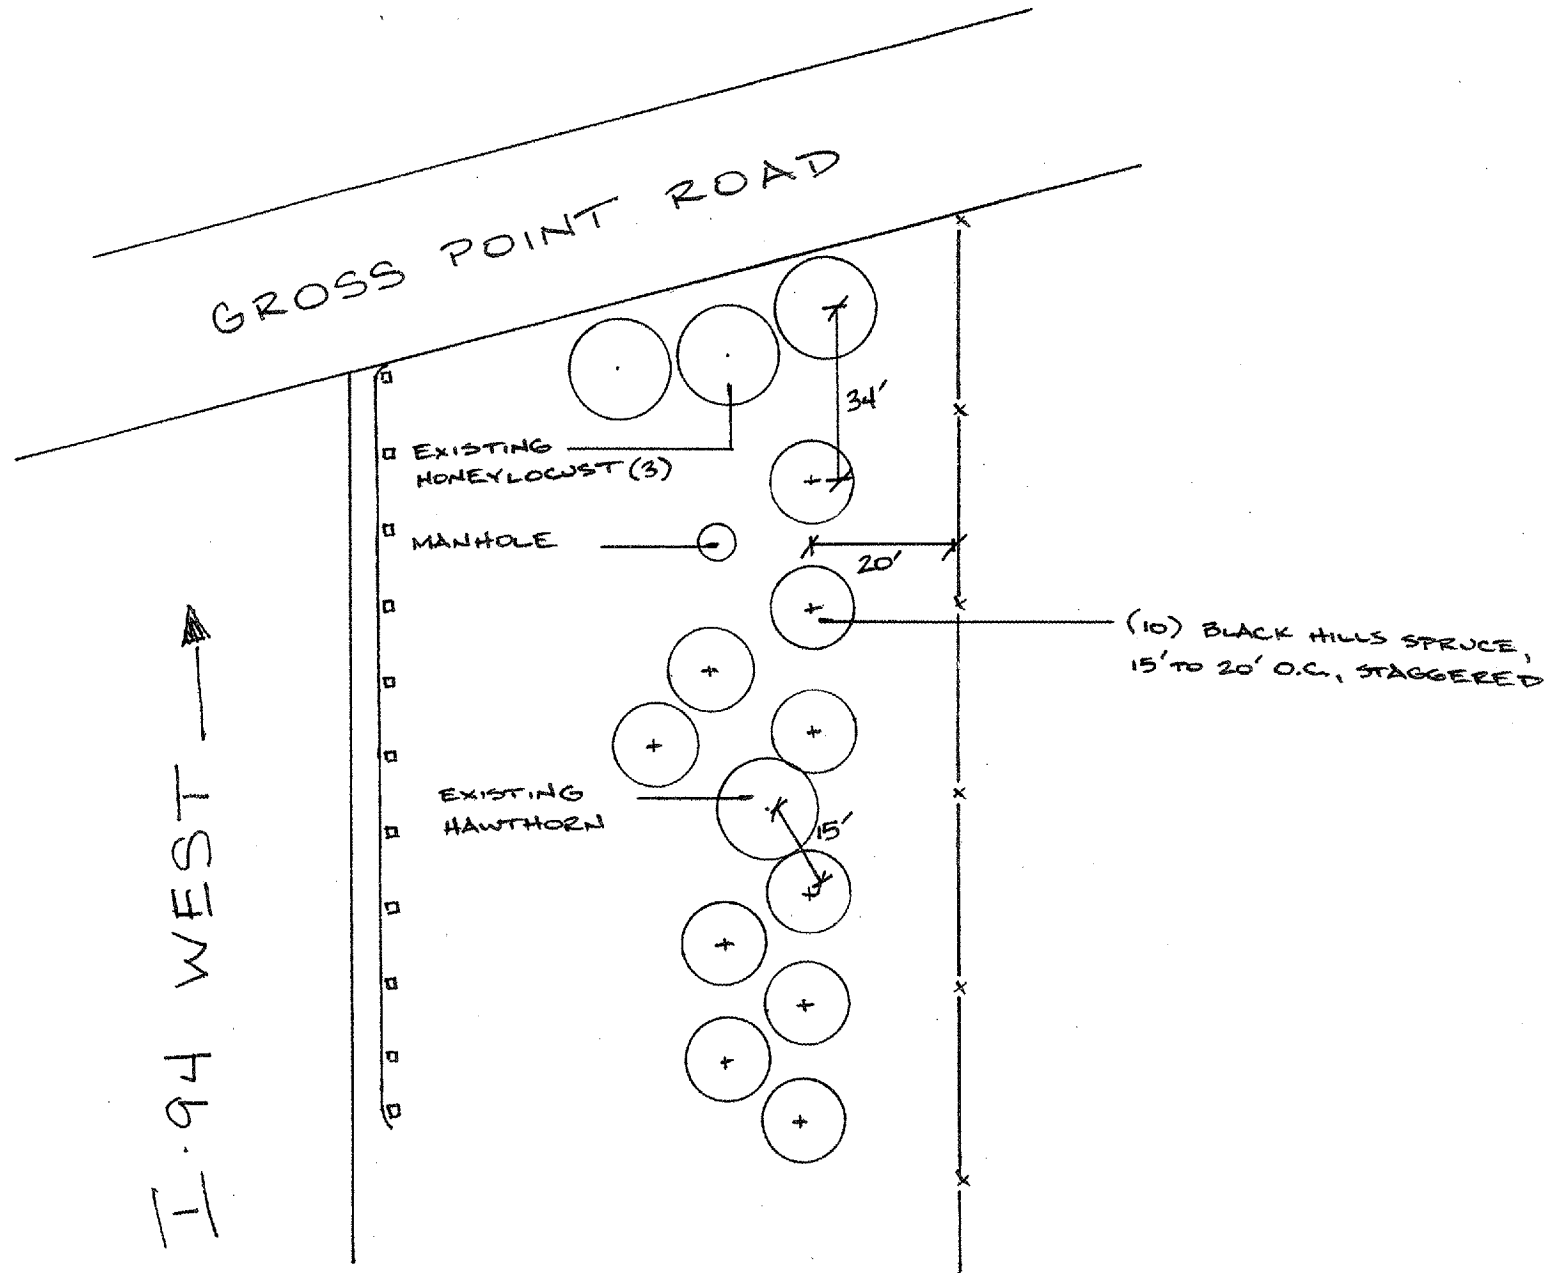


ROUTE	SECTION	COUNTY	TOTAL SHEETS	SHEET NUMBER
VARIOUS	2007-054 LS	VARIOUS	42	15

CONTRACT 60D47

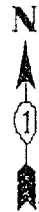

I-94 WEST →

GENERAL LOCATION MAP

COUNTY: COOK
CLAIM: N/A

CITY/TOWN: MORTON GROVE

SCHEDULE OF LANDSCAPE ITEMS

DESCRIPTION	QTY/UNIT
PICEA GLAUCA DENSATA BLACK HILLS SPRUCE	10 EACH

NOT DRAWN TO SCALE

ILLINOIS DEPARTMENT OF TRANSPORTATION

LANDSCAPE REPAIR LOCATION AND
LAYOUT PLAN