


ROUTE	SECTION	COUNTY	TOTAL SHEETS	SHEET NUMBER
VARIOUS	2007-054 LS	VARIOUS	42	17

CONTRACT 60D47

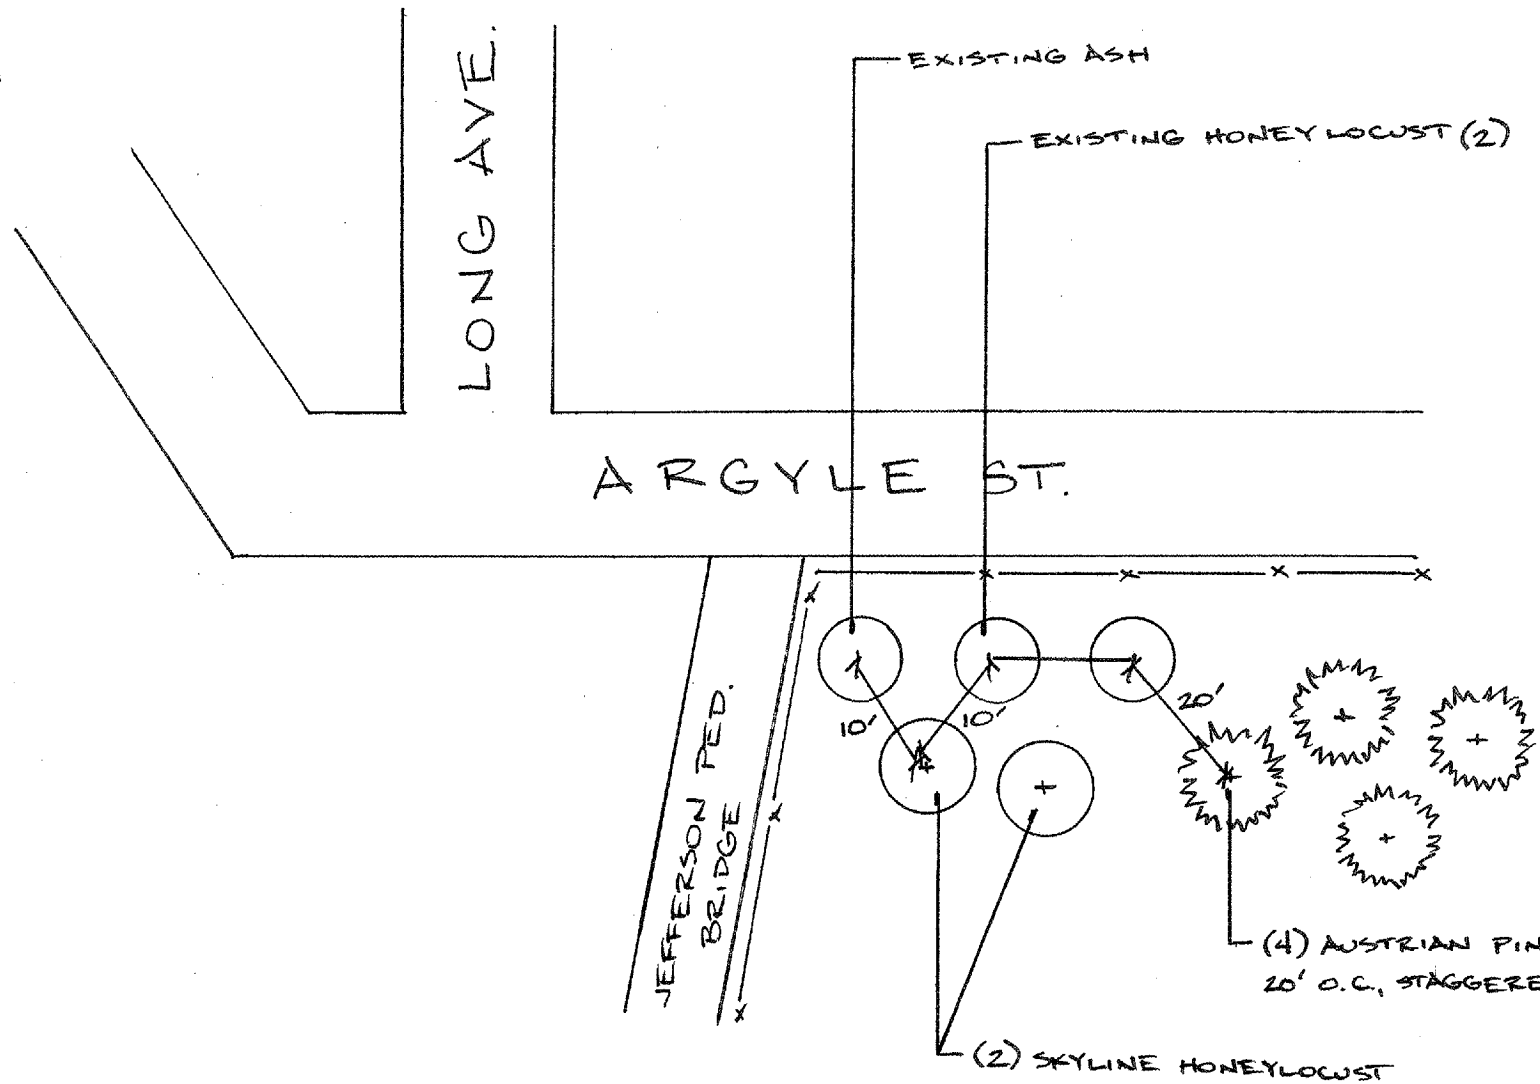

GENERAL LOCATION MAP

COUNTY: COOK  
CLAIM: N/A

CITY/TOWN: CHICAGO

**SCHEDULE OF LANDSCAPE ITEMS**

DESCRIPTION	QTY/UNIT
<b>GLEDITSIA TRIACANTHOS VAR. INERMIS</b> <b>'SKYLINE'</b> SKYLINE HONEYLOCUST	2 EACH
<b>PINUS NIGRA</b> AUSTRIAN PINE	4 EACH

NOT DRAWN TO SCALE

ILLINOIS DEPARTMENT OF TRANSPORTATION

LANDSCAPE REPAIR LOCATION AND LAYOUT PLAN