


ROUTE	SECTION	COUNTY	TOTAL SHEETS	SHEET NUMBER
VARIOUS	2007-054 LS	VARIOUS	42	24

CONTRACT 60D47

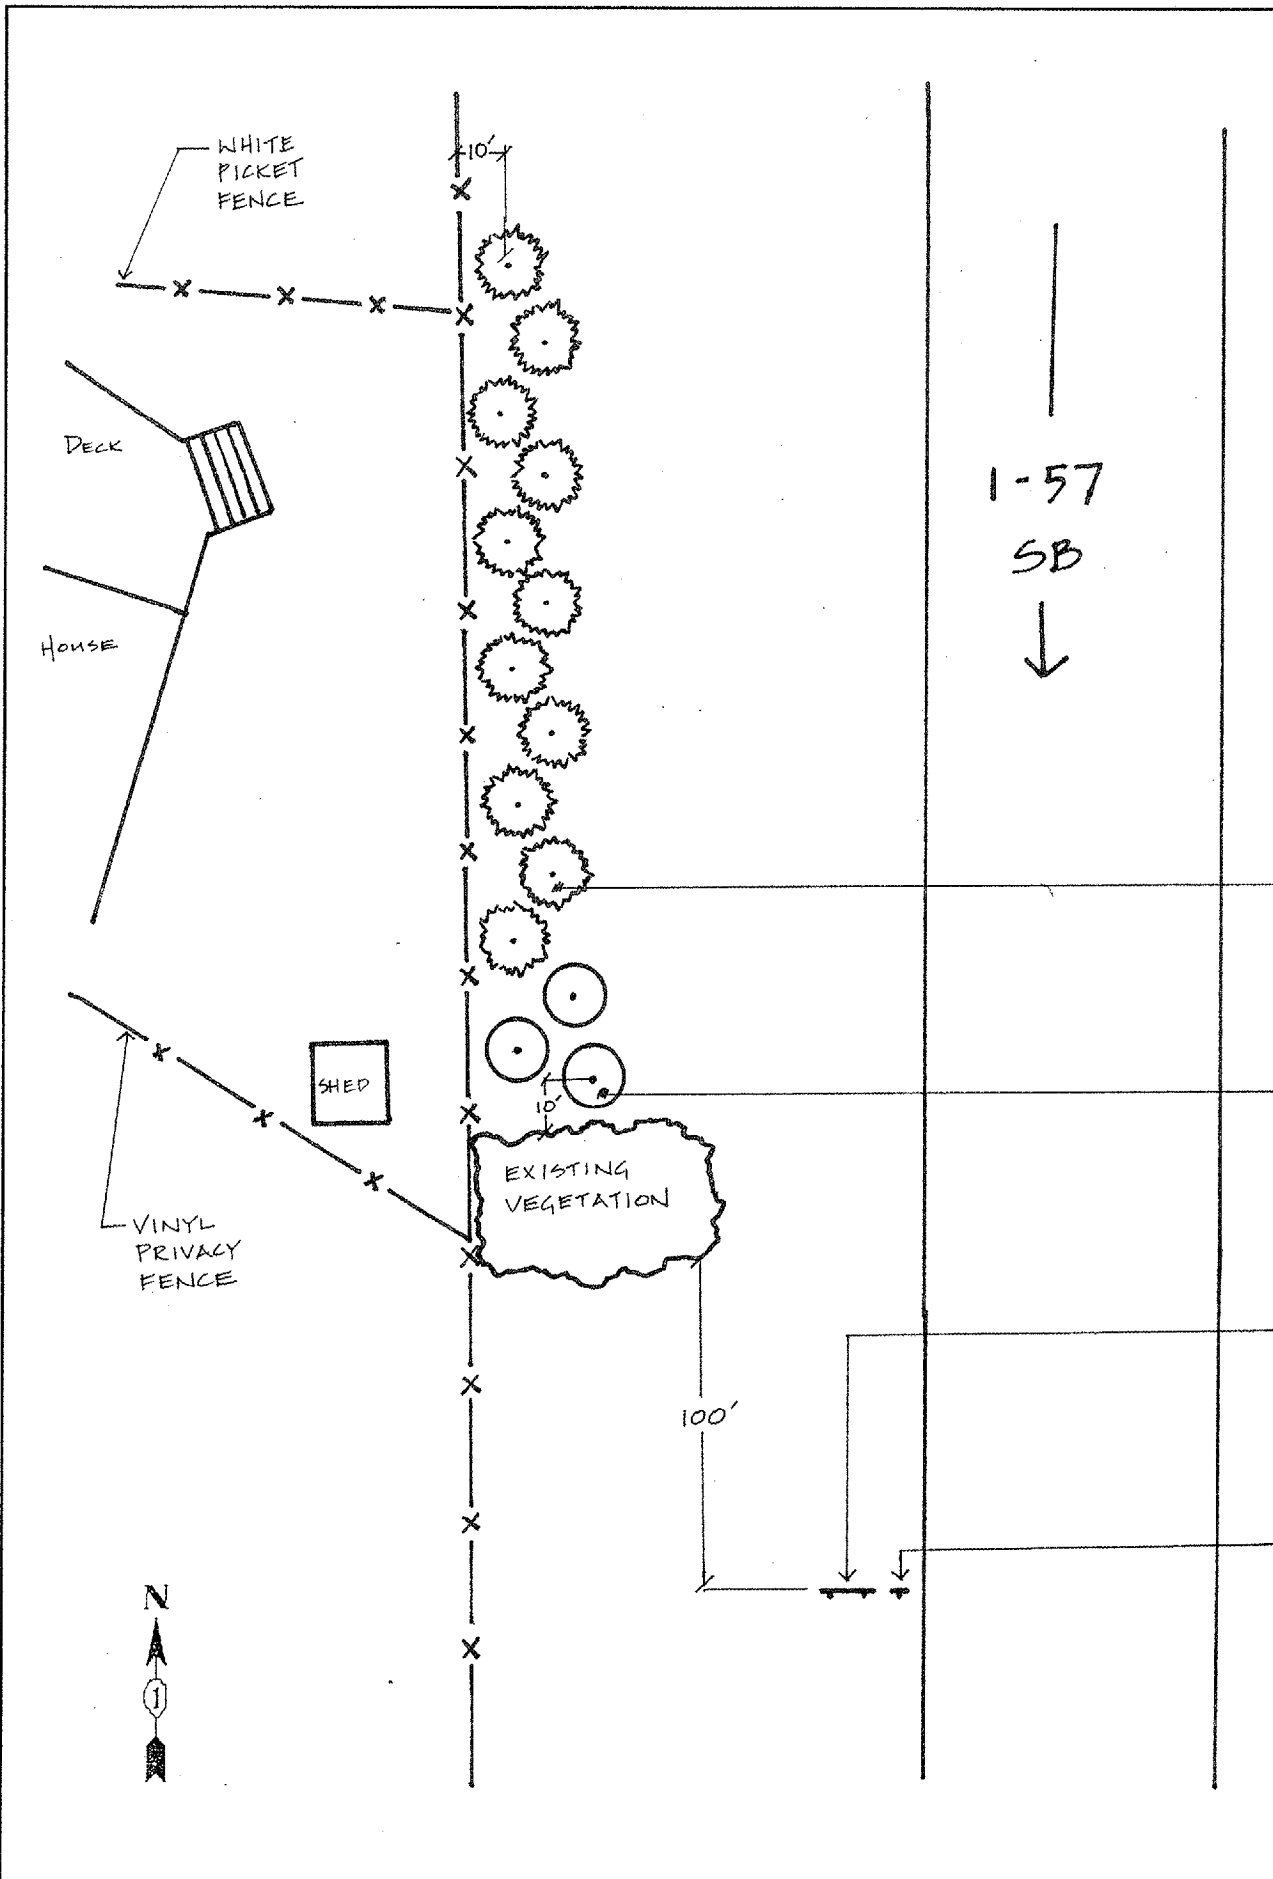

I-57
SB
↓

(11) AUSTRIAN PINE
(12'OC-STAGGERED)

(3) SCHUBERT
RED CHOKECHERRY
(12'OC)

EXISTING SIGN
EXITS 340A-B
30
LINCOLN HWY
1/2 MILE

EXISTING SIGN
1-57

GENERAL LOCATION MAP

COUNTY: COOK
CLAIM: 730184 730213

CITY/TOWN: MATTESON

SCHEDULE OF LANDSCAPE ITEMS

DESCRIPTION	QTY/UNIT
PINUS NIGRA AUSTRIAN PINE	11 EACH
PRUNUS VIRGINIANA 'SCHUBERT' SCHUBERT RED CHOKECHERRY	3 EACH

ILLINOIS DEPARTMENT OF TRANSPORTATION
LANDSCAPE REPAIR LOCATION AND
LAYOUT PLAN