


INTERSEEDING, CLASS 4A  
INTERSEEDING, CLASS 5

ROUTE	SECTION	COUNTY	TOTAL SHEETS	SHEET NUMBER
VARIOUS	2007-054 LS	VARIOUS	42	40

CONTRACT 60D47

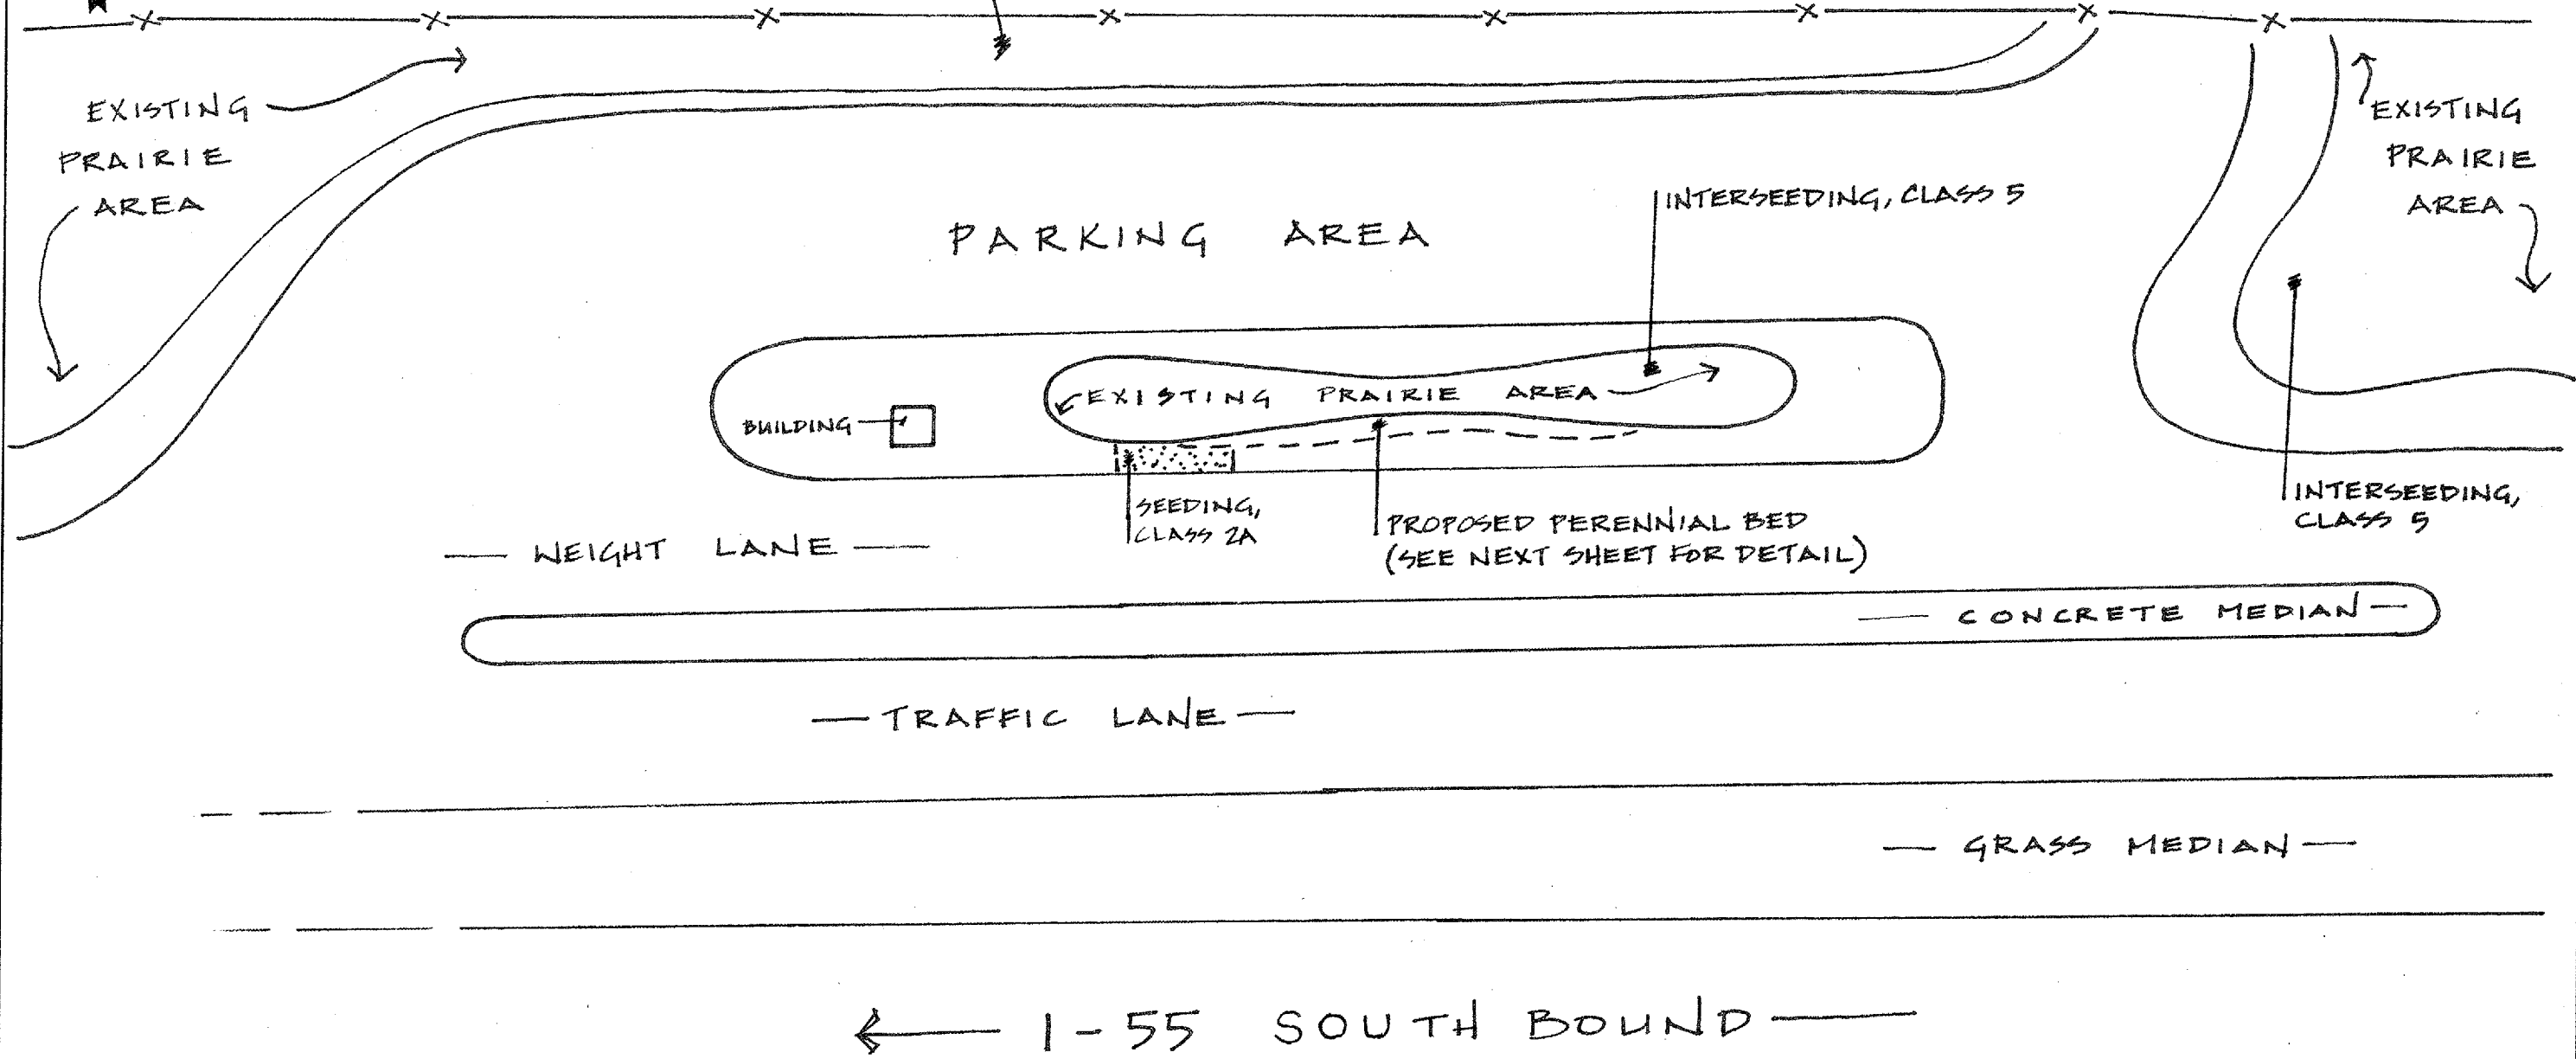

ILLINOIS DEPARTMENT OF TRANSPORTATION  
 LANDSCAPE REPAIR LOCATION AND  
 LAYOUT PLAN