


NOTE: NOT TO SCALE

ROUTE	SECTION	COUNTY	TOTAL SHEETS	SHEET NUMBER
VARIOUS	2007-054 LS	VARIOUS	42	41

CONTRACT 60D47

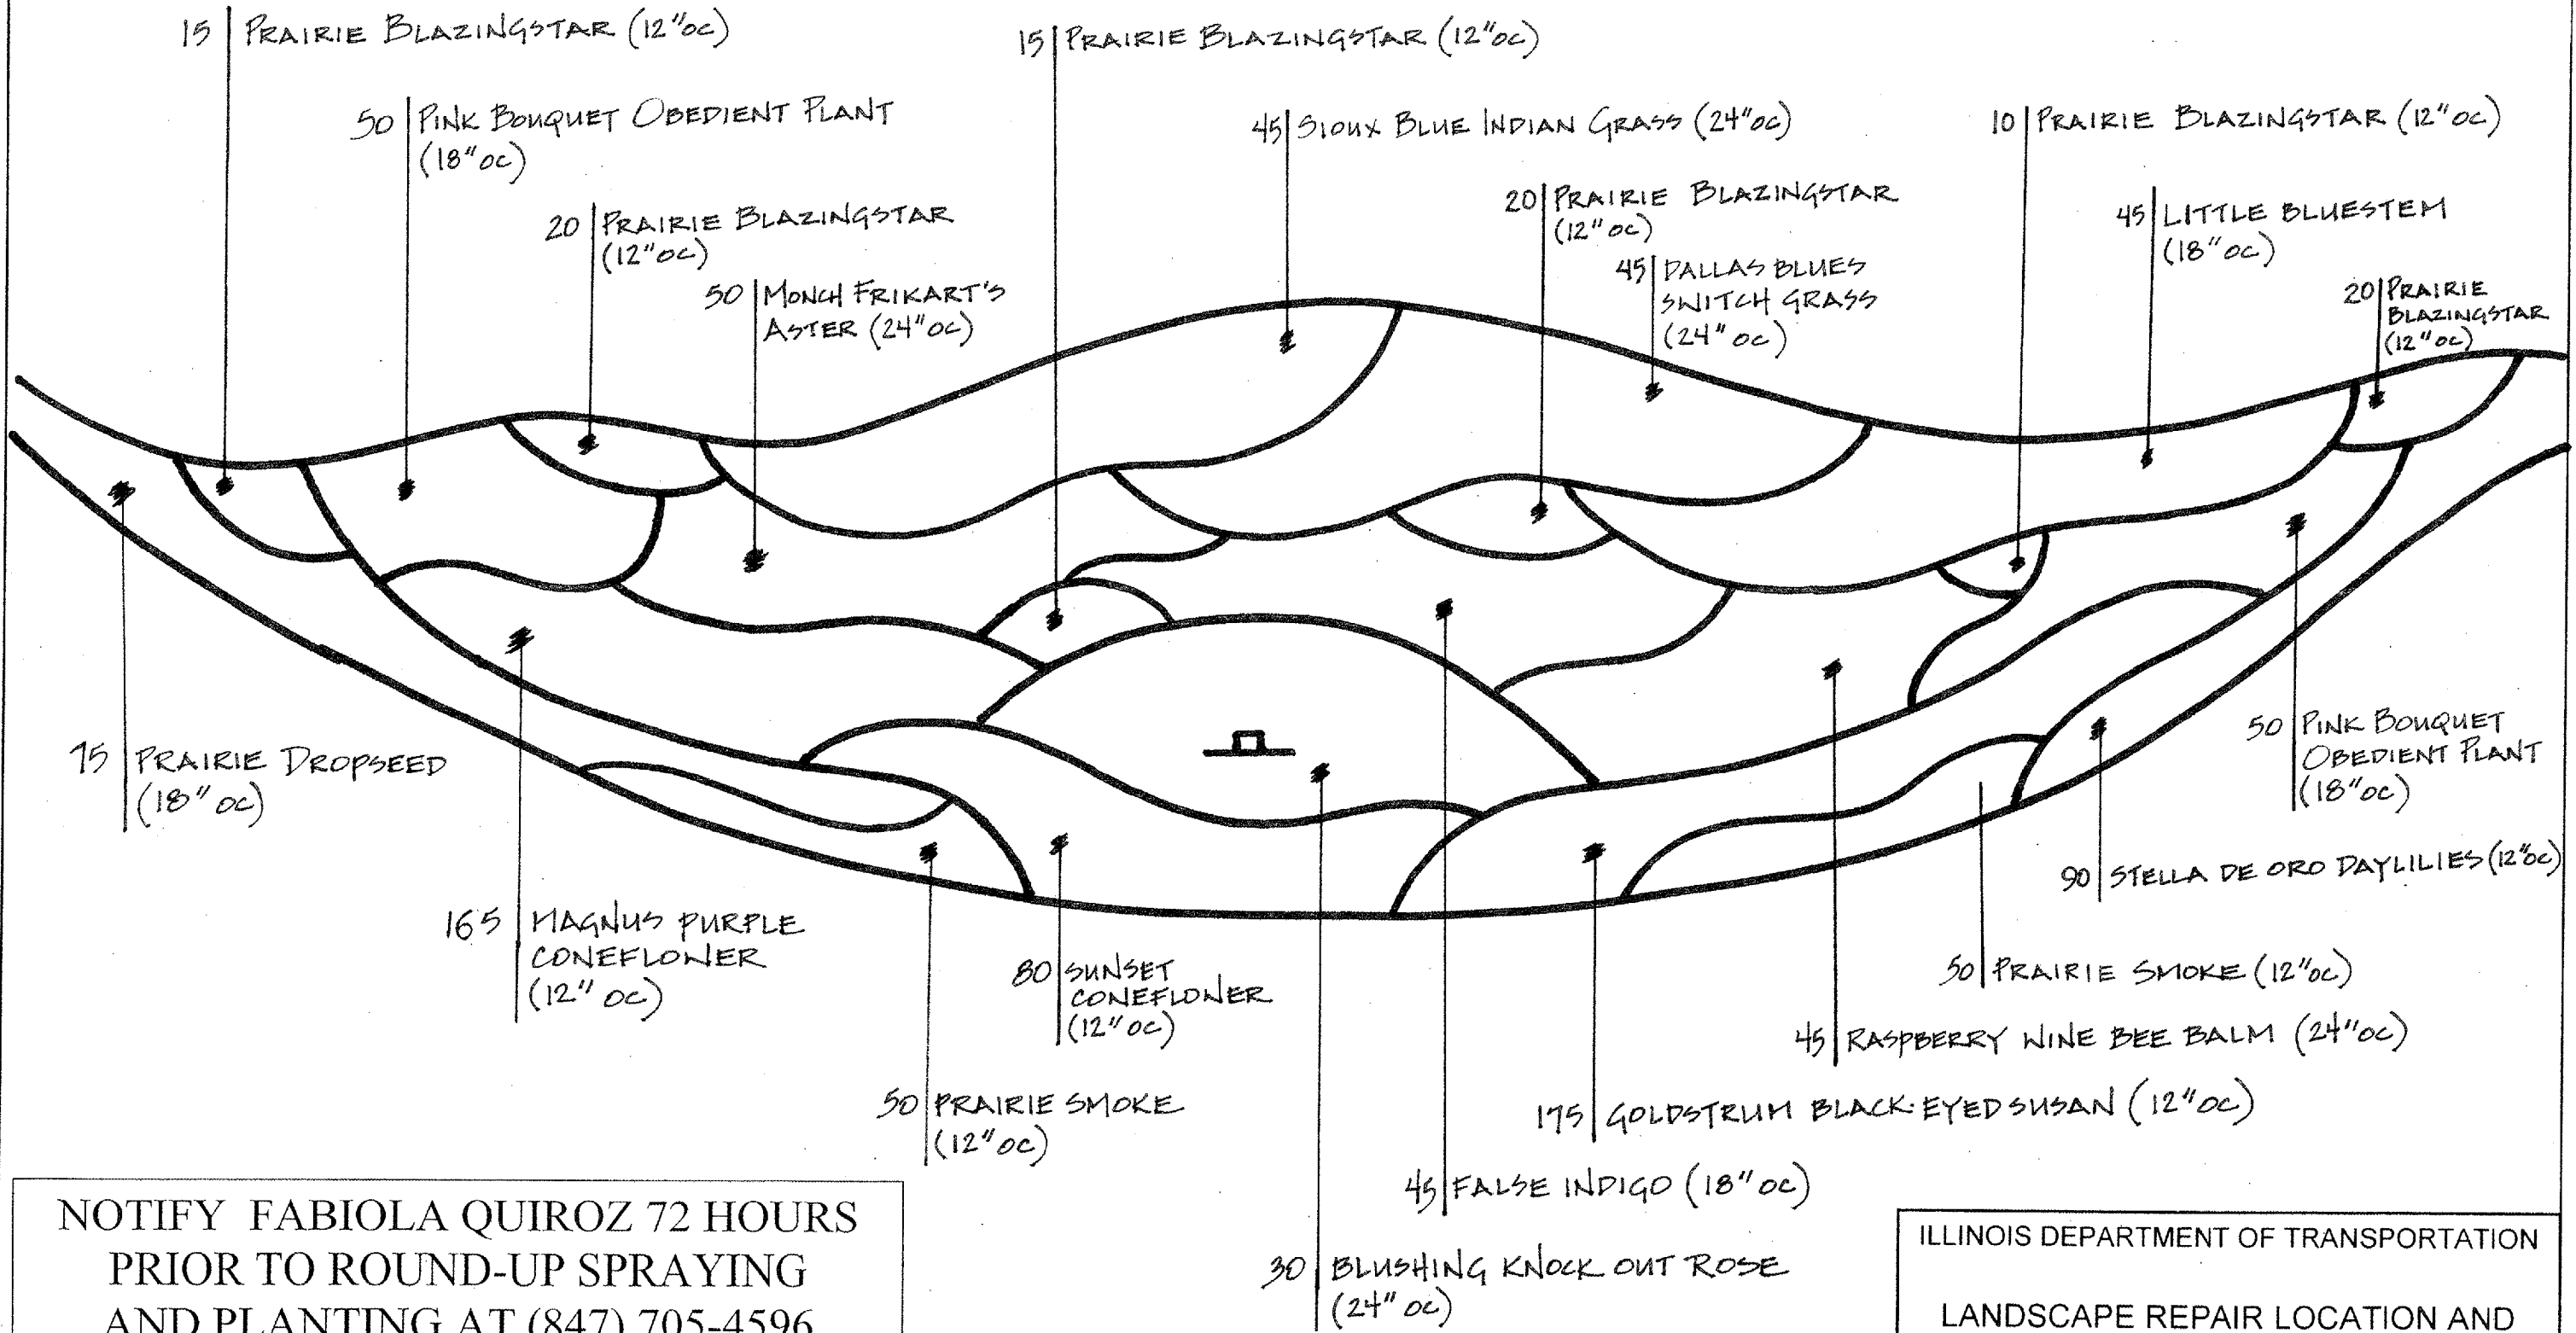

NOTIFY FABIOLA QUIROZ 72 HOURS PRIOR TO ROUND-UP SPRAYING AND PLANTING AT (847) 705-4596 FOR BOTH LAYOUTS.

ILLINOIS DEPARTMENT OF TRANSPORTATION
LANDSCAPE REPAIR LOCATION AND LAYOUT PLAN