


F.A.P. RTE.	SECTION	COUNTY	TOTAL SHEETS	SHEET NO.
370	0103 1-2	COOK	27	4
STA.		TO STA.		
FED. ROAD DIST. NO. 1		ILLINOIS	HIGHWAY PROJECT	

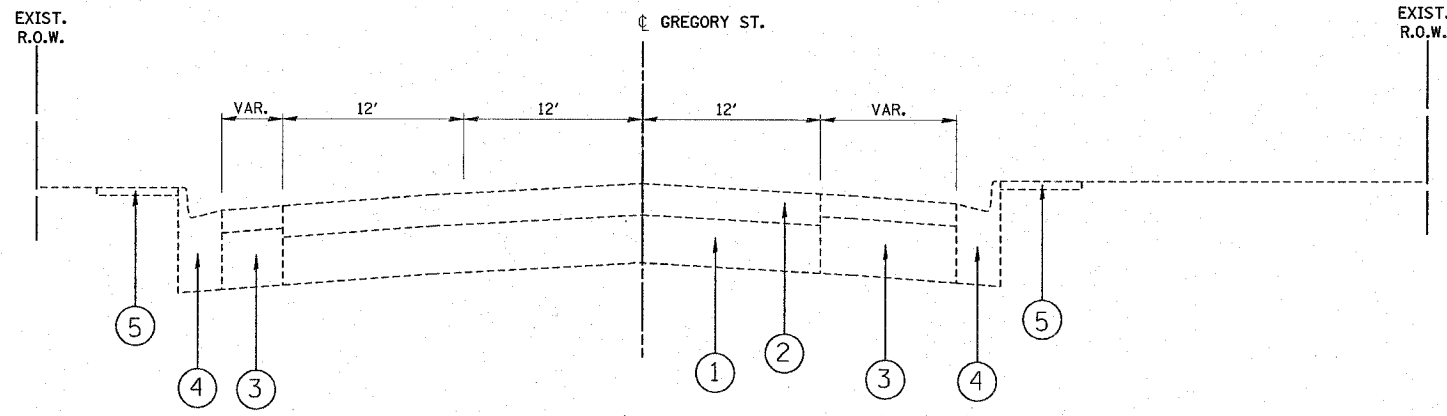

EXISTING ROADWAY TYPICAL SECTION

LEGEND:

- ① EXISTING P.C.C. PAVEMENT, 10" (±)
- ② EXISTING HMA OVERLAY, 3" (±)
- ③ EXISTING HMA SHOULDERS
- ④ EXISTING COMBINATION CONCRETE CURB & GUTTER, TYPE B-6.24
- ⑤ EXISTING P.C.C. SIDEWALK

8/6/2007
 C:\p10\ref\1000026\1000026.dwg
 REF

VI=

REVISIONS		ILLINOIS DEPARTMENT OF TRANSPORTATION FAP 370: WESTERN AVE./GREGORY ST. EXISTING ROADWAY TYPICAL SECTION
NAME	DATE	
		SCALE: N.T.S. DRAWN BY