


F.A.P.	SECTION	COUNTY	TOTAL SHEETS	SHEET NO.
870	534 R 1	WILL	42	14
FED. ROAD DIST. NO. 1	ILLINOIS	FED. AID PROJECT		

SHEET NO.
5 of 8

Contract No.: 62556

CULVERT TO BE CLEANED consists of cleaning the existing culvert as directed by the Engineer. The Contractor is required to remove and properly dispose of all debris and sediments that have accumulated in the culvert. This work shall be paid for at the contract unit price per foot for CULVERT TO BE CLEANED. The foot unit is the length of the existing culvert which includes all four cells. This price shall include all materials, labor and equipment necessary to clean the culvert in a manner meeting the approval of the Engineer and disposing of the material according to Section 202.03 of the Standard Specifications.

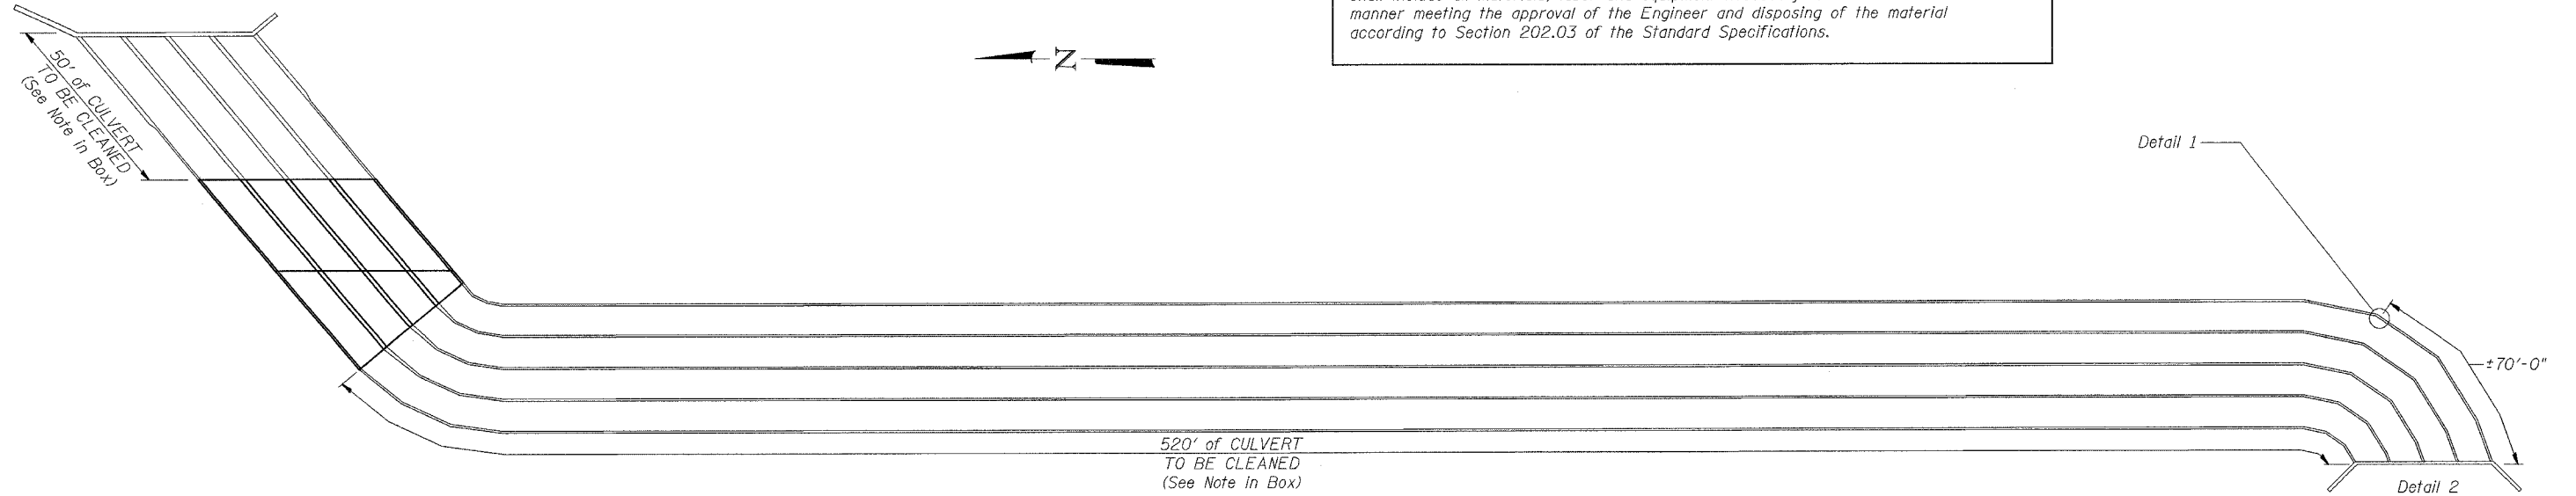


PLAN

LEGEND:

Structural Repair of Concrete


BILL OF MATERIAL

PAY ITEM	UNIT	QUANTITY
Structural Repair of Concrete (Depth Equal to or Less Than 5 in.)	Sq. Ft.	48
Culvert to be Cleaned	Foot	570

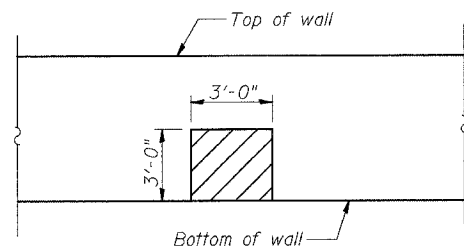

DETAIL 1

3'x3' Spall on bottom of the wall of the southern-most cell located 70' from the west headwall (see plan above).

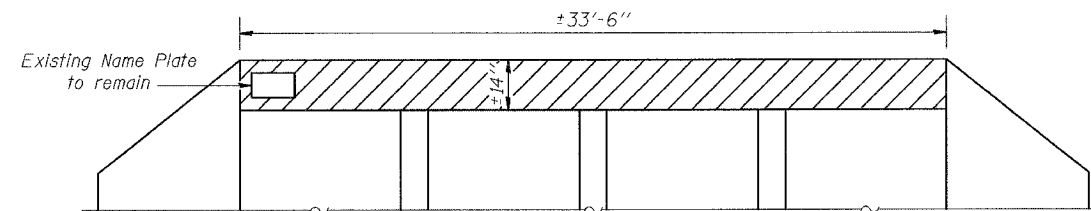

DETAIL 2

West Headwall



REVISIONS	
NAME	DATE

ILLINOIS DEPARTMENT OF TRANSPORTATION
CULVERT REPAIR DETAILS
IL ROUTE 53 OVER LILY CACHE CREEK
WILL COUNTY
STATION 26+24
STRUCTURE NO. 099-2008
DRAWN BY BLB
CHECKED BY WJV
DATE: 6-12-07