


CONTRACT NO. 62893				
F.A. RTE.	SECTION	COUNTY	TOTAL SHEETS	SHEET NO.
VAR.	2004-126 1	VARIOUS	16	6
STA.		TO STA.		
FED. ROAD DIST. NO.	ILLINOIS	FED. AID PROJECT		

*COOK, DU PAGE, KANE, LAKE, MC HENRY AND WILL

TEAM SECTION	KEY LOCATIONS
GRAYS LAKE	G1 - G18
GURNEE	GU1 - GU27

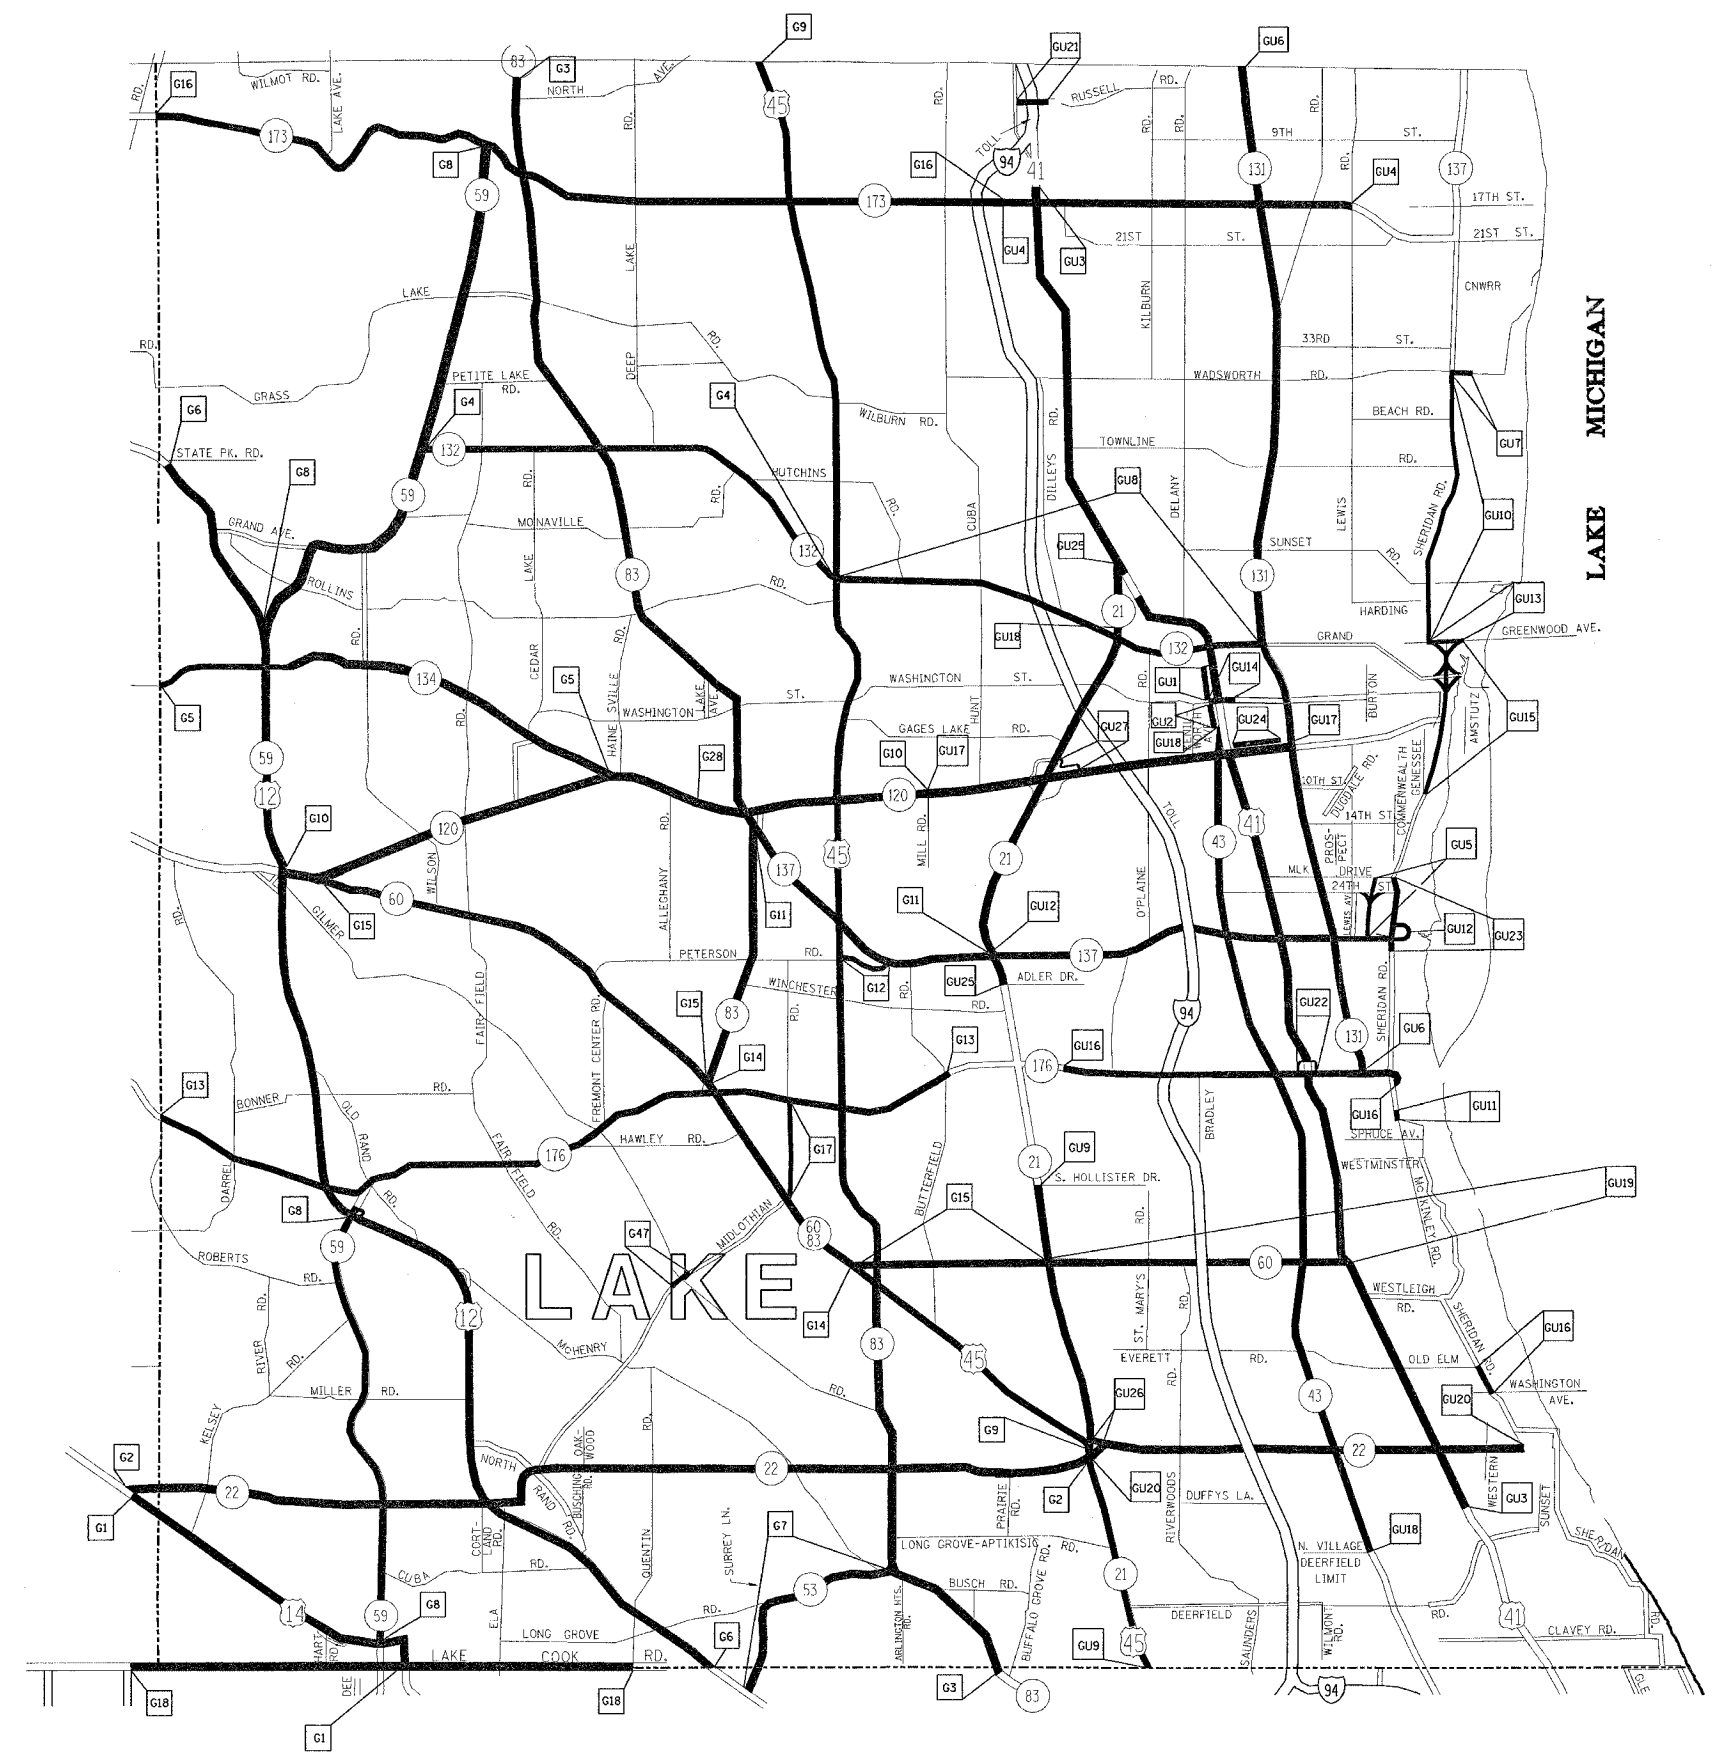

- DISTRICT NO. 1
- STATE HIGHWAYS & EXPRESSWAYS WITHIN STATE JURISDICTION (EXCEPT TOLLWAYS)
 - STATE HIGHWAYS & EXPRESSWAYS TO BE CLEANED
 - FUTURE HIGHWAYS
 - VARIOUS AGENCIES HIGHWAYS

REVISIONS	
NAME	DATE

ILLINOIS DEPARTMENT OF TRANSPORTATION

ARTERIAL CLEANING
LOCATION MAP
LAKE COUNTY
GRAYS LAKE AND GURNEE TEAM SECTIONS

SCALE: VERT. / HORIZ.
DATE

DRAWN BY / CHECKED BY

PLOT DATE = 9/24/2007
FILE NAME = c:\p\projects\127988\weepings\cont\map22008.dgn
PLOT SCALE = 50.0000 / 1 IN.
USER NAME = msljlp